



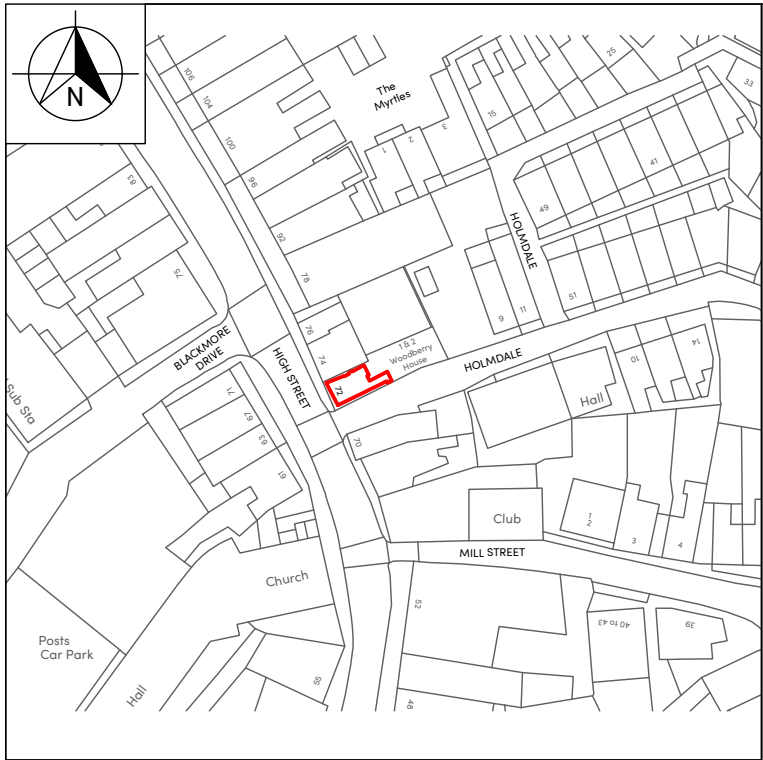


Location Plan
Scale 1:1250



BASEMENT


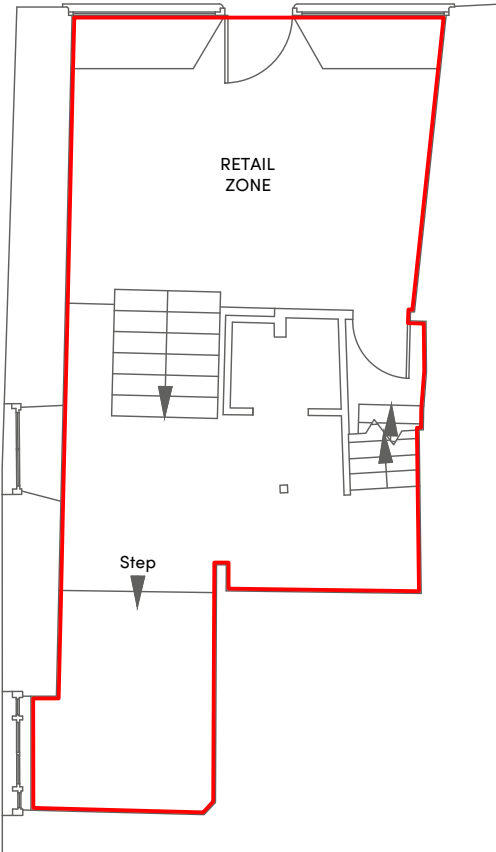


GROUND FLOOR

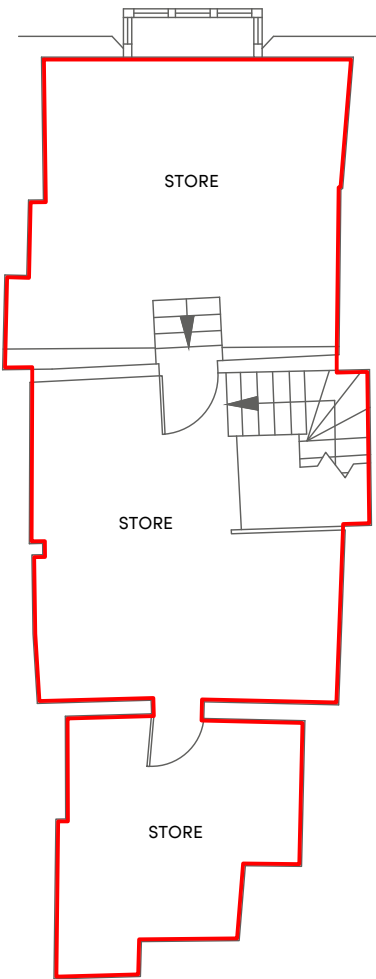

FIRST FLOOR

Demise Plan
Scale 1:100

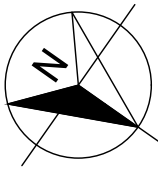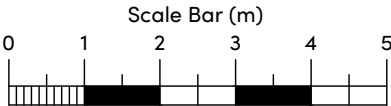

NOTES

- 1) ALL DIMENSIONS TO BE CHECKED ON SITE AND NOT SCALED FROM THIS DRAWING.
- 2) HOLLIS SHALL BE INFORMED IN WRITING OF ANY DISCREPANCIES.
- 3) ALL DIMENSIONS ARE IN METRES ONLY.
- 4) PLAN CONTAINS ORDNANCE SURVEY MAP DATA. ©CROWN COPYRIGHT 2025. ALL RIGHTS RESERVED. LICENSE NUMBER 100022432

KEY

— Demise Line

REVISIONS

REV.	DATE	AMENDMENTS	INITIAL

THIS DRAWING IS FOR THE FOLLOWING PURPOSE ONLY:
PRELIMINARY ☐ TENDER ☐ CONSTRUCTION ☐
SKETCH ☐ MEASURED SURVEY ☒ CONTRACT ☐

TITLE

LEASE PLAN

CLIENT

Cats Protection Trustee Limited
National Cat Centre
Lewes Road, Chelwood Gate
Haywards Heath, RH17 7TT

PROJECT NAME

72 High Street
Sidmouth
Devon
EX10 8DH

HOLLIS



Clockwise
Broadwalk House
Southernhay West
Exeter
EX1 1TS
T +44 1392 576 540
W hollisglobal.com

DATE 14.03.2025		DRAWN BY PV		
SCALE As Shown @A3		CHECKED AB		
PROJECT	LINE	ORIGINATOR	VOLUME/ ZONE/BLDG	LEVEL
8937	100	HLS	72	ZZ
FILE TYPE	DISCIPLINE/ ROLE	NUMBER	STATUS	REVISION
M2	G	11000	A1	C00