

THIS DRAWING IS COPYRIGHT PROTECTED AND REMAINS THE PROPERTY OF HK SURVEYING & DESIGN LLP


DO NOT SCALE FROM THIS DRAWING

ALL DIMENSIONS AND LEVELS TO BE CHECKED ON SITE

DISCREPANCIES TO BE REPORTED TO HK SURVEYING & DESIGN LLP BEFORE PROCEEDING

PROPOSED LAYOUT

- 50 x Traditional work stations
- 1 x Project Working table
- 3 x Meeting rooms
- 2 x Call pods
- Presentation / Collaborative area
- Printer station
- Storage Wall
- Welcome Lounge
- Cafe / Agile working space

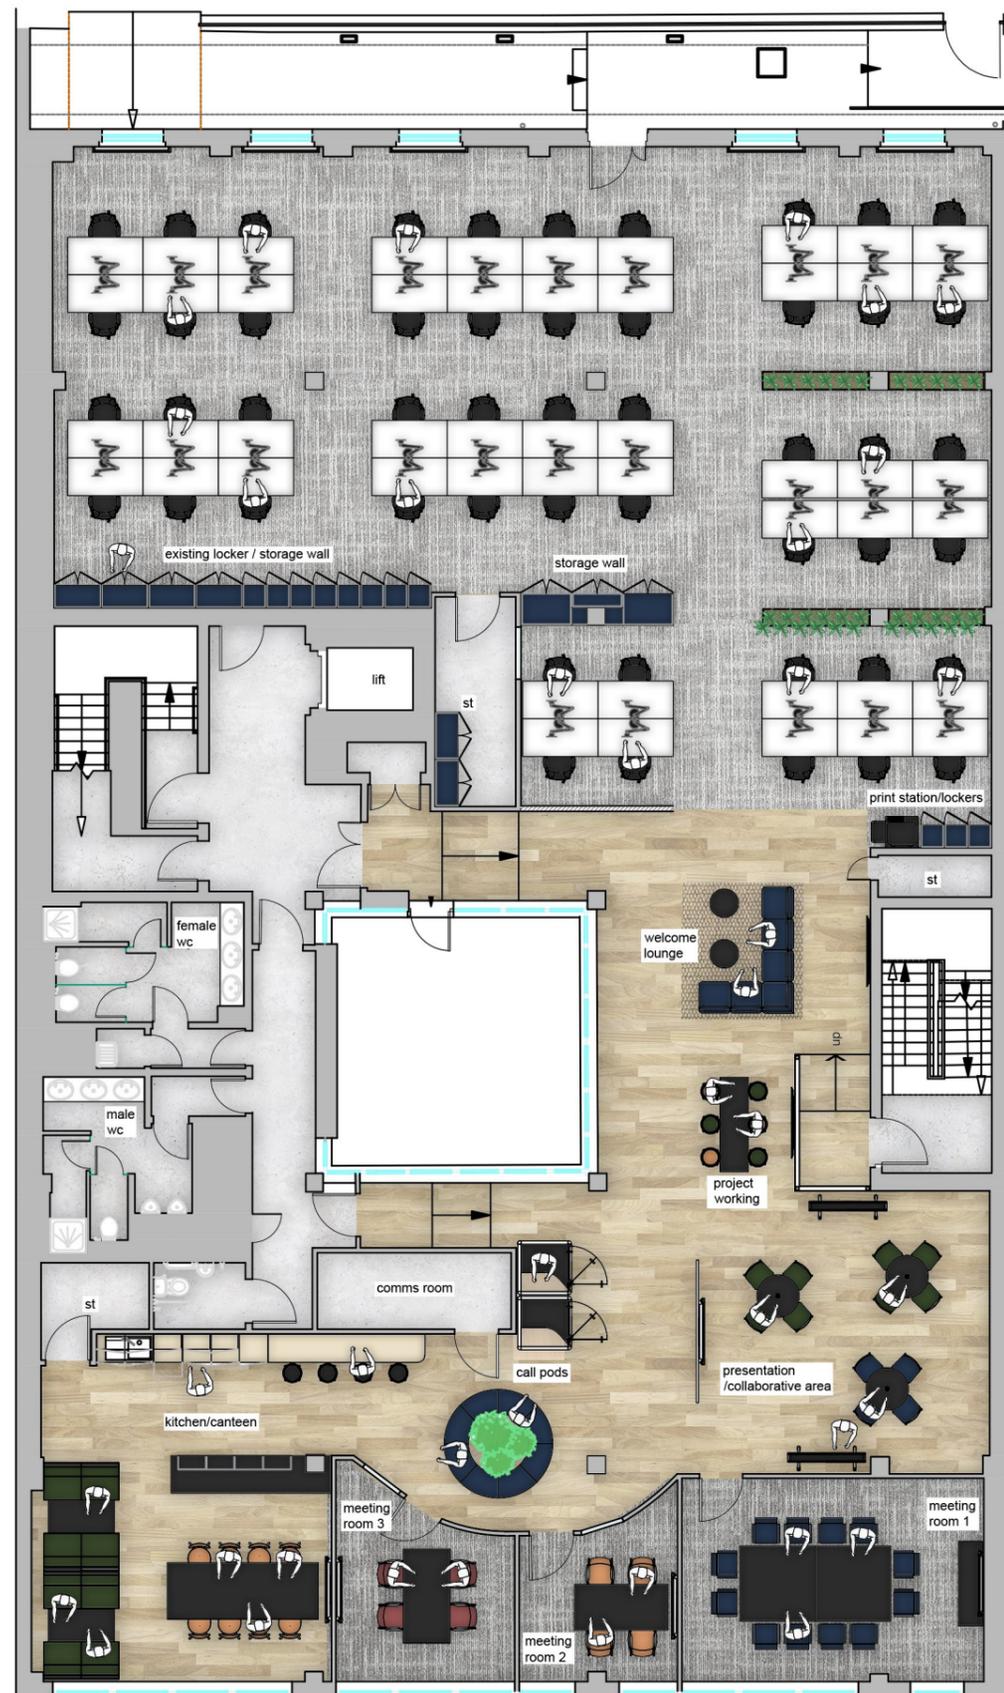

PROPOSED LOWER GROUND FLOOR LAYOUT - (1 : 150 @ A3)

REVISIONS

-
-

CLIENT

LEGAL & GENERAL

PROJECT

KINTYRE HOUSE
205 W GEORGE STREET
GLASGOW
G2 2LW

DRAWING TITLE

PROPOSED LOWER GROUND FLOOR
LAYOUT

SCALE DATE

1:150 @ A3

DRAWN BY STATUS

SPACE PLANNING

DWG NO REVISION

1306 | -

HK surveying & design

0131 225 3597
name@hksd.co.uk
www.hksd.co.uk

Level 1
369 High Street
Edinburgh
EH1 1PW