

Unit 2 The Way, Fowlmere, Cambridge, SG8 7QS

To Let / Industrial Unit / 4,746 sq ft (441 sq m)



Summary

Description

Unit 2 The Way, Fowlmere is a light industrial warehouse unit constructed with steel portal frame, brick and blockwork.

Due to be refurbished with works including: New LED Lighting / New Windows / New Doors / New Roller Shutter / External & Internal Decoration / Installation of WC and Kitchenette.

Terms

Leases are direct with the landlord on terms to be agreed. Quoting rent £8.50 per sq ft.

Additional Information

Business Rates

Business rates are to be confirmed. Please speak to the Agents for further details.

Services

Mains drainage, water and electricity are believed to be available to the Property. Interested parties are however advised to make their own enquiries to the relevant service providers.

Postcode
SG8 7QS

Legal costs

All parties to bear their own legal costs.

Value added tax

All prices, premiums and rents etc. are quoted exclusive of VAT at the prevailing rate.

EPC

Available upon request.

Specification Includes

- Eaves height 2.75m
- Ridge height 4.15m
- Surface level loading doors
- Translucent roof panels
- Separate car parking




Location

The property is located in the popular south Cambridgeshire village of Fowlmere, which lies approximately 7.5 miles south of Cambridge and 6 miles north-east of Royston.


It is situated at the end of The Way, off the High Street, to the north-eastern fringe of the village.

The property is in close proximity to both the A10 and A505 which provides fast access to both the M11 (J10) 4.5 miles to the east and the A1 (J9) 17 miles to the south-west.

The location is very well-served with rail services, with stations at Foxton, Shepreth, Royston and Whittlesford Parkway all within easy reach. These provide regular services to London Kings Cross, Liverpool Street and St Pancras International.

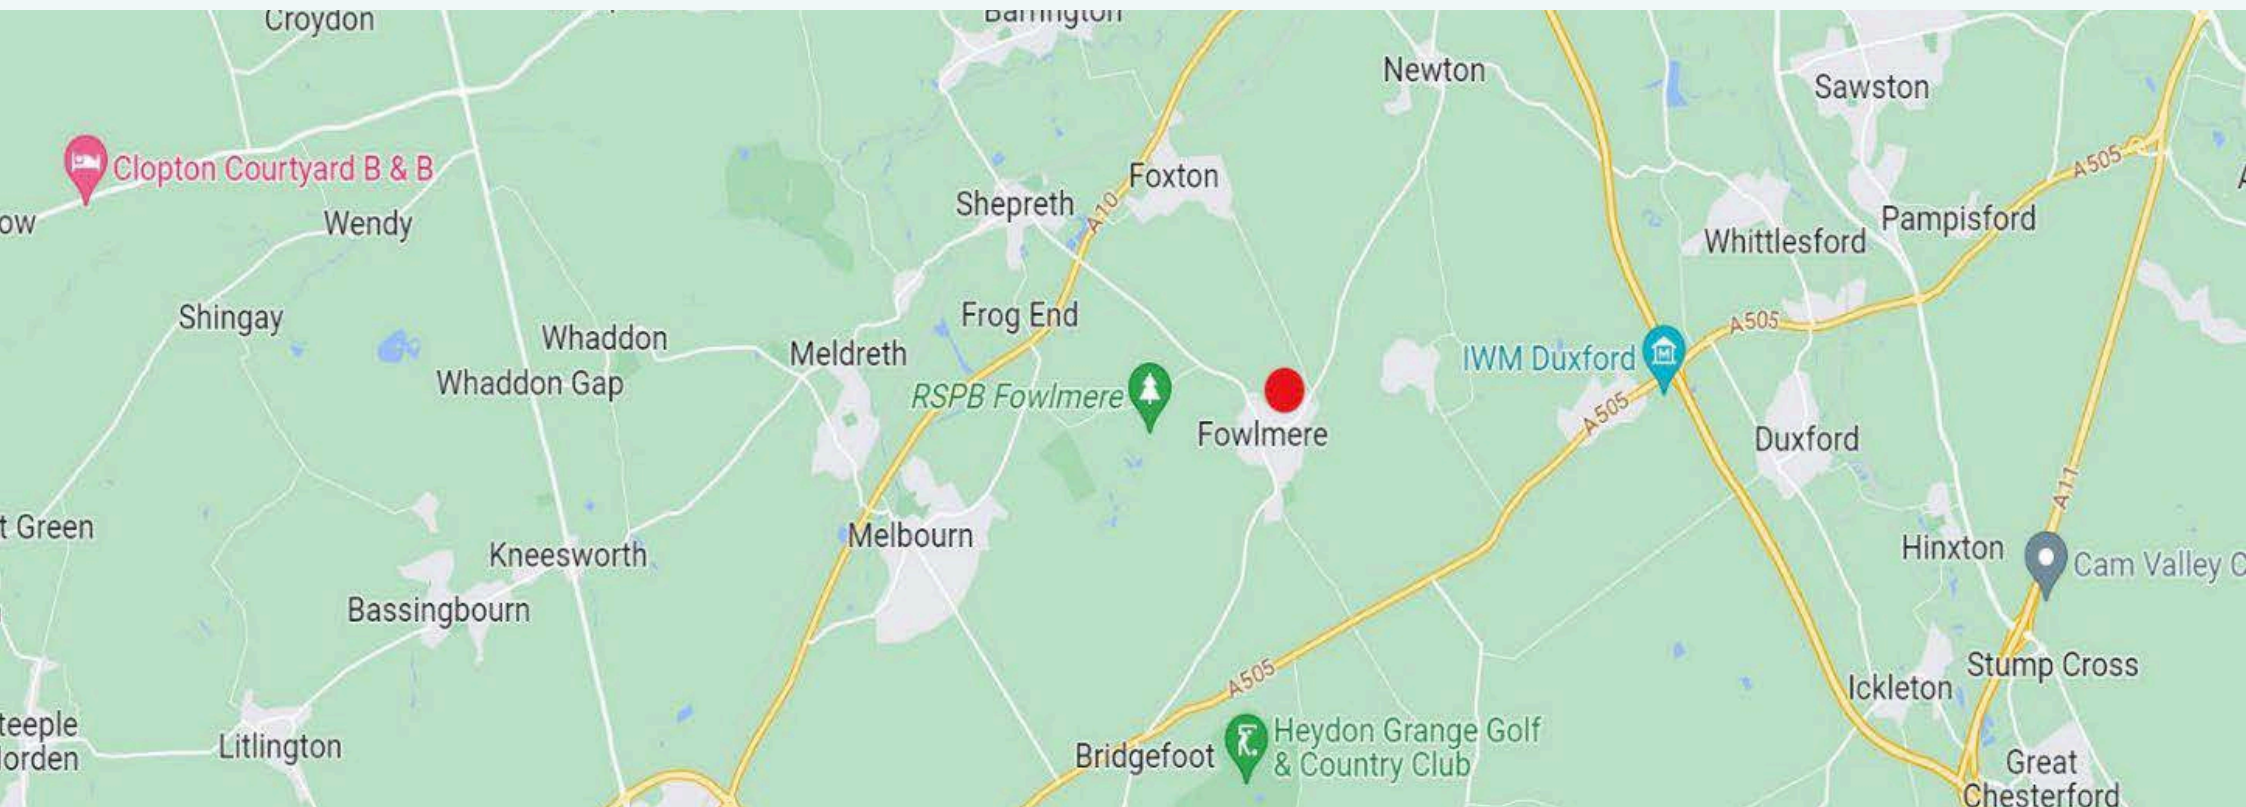

Plans

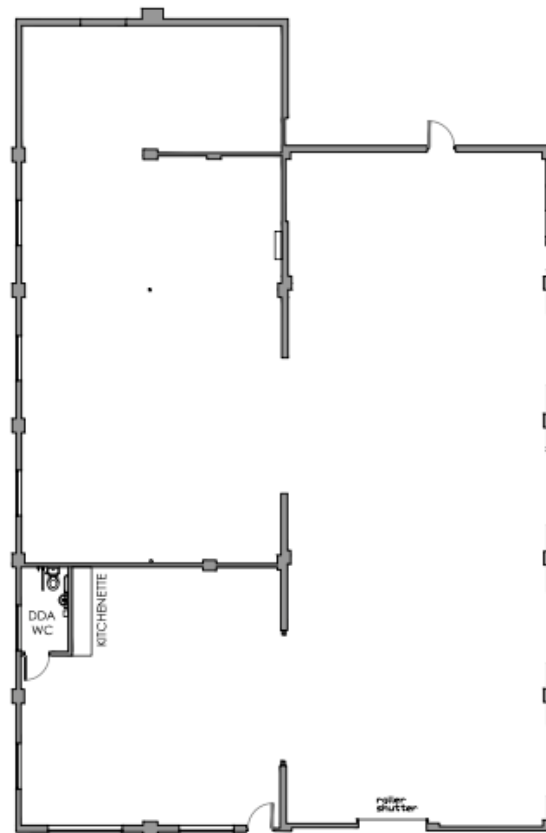

Building 2 Ground Floor Plan

Scale @ 1:200
0m 2m 4m 6m 8m 10m

Accommodation

Unit 2

Description	Sq Ft	Sq m
Ground Floor Warehouse	4,746	441
Total	4,746	441



Gallery



September 2025



*Get in touch with
our experts*



Walter Scott
07918 081533
walter.scott@bidwells.co.uk



Rory Banks
07976 832083
rory.banks@bidwells.co.uk

Important notice

Bidwells LLP act for themselves and for the vendors/landlords of this property, whose agents they are, give notice that: Nothing contained in these particulars or their contents or actions, both verbally or in writing, by Bidwells LLP form any offer or contract, liability or implied obligation to any applicants, viewing parties or prospective purchasers of the property to the fullest extent permitted by law and should not be relied upon as statements or representative of fact. No person in the employment of Bidwells LLP or any joint agents has authority to make or give any representation or warranty whatever in relation to this property. Any areas of measurements or distances are approximate. The text, photographs and plans are for guidance only, may not be to scale and are not necessarily comprehensive. No assumptions should be made that the property has all necessary planning, building regulation or other consents. Bidwells LLP has not carried out a survey, nor tested the services, appliances or facilities. Purchasers must satisfy themselves by inspection or otherwise. All rentals and prices are quoted exclusive of VAT unless otherwise stated.

Prospective purchasers and tenants will be asked to produce identification of the intended purchaser/tenant and other documentation in order to support any conditional offers submitted to the vendors. Bidwells LLP accepts no liability of any type arising from your delay or other lack of co-operation. We may hold your name on our database unless you instruct us otherwise.

OS licence no. ES 100017734. © Copyright Bidwells LLP 2017. Bidwells LLP is a limited liability partnership registered in England and Wales (registered number OC 344553). Registered office is Bidwell House, Trumpington Road, Cambridge CB2 9LD where a list of members is available for inspection. Your statutory rights are not affected by this notice.

