


NOTE:  
DRAWING NOT TO SCALE. DRAWING  
INFORMATION IS FOR INDICATIVE  
PURPOSES ONLY AND NOT TO BE USED  
FOR CONSTRUCTION. THIS DRAWING IS  
COPYRIGHT OF WHATSYOURCOSY x  
STUDIO.

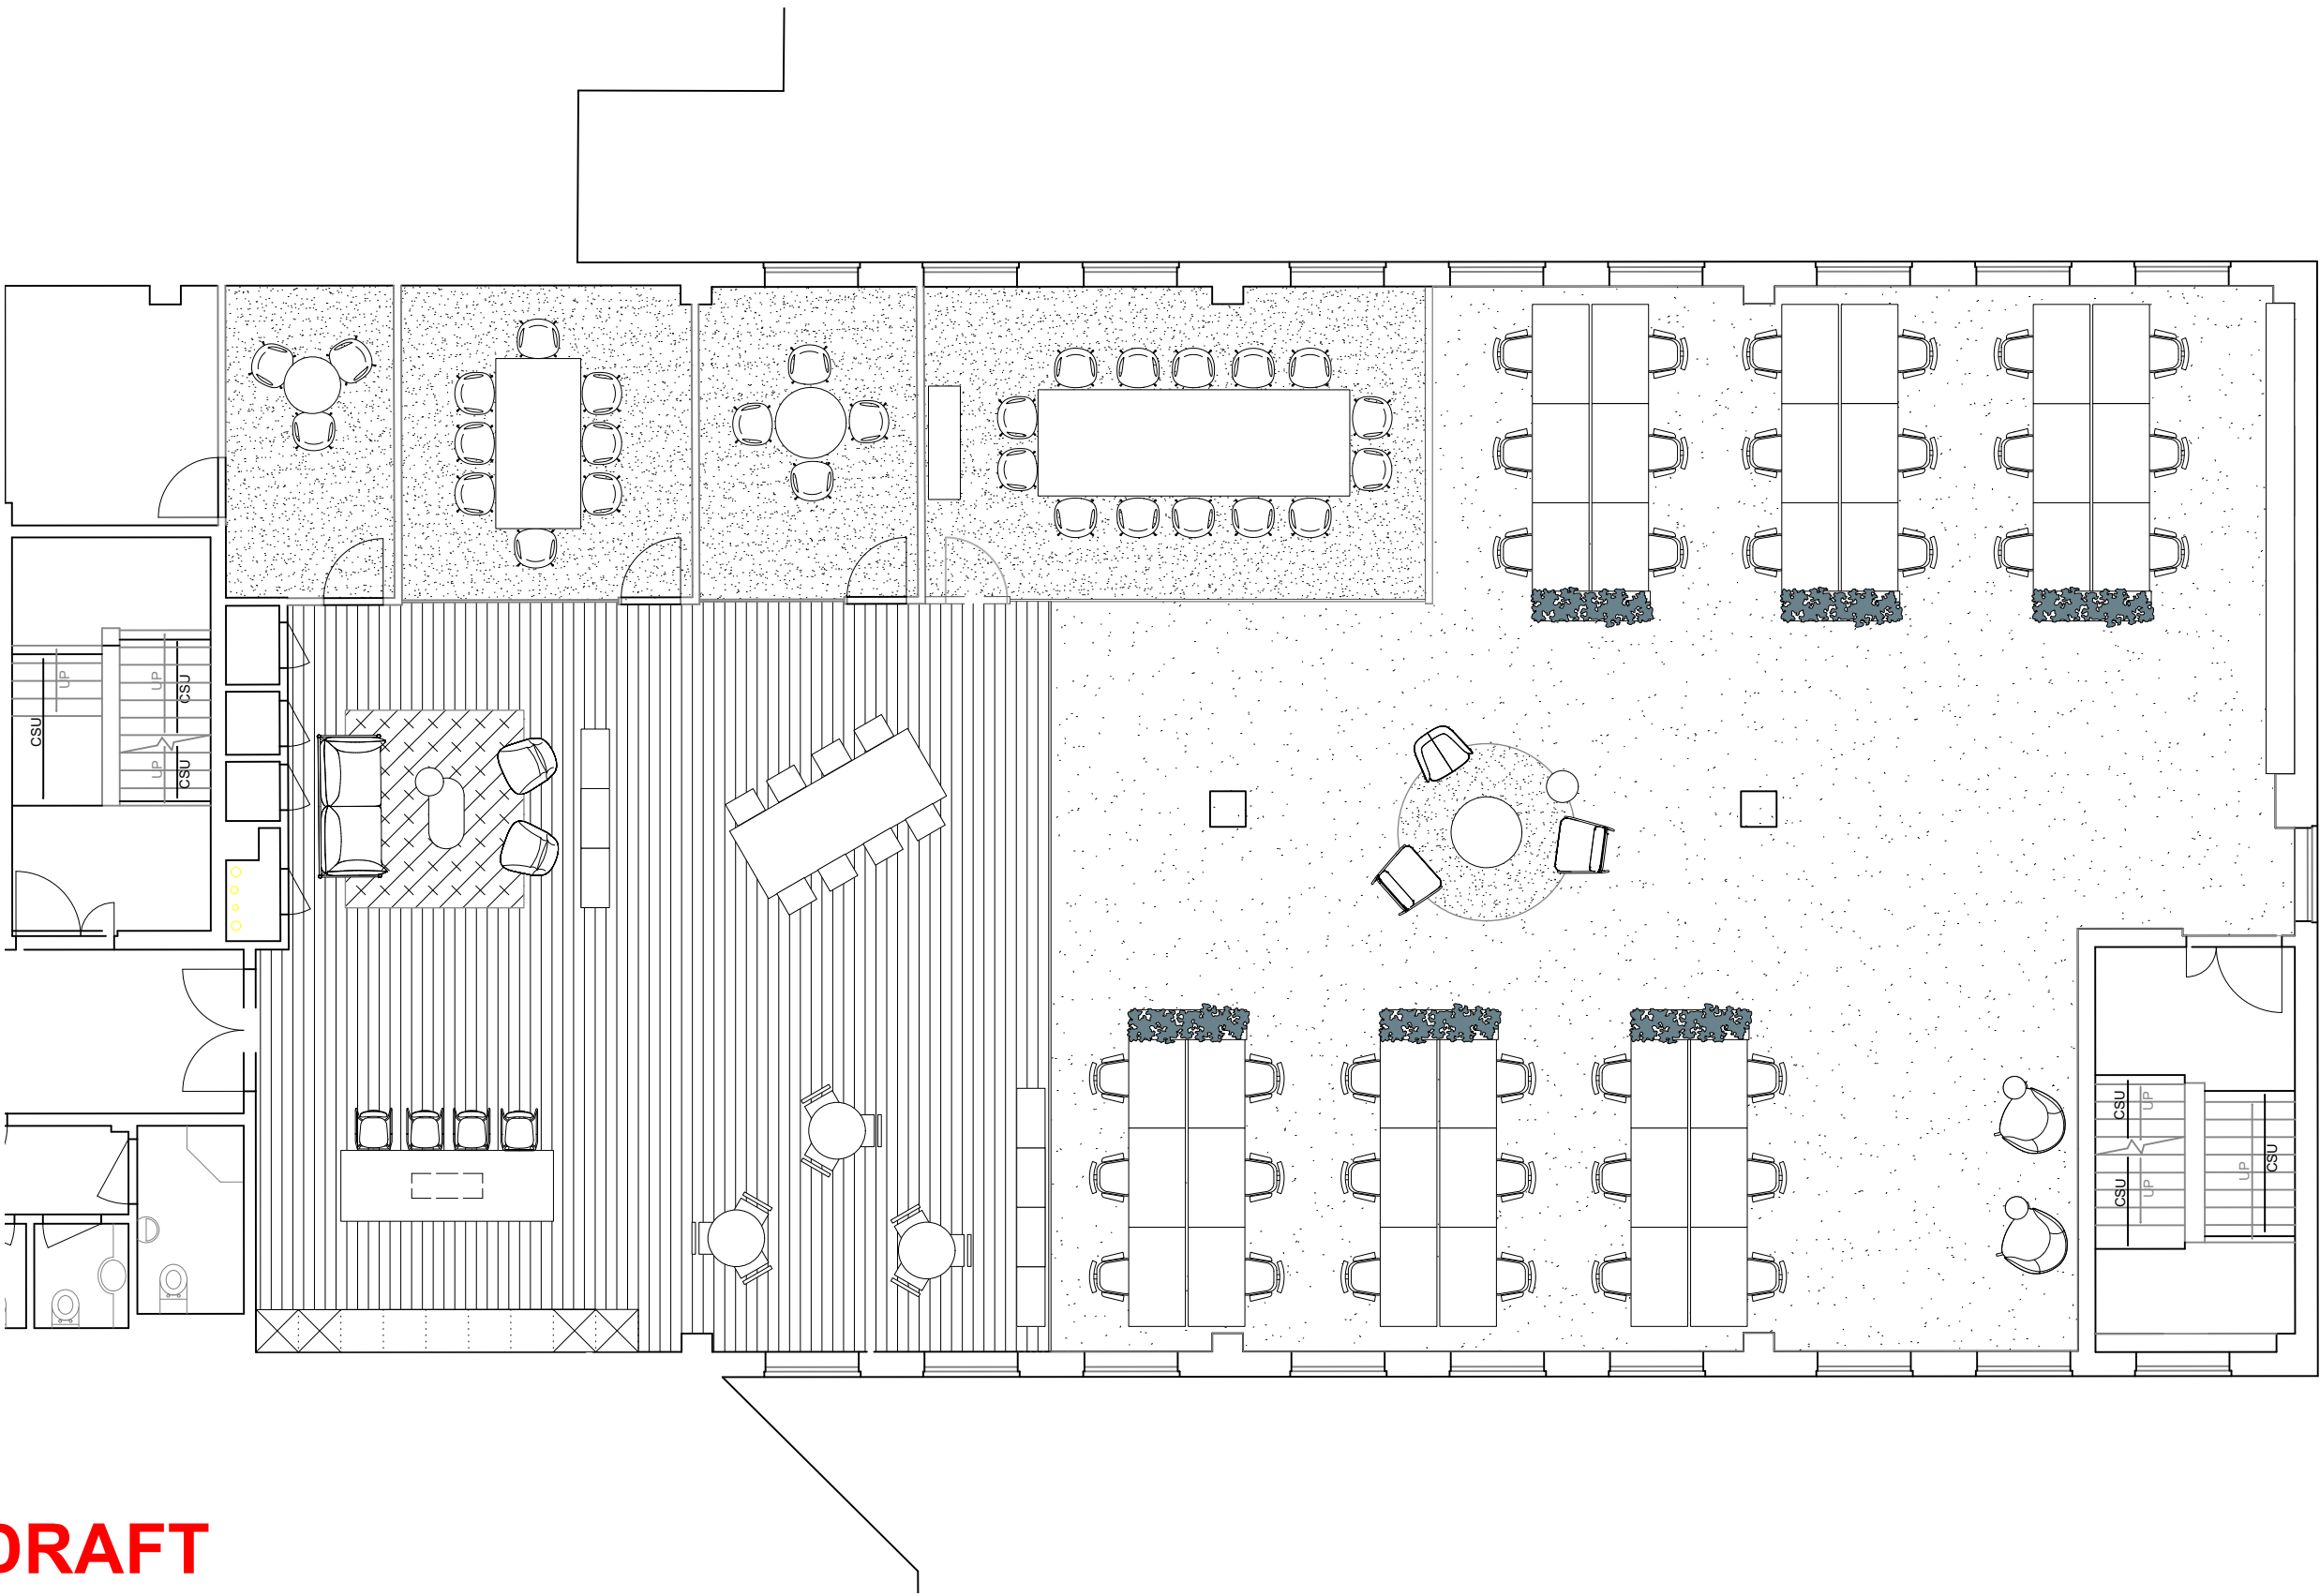

**DRAFT**

**FIRST FLOOR**



**49**  
Southwark  
Bridge Road

Client:  
**Zinc Real Estate**

Drawing Title:  
**FIRST FLOOR - OPTION 6**  
**General Arrangement**

Date:	Scale:	Drawn by:
<b>23.09.24</b>	<b>1:100</b>	<b>TL</b>
Project no:	Drawing no:	Revision:
<b>2411</b>	<b>06</b>	<b>-</b>