



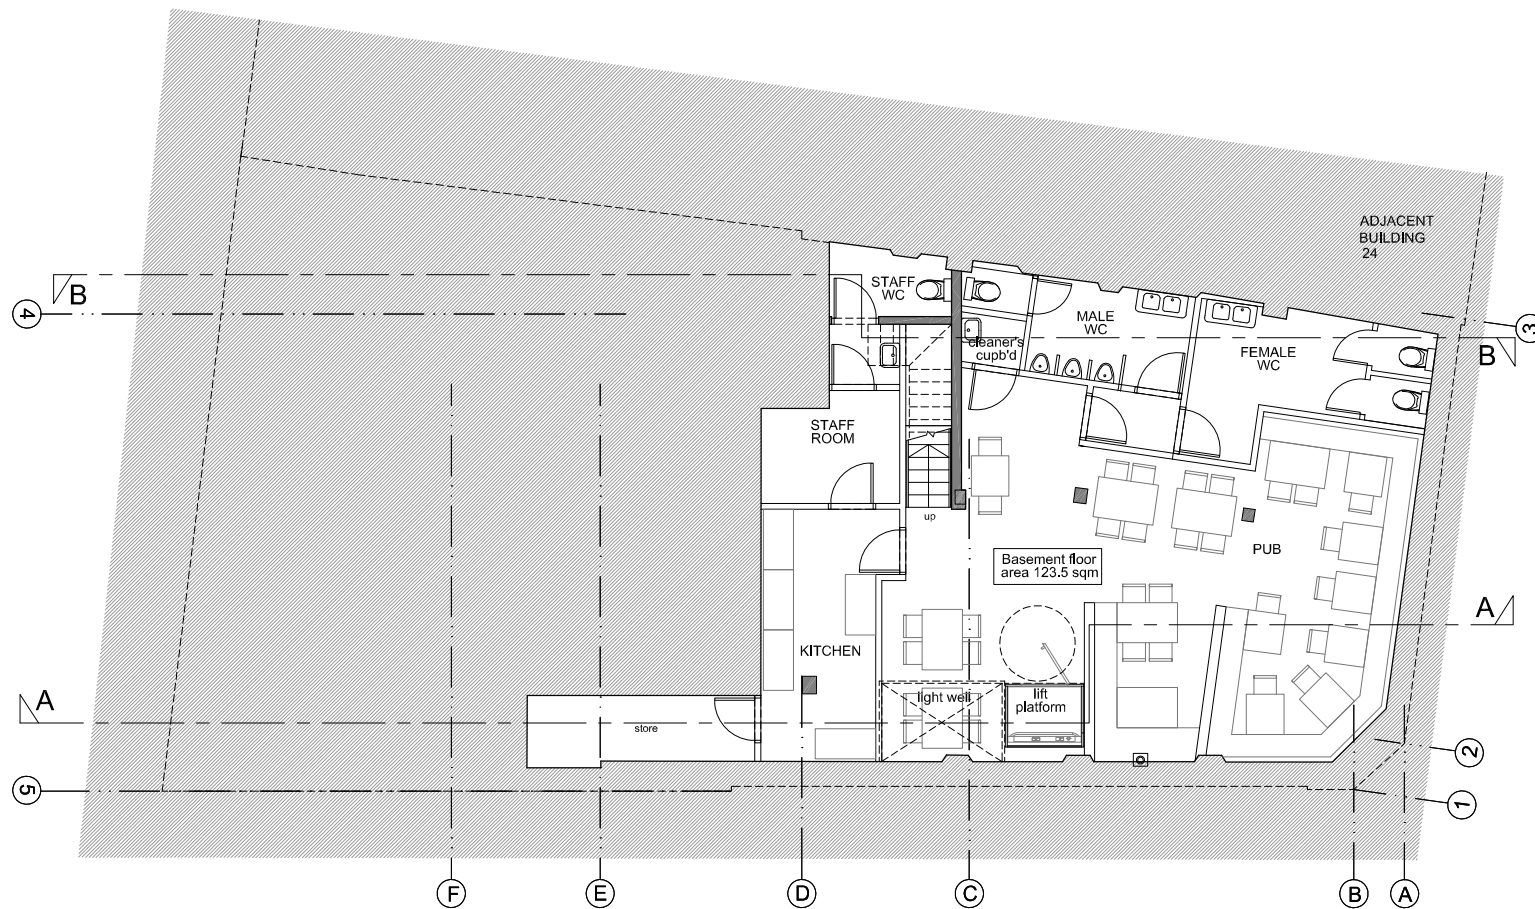

BASEMENT

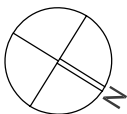

CONTRACTORS MUST VERIFY ALL DIMENSIONS ON SITE BEFORE COMMENCING ANY WORK OR SHOP DRAWINGS. FIGURED DIMENSIONS ARE TO BE USED IN PREFERENCE TO SCALED DIMENSIONS. IF THIS DRAWING EXCEEDS THE QUANTITIES TAKEN IN ANY WAY, THE ARCHITECTS ARE TO BE INFORMED BEFORE THE WORK IS INITIATED.
if...architecture COPYRIGHT

if...architecture

West Yard House
Guildford Grove
Greenwich
London SE10 8JT
studio@ifarchitecture.co.uk
www.ifarchitecture.co.uk

CLIENT

JOB

TITLE

The Hornsey Tavern, 26 High Street

Proposed Basement

SCALE 1:100 @ A3

DATE July 2019

DRAWING No. IF 19 - 110

REVISION No.