


NEIGHBOURHOODS:
CLINICAL NEGLIGENCE
PRIVATE CLIENT

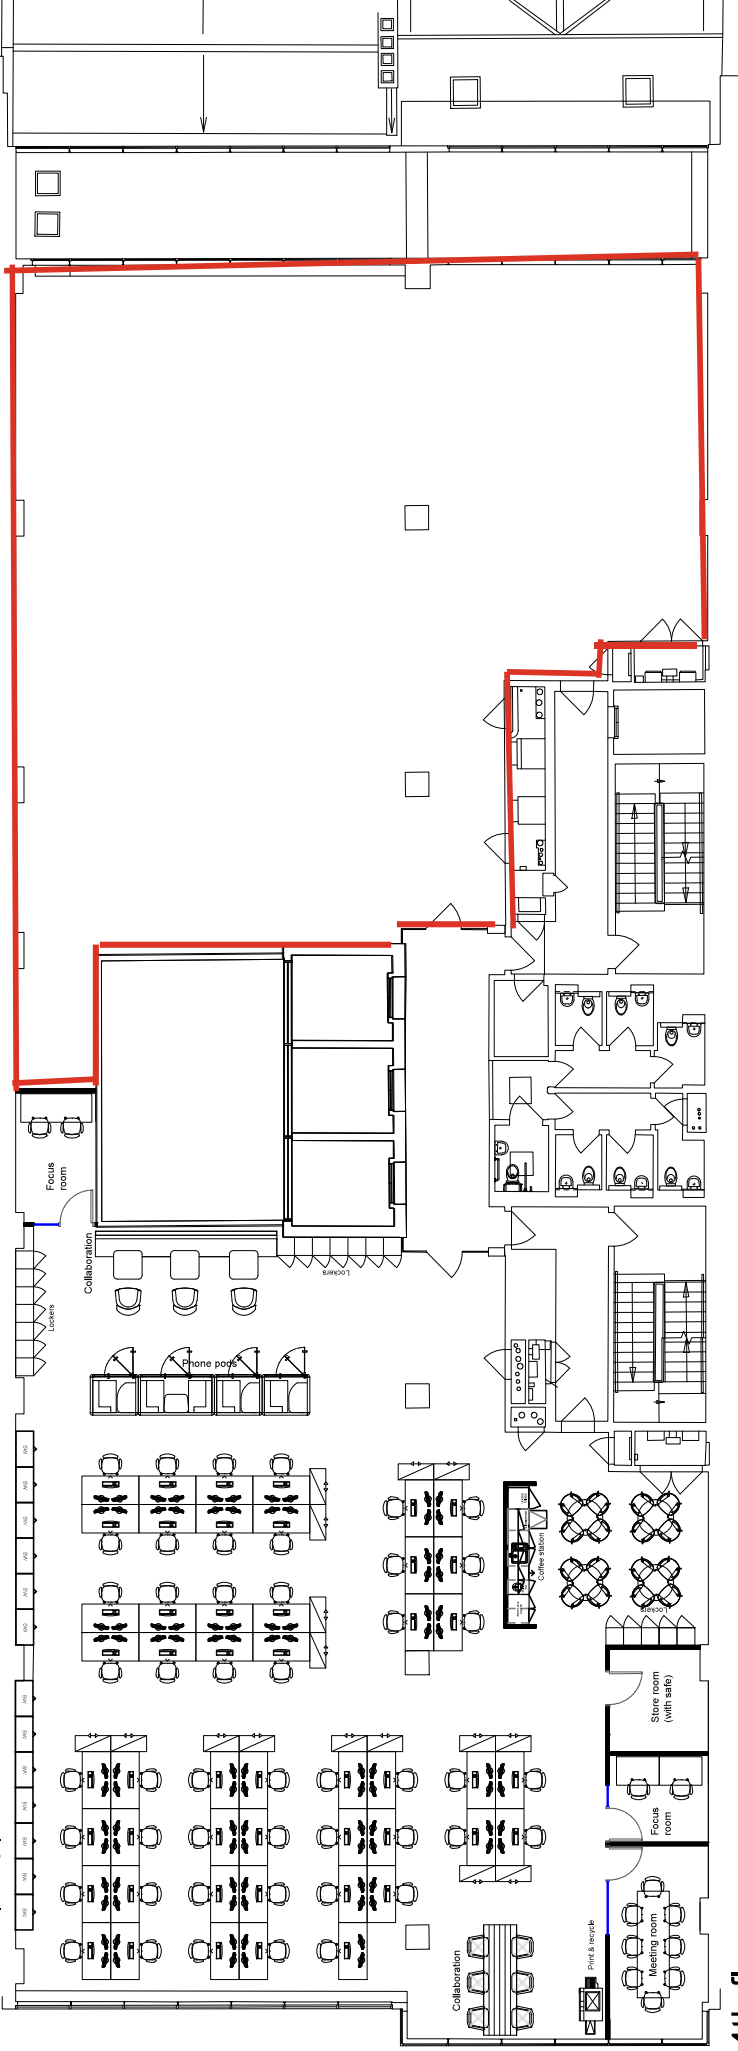

4th floor

Proposed

Accommodation schedule:

- 1 Focus room
- 4 Phone pods
- 1 8 person meeting rooms
- 1 Coffee station
- 1 Print & recycle area
- 1 Store room (with safe)
- 1 Collaboration area
- 49 Workstations

WkSpace

Client	Anthony Collins
Project	Edmund Street
Date	05.08.22
Scale	1:50 @A1
Revision	F
Drawing title	General Arrangement
Drawing number	ACS-BHMA-RS-100

REVISION NOTES:	
Date	Revision
30.03.23	F
Amended phone pods	

This drawing is protected by copyright and remains the property of WkSpace Ltd. It must not be reproduced or copied without first obtaining written consent.

This drawing must not be relied upon for construction purposes and it is the contractors responsibility to confirm measurements on site. Any discrepancies must be highlighted immediately to WkSpace Ltd.