


EXCHANGE HOUSE
BRITISH LAND
CELLULAR PLAN

SEVENTH FLOOR
1:100 @A1
1:200 @A3

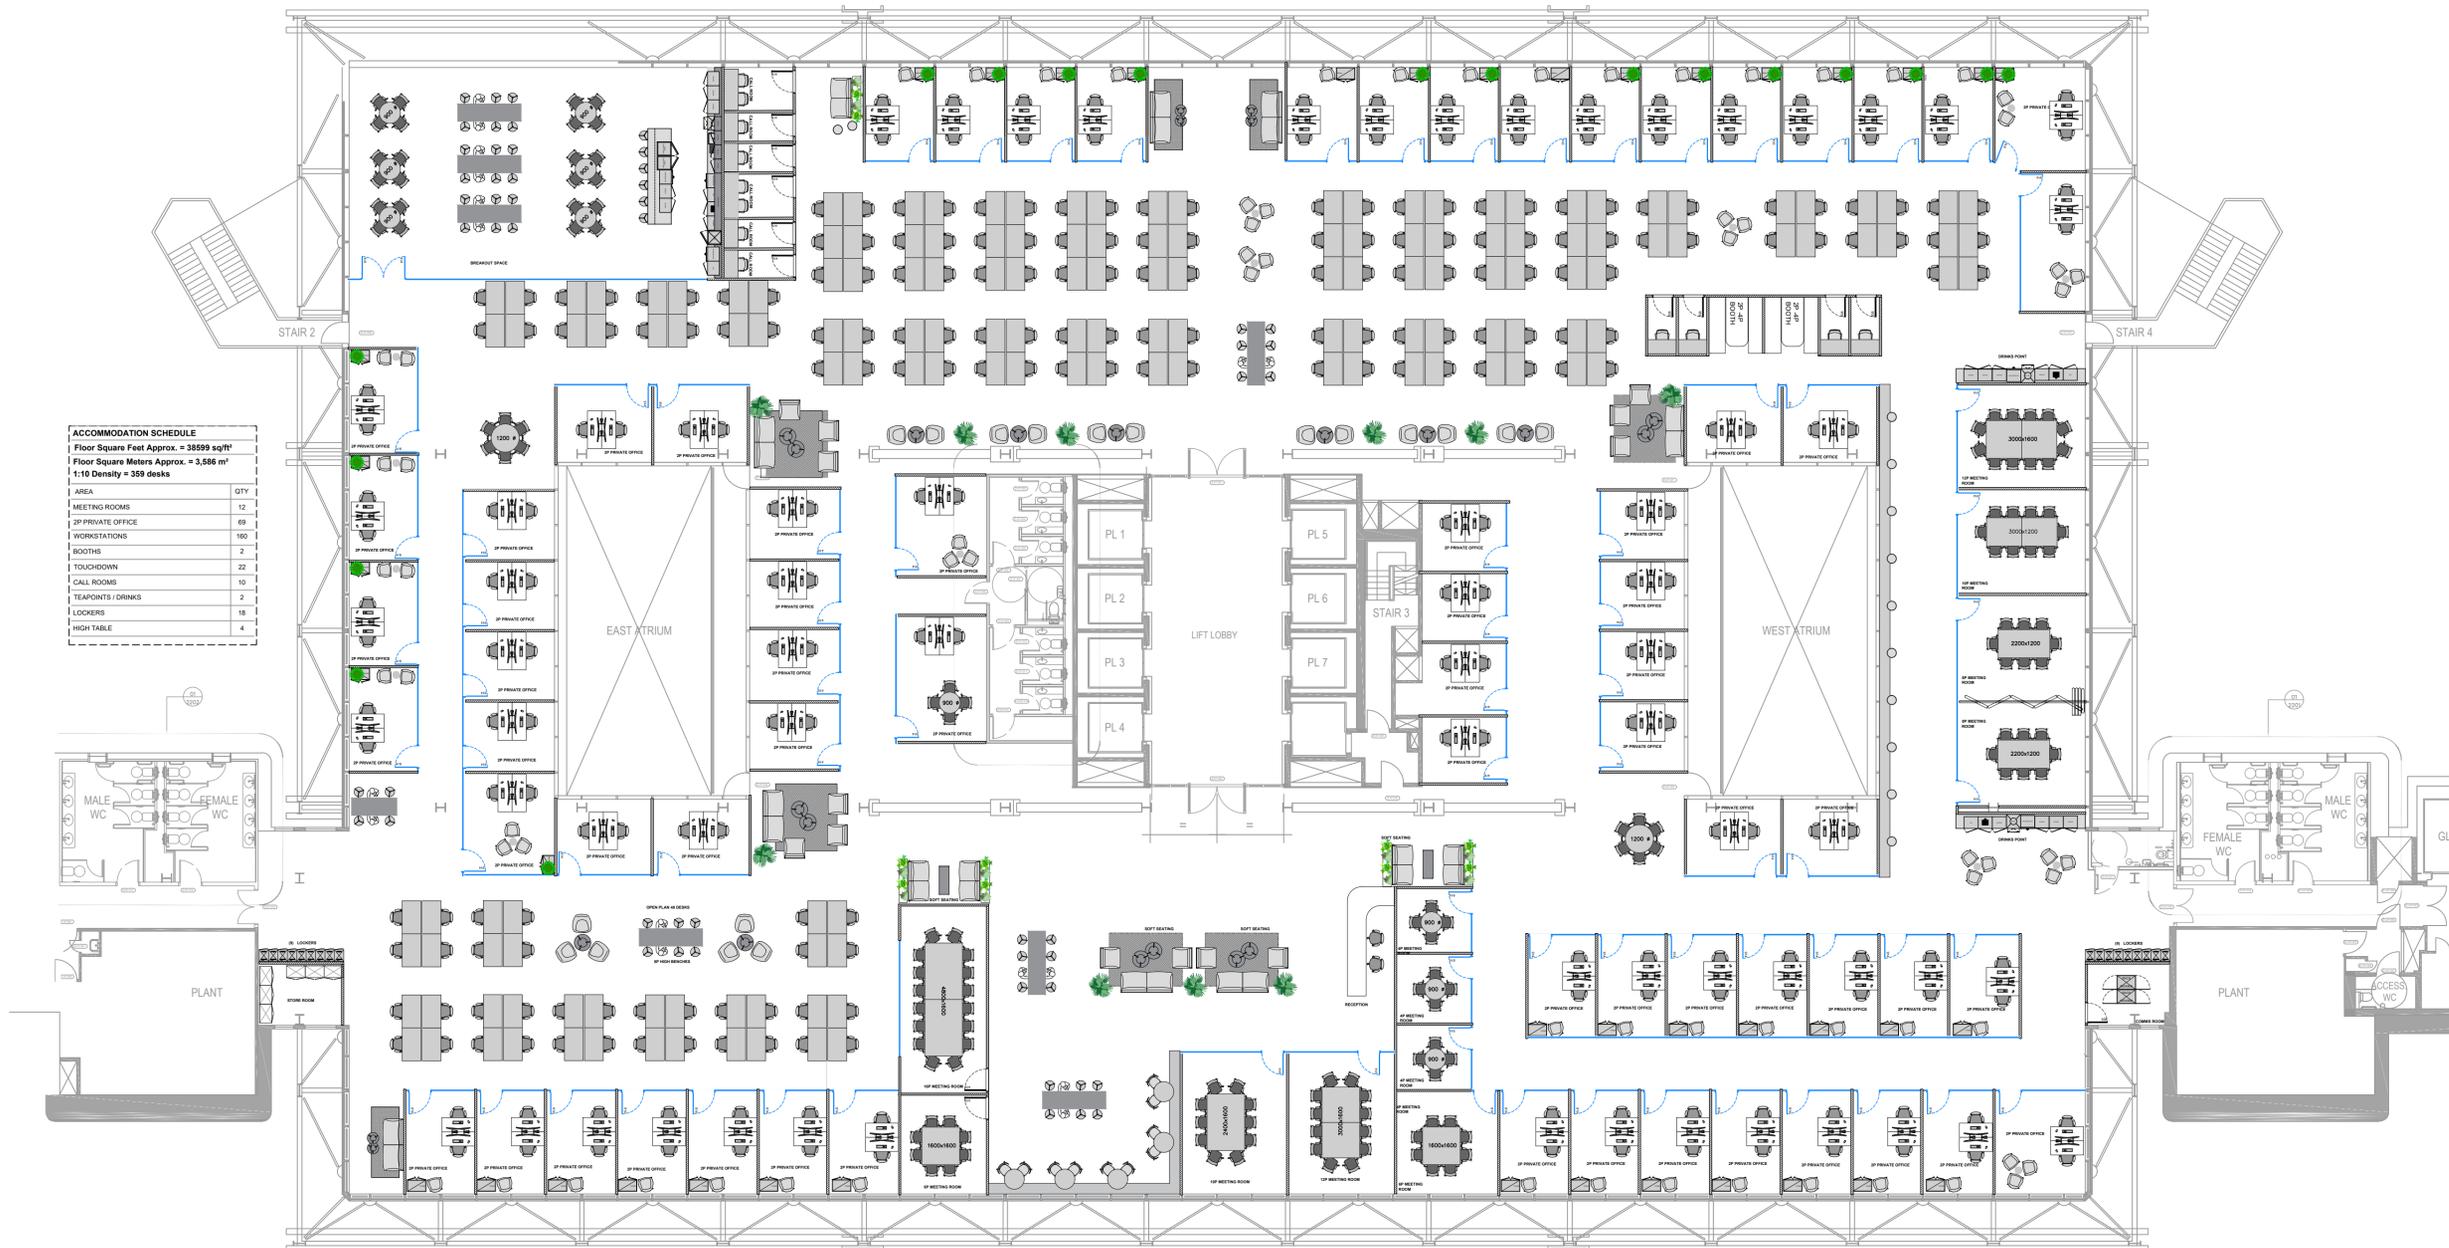

ACCOMMODATION SCHEDULE
Floor Square Feet Approx. = 36529 sqft
Floor Square Meters Approx. = 3,566 m²
1:10 Density = 359 desks

AREA	QTY
MEETING ROOMS	12
2P PRIVATE OFFICE	69
WORKSTATIONS	100
BOOTHIS	2
TOUCHDOWN	22
CALL ROOMS	10
TEAPONTS / DRINKS	2
LOCKERS	18
HIGH TABLE	4

SKETCH

1.12.23
SV