




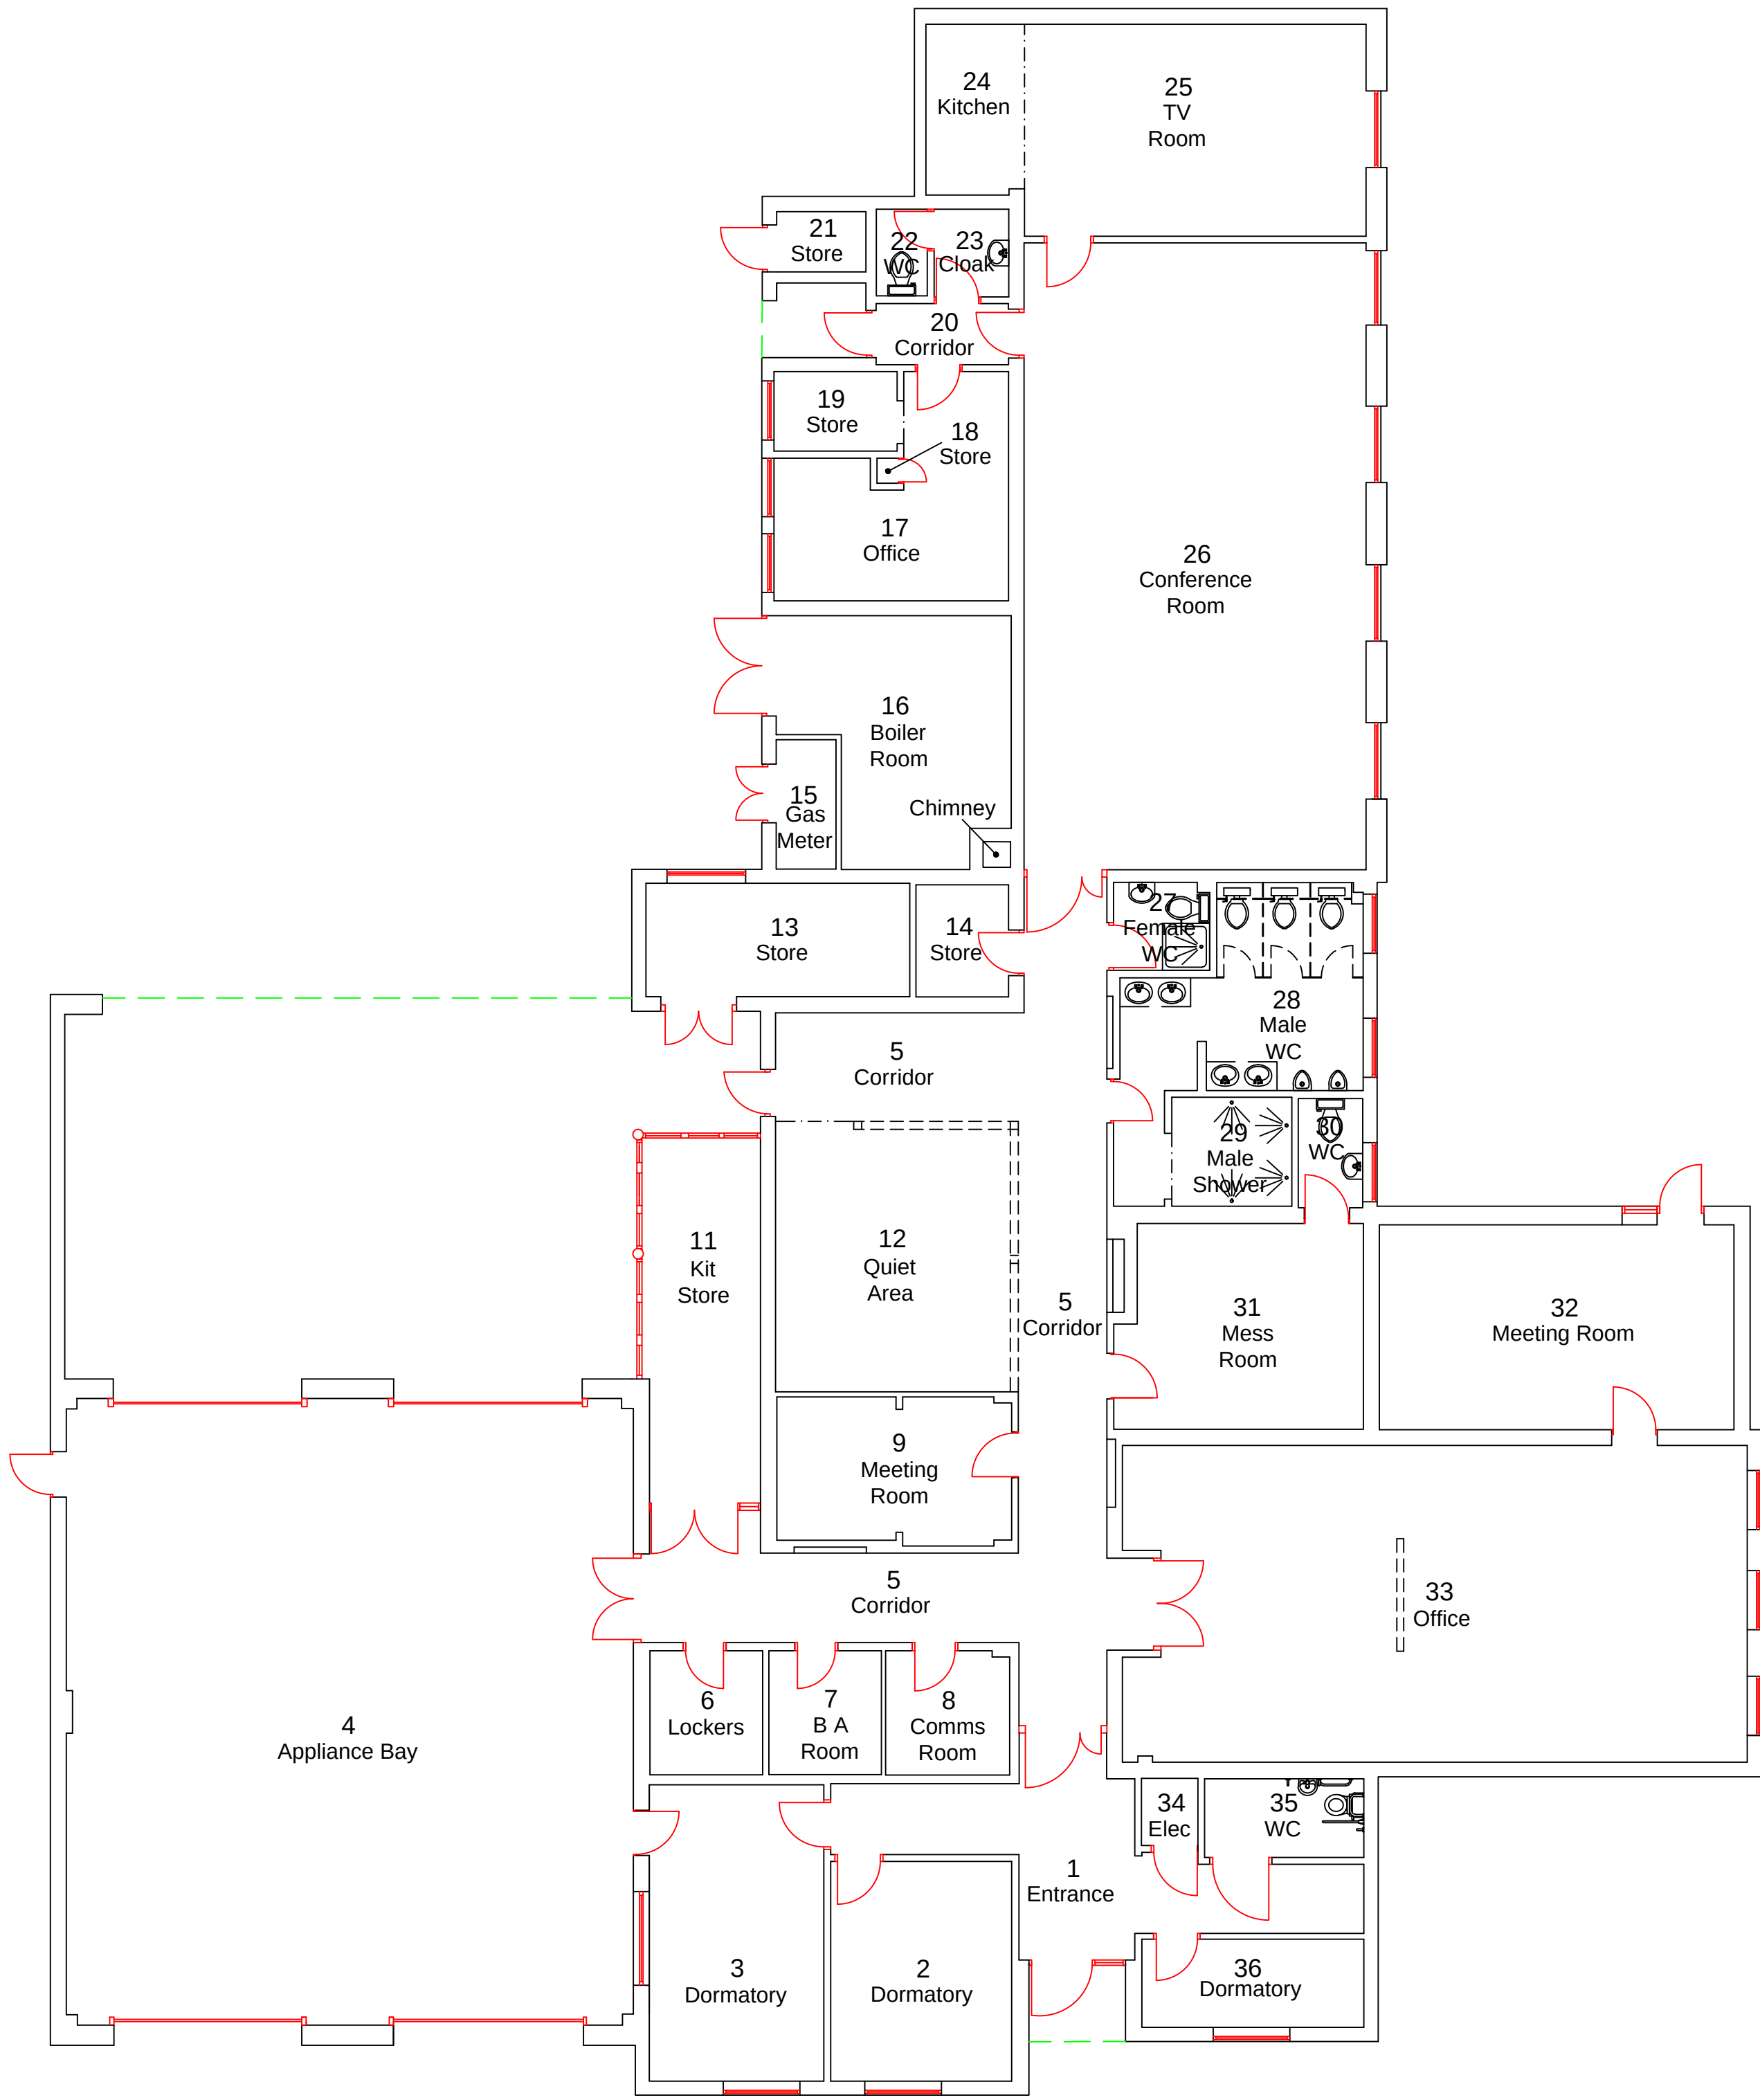


Block A
Fire Station
Ground Floor

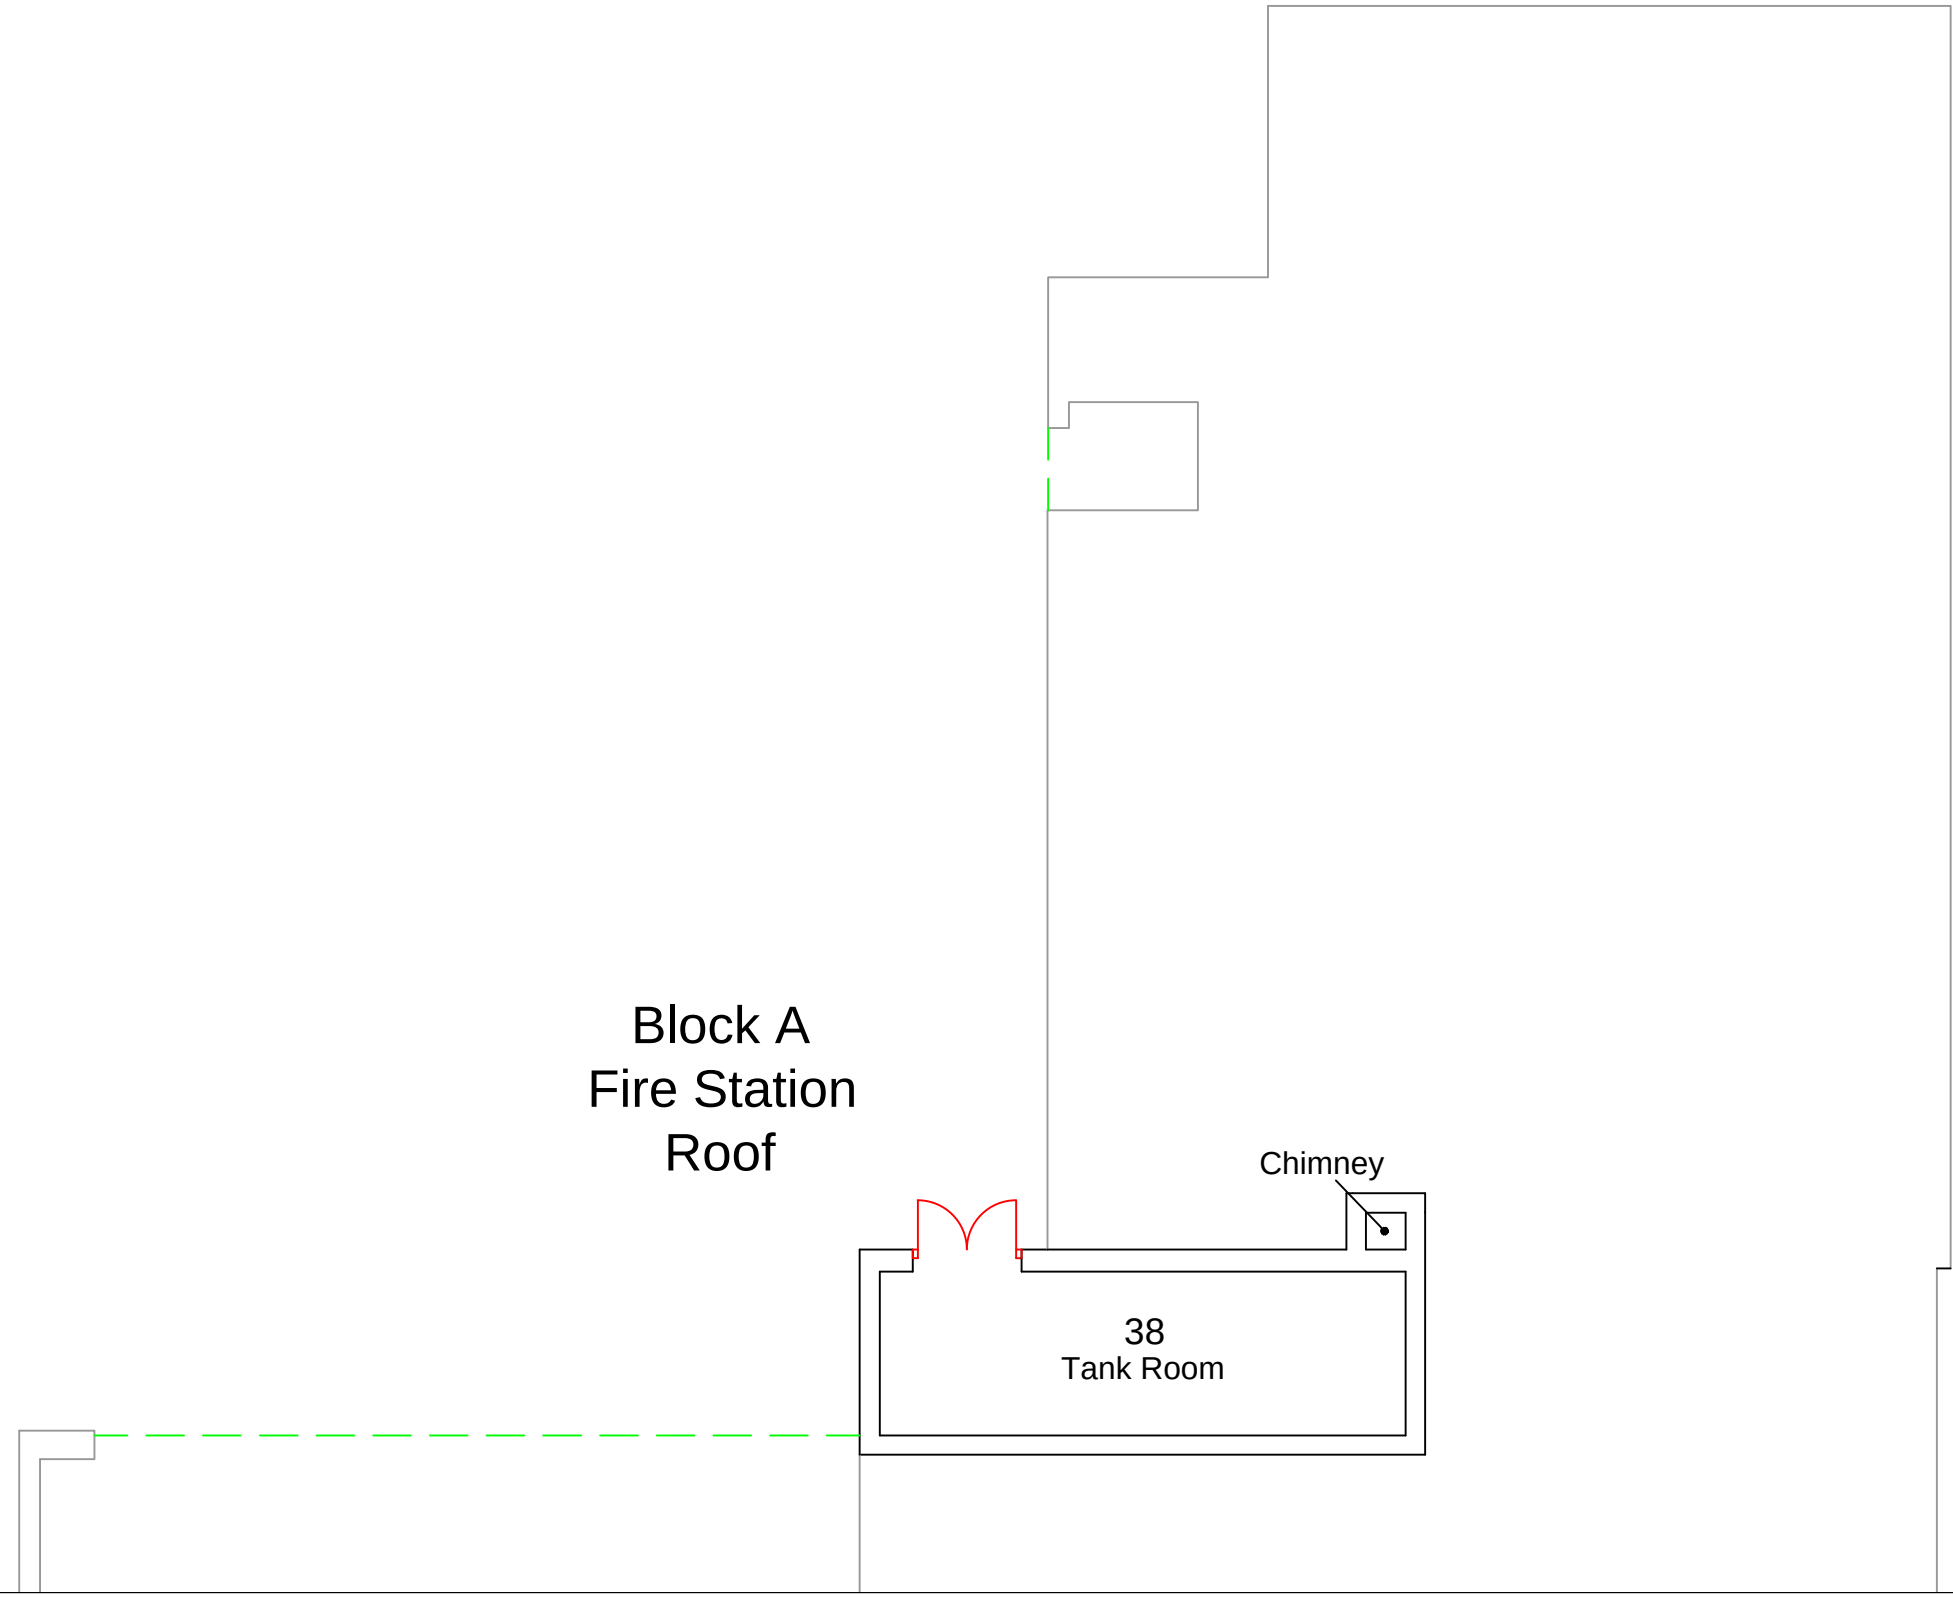


Block A
Fire Station
Roof

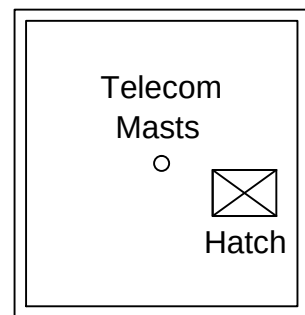


Roof

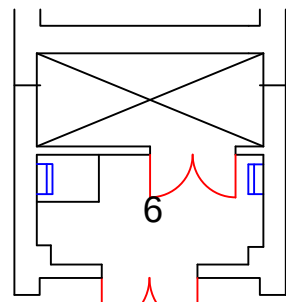


Fourth Floor

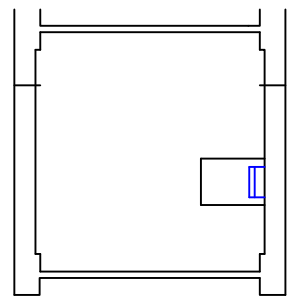


Fifth Floor

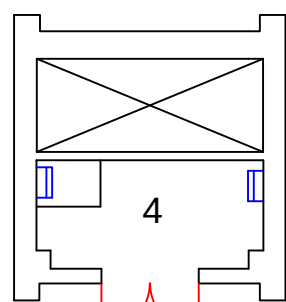


Second Floor

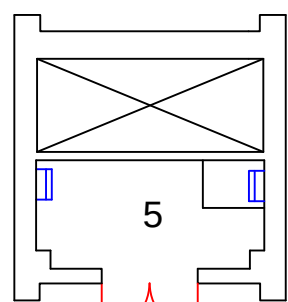

Third Floor

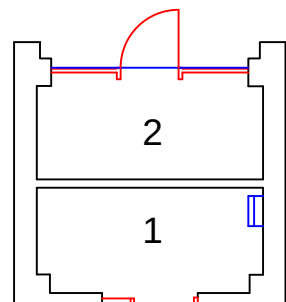


Ground Floor

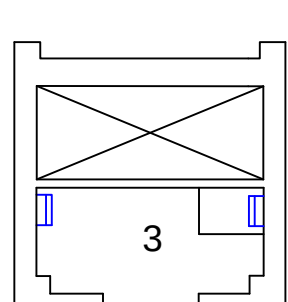


First Floor


Block B
Fire Tower

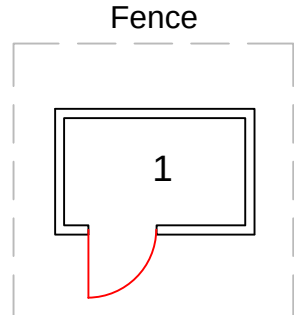

Block C
Telecom Hut
(Non HFRS Building)

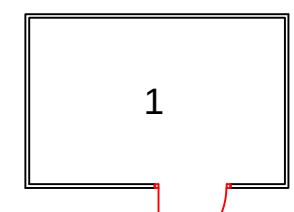

Block E
Shed

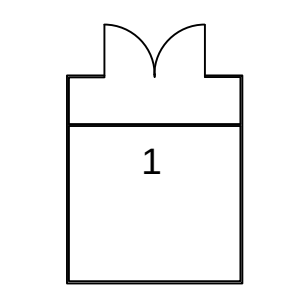

Block F
Fuel Tank

Information Retrieved from the Corporate Property Information System. This document is available in large print and can be requested from Asset Strategy. Tel: (01482) 393951

DO NOT USE G.I.S. MAPS OR PLANS FOR DESIGN PURPOSES, OR SCALE DIMENSIONS FROM THIS DRAWING.

This map is reproduced from Ordnance Survey material with the permission of Ordnance Survey on behalf of Her Majesty's Stationery Office Crown Copyright 2016. Unauthorised reproduction infringes Crown copyright and may lead to prosecution or civil proceedings. © Crown Copyright and database right 2016. Ordnance Survey 100023383. East Riding of Yorkshire Council.

Copyright is owned by East Riding of Yorkshire Council who provides this map-based data for information purposes only for use internally by East Riding of Yorkshire Council. Use of this data is not permitted without the prior written consent of the Council through the Head of Asset Strategy. Whilst we try to ensure that it is up to date and accurate, we cannot guarantee its accuracy or completeness. Nor can we be held responsible for the misuse or misinterpretation of any information. We accept no liability for any loss, damage or inconvenience caused as a result of reliance upon or use of this data.

Legend

- CC Cleaners Store/Cupboard
- F WC Female Toilet
- K St Kitchen Store
- M WC Male Toilet
- Sh Shower
- St Store
- Boundary of Property
- Building Outline
- Building Block Reference
- Room Divides
- Roof Line Canopies (External)
- Pedestrian Access Ramp (> up)
- Stairs or Steps (Arrow up)
- Parking Space

Block/Description

- Fire Station
- Fire Tower
- Telecom Hut
- Removed
- Shed
- Fuel Tank

Date	Surveyor	Revision
25.06.2008		
18.01.2011	Andrew Dunn	
18.03.2016	R Worsfold C E Armitage	18.01.2011



Drawing Title

Buildings Drawing

Drawing Number

25110975/L/BG/001A

Property

Grimsby Cromwell Road
Fire Station - H18

Scale

1:100

@A1

25110975

Property Code

25110975