


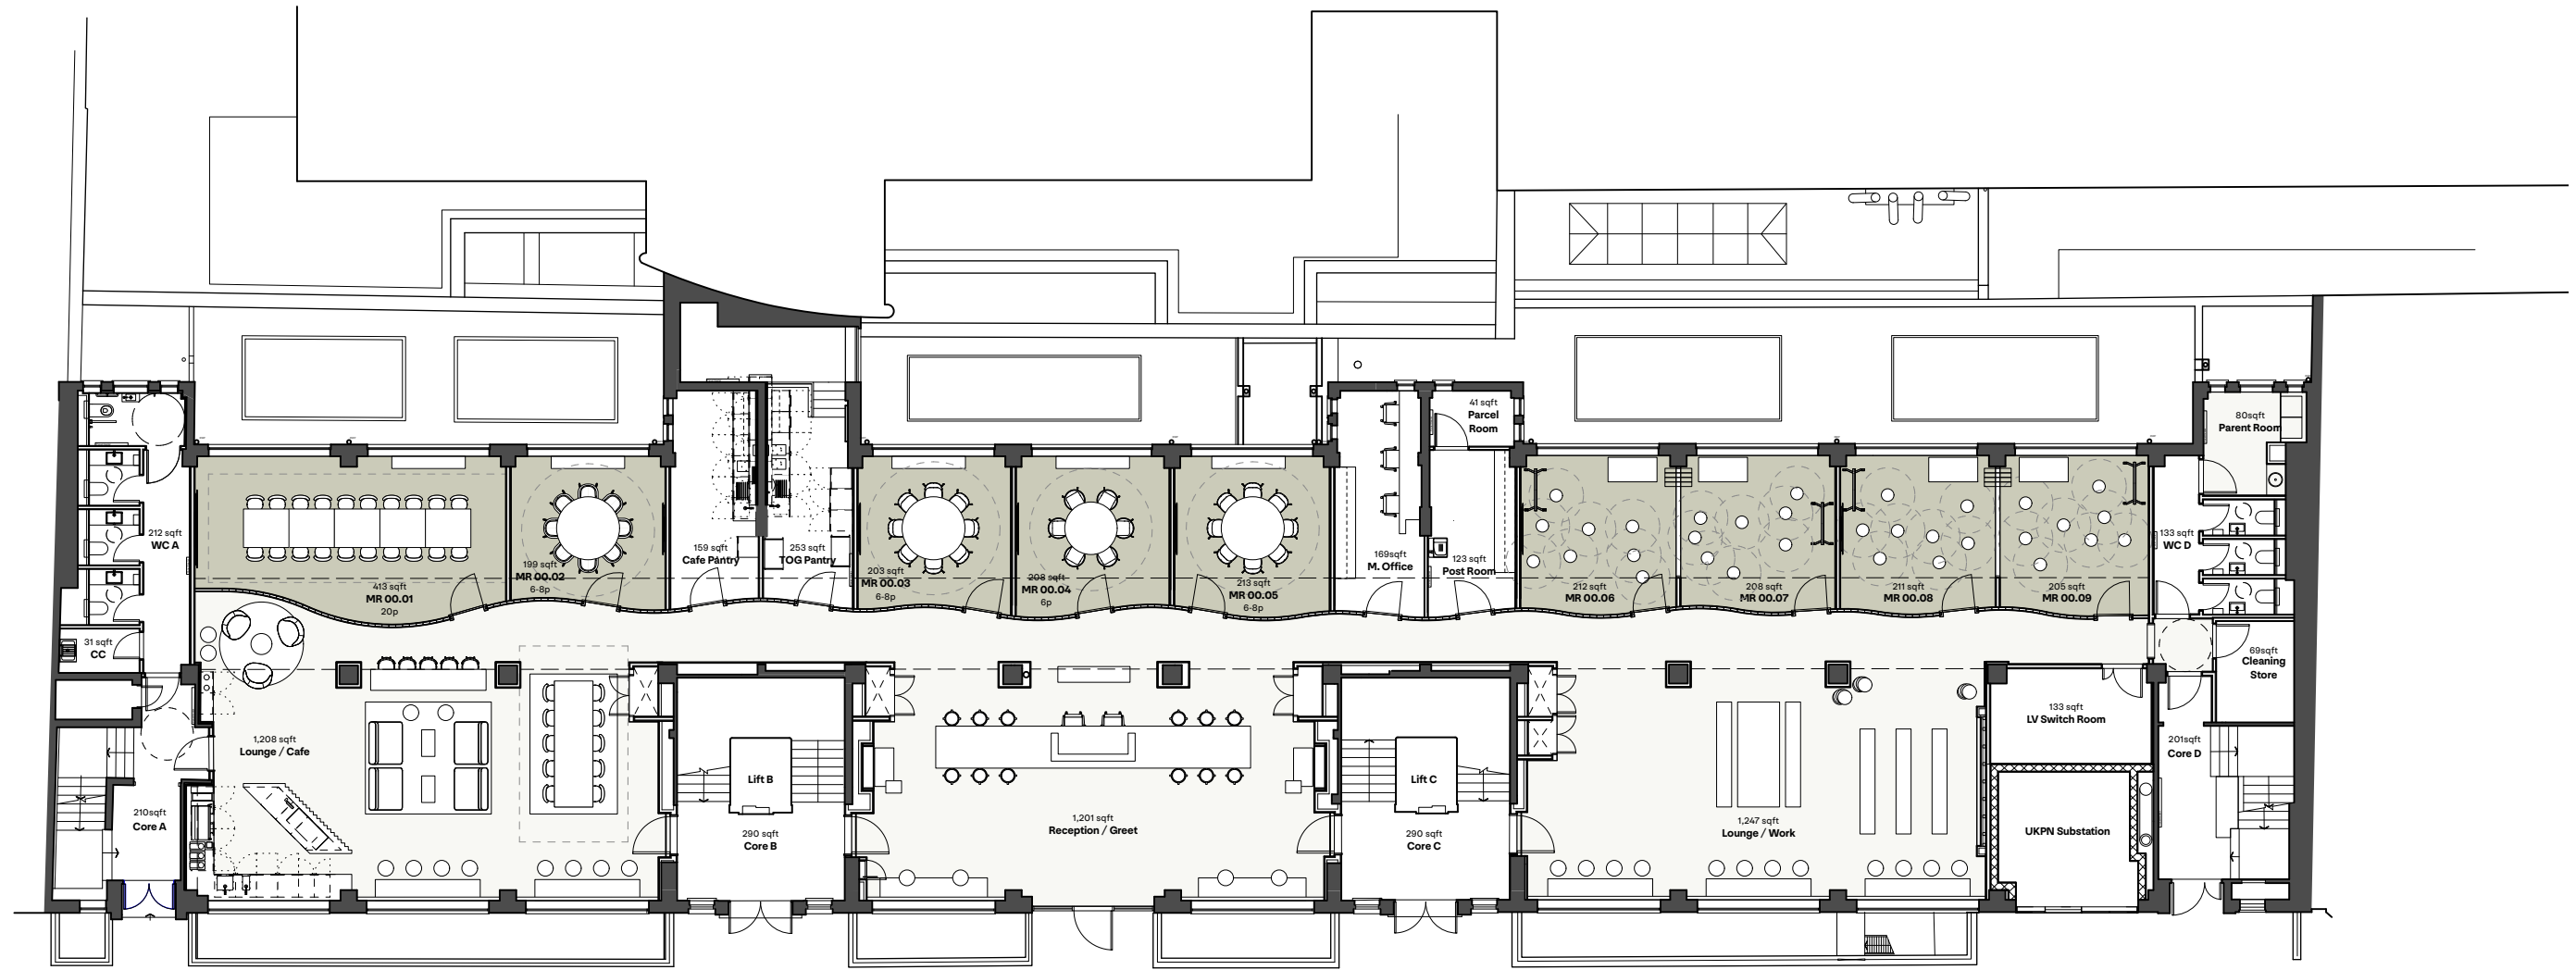

FORA


DOUGLAS HOUSE
FITZROVIA

Ground Floor			
SCALE	1:200 @ A3		
DWG No.	DGH-SP-SM-00	REVISION	-
DATE	November 2021	DRAWN BY	JC
STATUS	FOR INFORMATION		

FLOOR DATA		REVISION	DATE	INITIAL
		- Initial Issue	05.11.2021	JC
		GENERAL NOTES		
		Sizes and dimensions to any elements are indicative only. All dimensions to be checked on site prior to commencement of any works. DO NOT SCALE FROM THIS DRAWING.		