


GROUND FLOOR

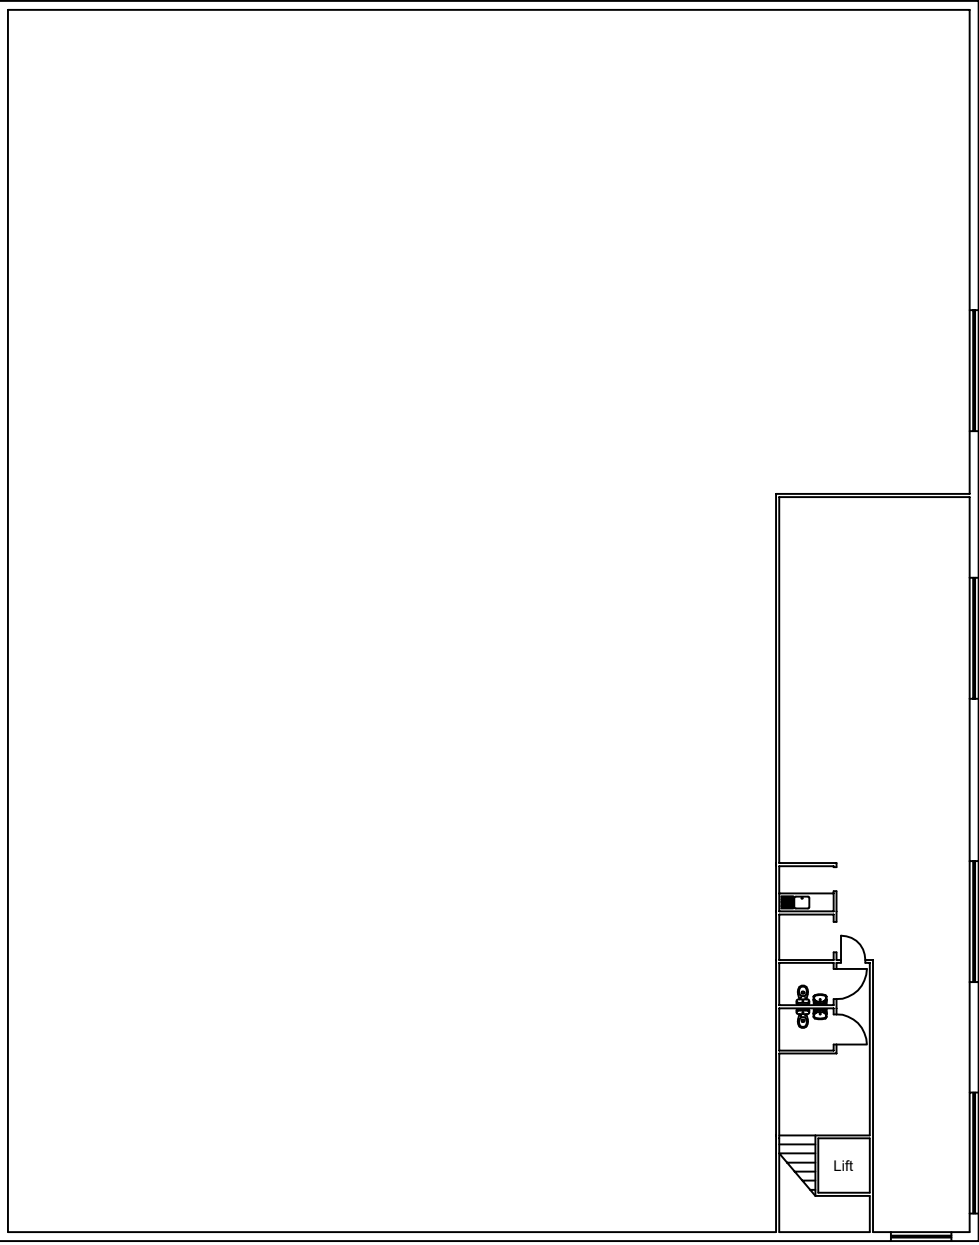

FIRST FLOOR

NOTE
This drawing must not be reissued, loaned or copied without the written consent of the originator Woodfellows LLP.
All errors, omissions, discrepancies should be reported to the originator immediately.
All dimensions to be checked before site fabrication by the contractor, his sub-contractor or supplier.
Do not scale plans - use figure or grid dimensions where given.
Any deviation from the drawing to be reported to the originator immediately.

Woodfellows.
building consultancy

PROJECT Unit 2 Letchworth Industrial Estate, Works Road, Letchworth Garden City, Hertfordshire SG6 1FF		CLIENT United UK 2020 Propco 10 Limited c/o Mileway Real Estate UK Limited		
SUBJECT Indicative Proposed Layout		DATE August 2025	SCALE NTS	
Job Number 25-099	DRAWING NR 25-099/002	REV 0	DRAWN RG	CHECKED WF