

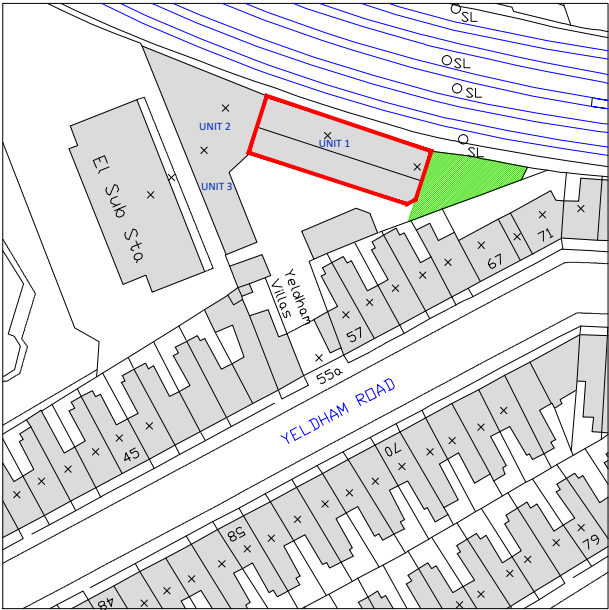
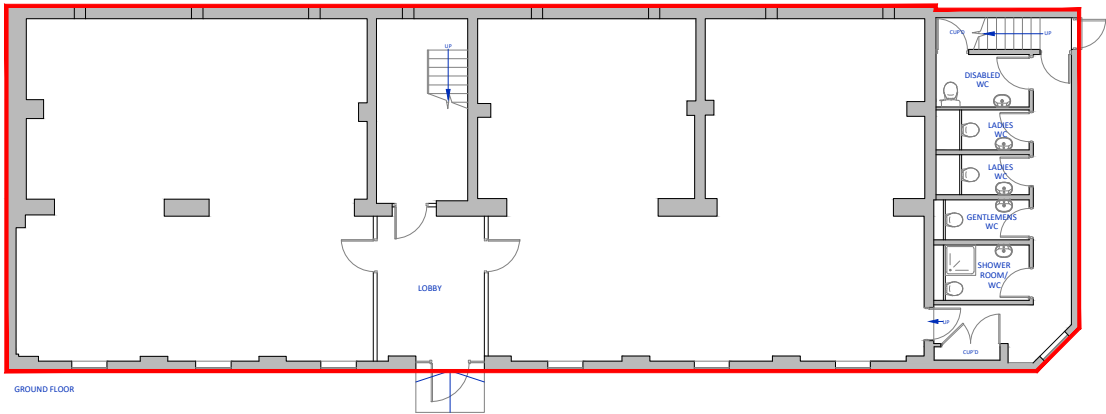


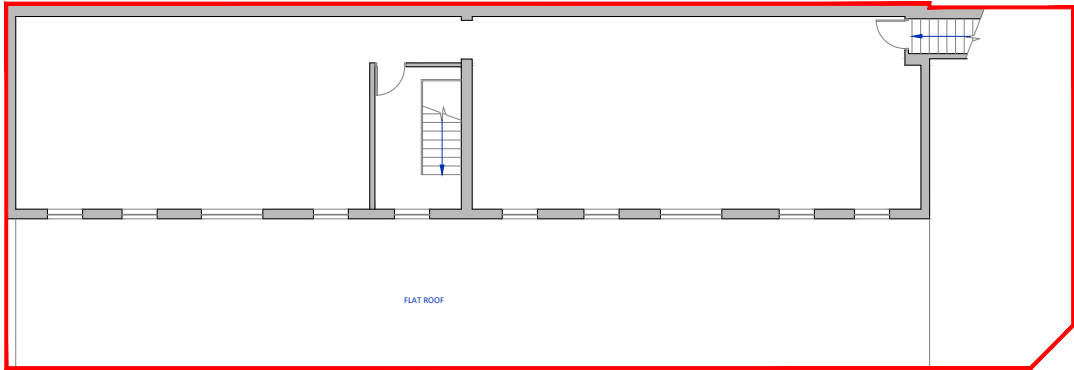

LOCATION PLAN
SCALE 1:1250

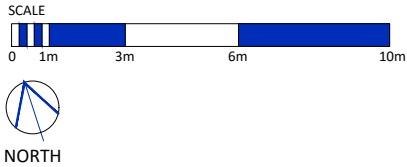

client	address HAMMERSMITH STUDIOS 55 YELDHAM ROAD LONDON W6 8JF	location UNIT 1 FIRST FLOOR UNIT LEASE PLAN	date 10.07.2019	scale 1:200	sheet A4	 Plan London Ltd 15 David's Road London SE23 3EP T 0845 2262776 E surveys@plan-london.co.uk W plan-london.co.uk
			dwg no. PL12063-01	revision A	drawn TS	checked EJ