


DO NOT SCALE

ORIENTATION

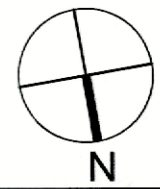


Notes
INTERNAL LAYOUTS BASED ON VISUAL \ OUTLINE SURVEY UNDERTAKEN ON THE 04/01/18. EXTERNAL WALL ALIGNMENTS SHOWN INDICATIVE. GROUND FLOOR COACH HOUSE \ COURTYARD NOT ILLUSTRATED \ SURVEYED

ALL LAYOUT INFORMATION IS INDICATIVE ONLY. ALL DETAILS \ DIMENSION SUBJECT TO SITE SURVEY \ CHECKS.


ALL DIMENSIONS ARE TO BE VERIFIED ON SITE BY THE MAIN CONTRACTOR BEFORE WORK COMMENCES. ANY DISCREPANCIES ARE TO BE REPORTED TO THE CONTRACT ADMINISTRATOR FOR REVIEW.

ALL LAYOUT AMENDMENTS ARE SUBJECT TO BUILDING CONTROL APPROVAL.

ALL STRUCTURAL & M&E ITEMS ILLUSTRATED ARE INDICATIVE ONLY. REFER TO RELEVANT SPECIALISTS DRAWINGS \ SPECIFICATIONS FOR ACCURATE DETAILS WHERE APPLICABLE.

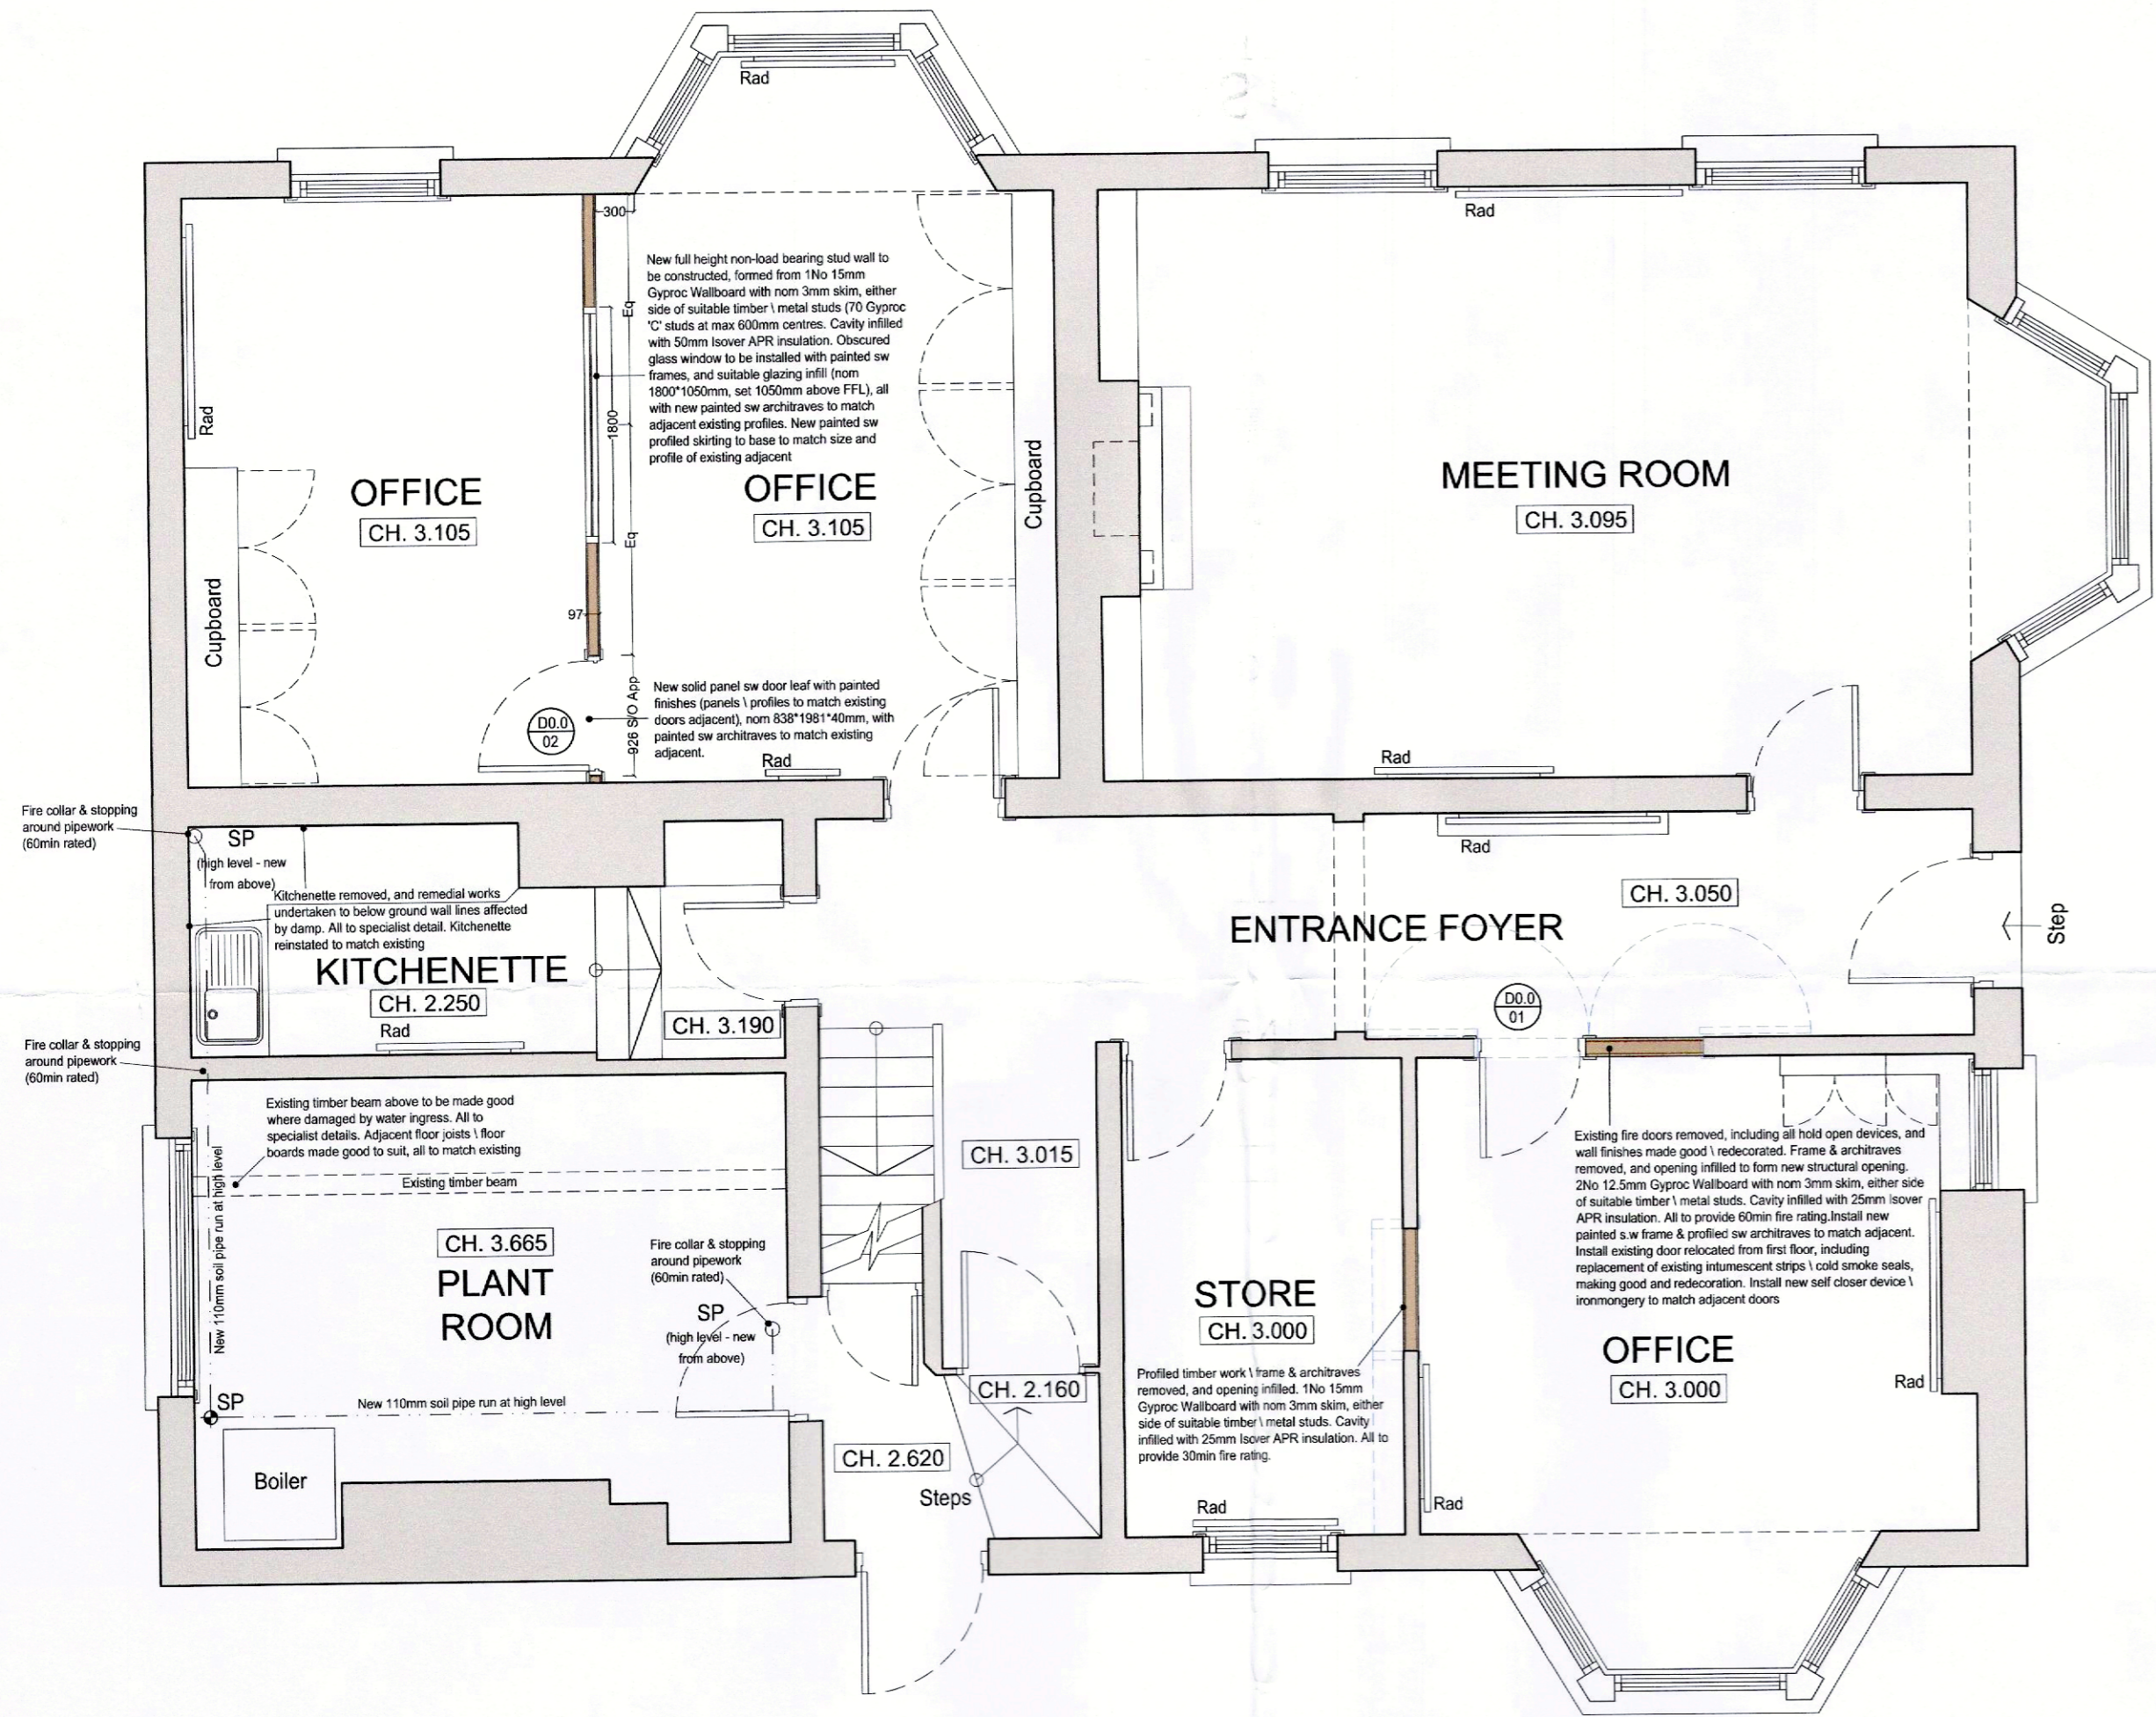

01 PART GROUND FLOOR GA PLAN - AS PROPOSED
1:50

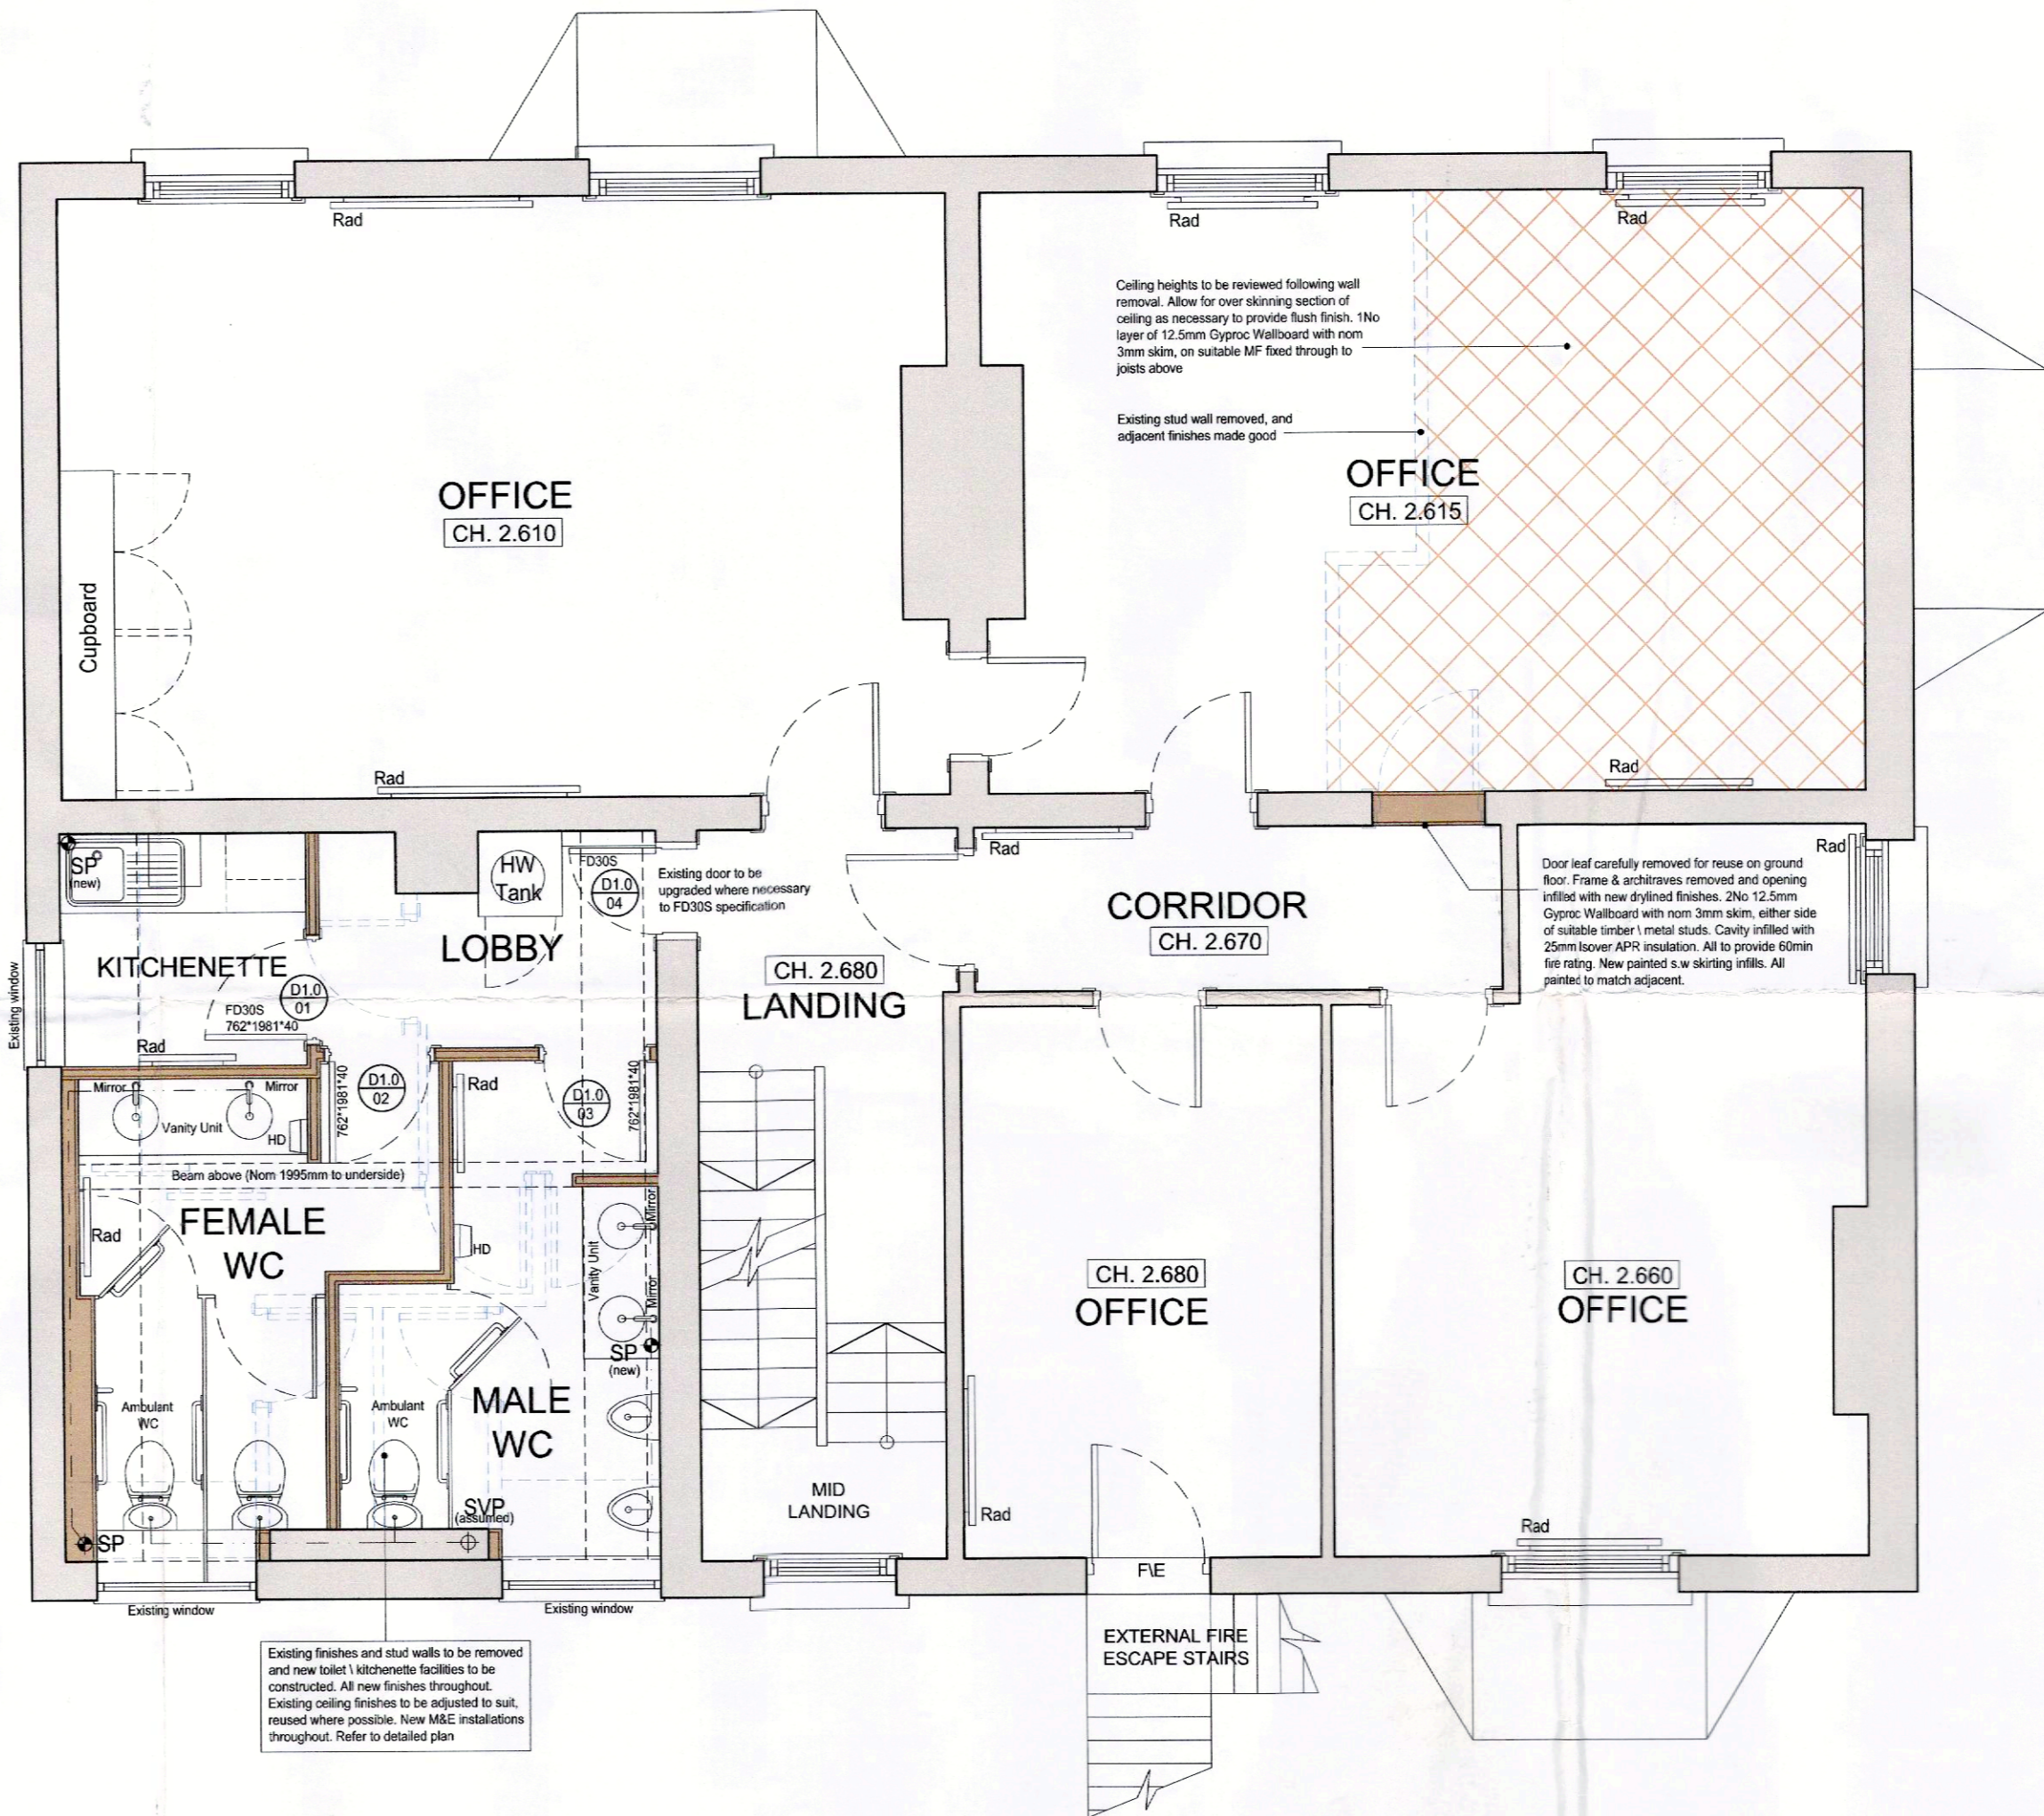

02 FIRST FLOOR GA PLAN - AS PROPOSED
1:50

P01	24.01.18	Misc notes updated	SS	CJ
P00	10.01.18	Initial Issue	SS	CJ
Rev.	Date	Revision	By	Checked



1 Dudley Court North, Waterfront East, Level Street,
Brierley Hill, West Midlands DY5 1XP
T: 01384 571330 E: info@incdesign.net

Client
DUCTBUSTERS LTD

Project
MORTIMER HALL
1 BIRMINGHAM ROAD,
KIDDERMINSTER, DY10 2BX

Drawing Title
GROUND & FIRST FLOOR
OVERALL GA PLANS
AS PROPOSED

Comp. File No.
p:\jobs\2650-2659\0559 - mortimer hall, 1 birmingham road, kidderminster\paper files\02 - ga plans\mh-inc-ba-00-dr-a-20101

Drawn by
SS

Scale @A1
1:50

Date
10.01.2018

File Identifier
MH-INC-BA-00-DR-A-20101

Purpose of Issue
PRELIMINARY

Workflow Status

