


READING BRIDGE HOUSE - PART 7TH FLOOR SOUTH EAST - SHOW SUITE - REV A

© Standing Space Ltd
Standing Space shall have no responsibility for any use made of this document other than for that which it was prepared and issued.

- GENERAL NOTES**
- VERIFY ALL DIMENSIONS AND LEVELS ON SITE. DO NOT SCALE. CONFIRM ALL SETTING OUT DIMENSIONS.
 - SHOULD CONDITIONS ON SITE VARY FROM INFORMATION SUPPLIED REPORT TO STANDING SPACE IMMEDIATELY.
 - THIS DRAWING TO BE READ IN CONJUNCTION WITH ALL RELEVANT CONSULTANTS DRAWINGS AND SPECIFICATIONS.
 - MATERIALS AND WORKMANSHIP TO BE TO RELEVANT BRITISH STANDARDS AND CODES OF PRACTICE. ALL MATERIALS TO BE AS PER MANUFACTURERS WRITTEN RECOMMENDATIONS UNLESS SPECIFICALLY NOTED OTHERWISE.
 - ALL WORKS TO BE EXECUTED WITH DUE CARE AND DILIGENCE SO AS NOT TO IMPAIR THE STABILITY OF THE BUILDING / ADJACENT WORKS/SITE PERSONNEL, OR THIRD PARTIES. ALL WORKS AND PROCEDURES IN ACCORDANCE WITH HSE DIRECTIVES, RECOMMENDATIONS AND THE CDM REGULATIONS.

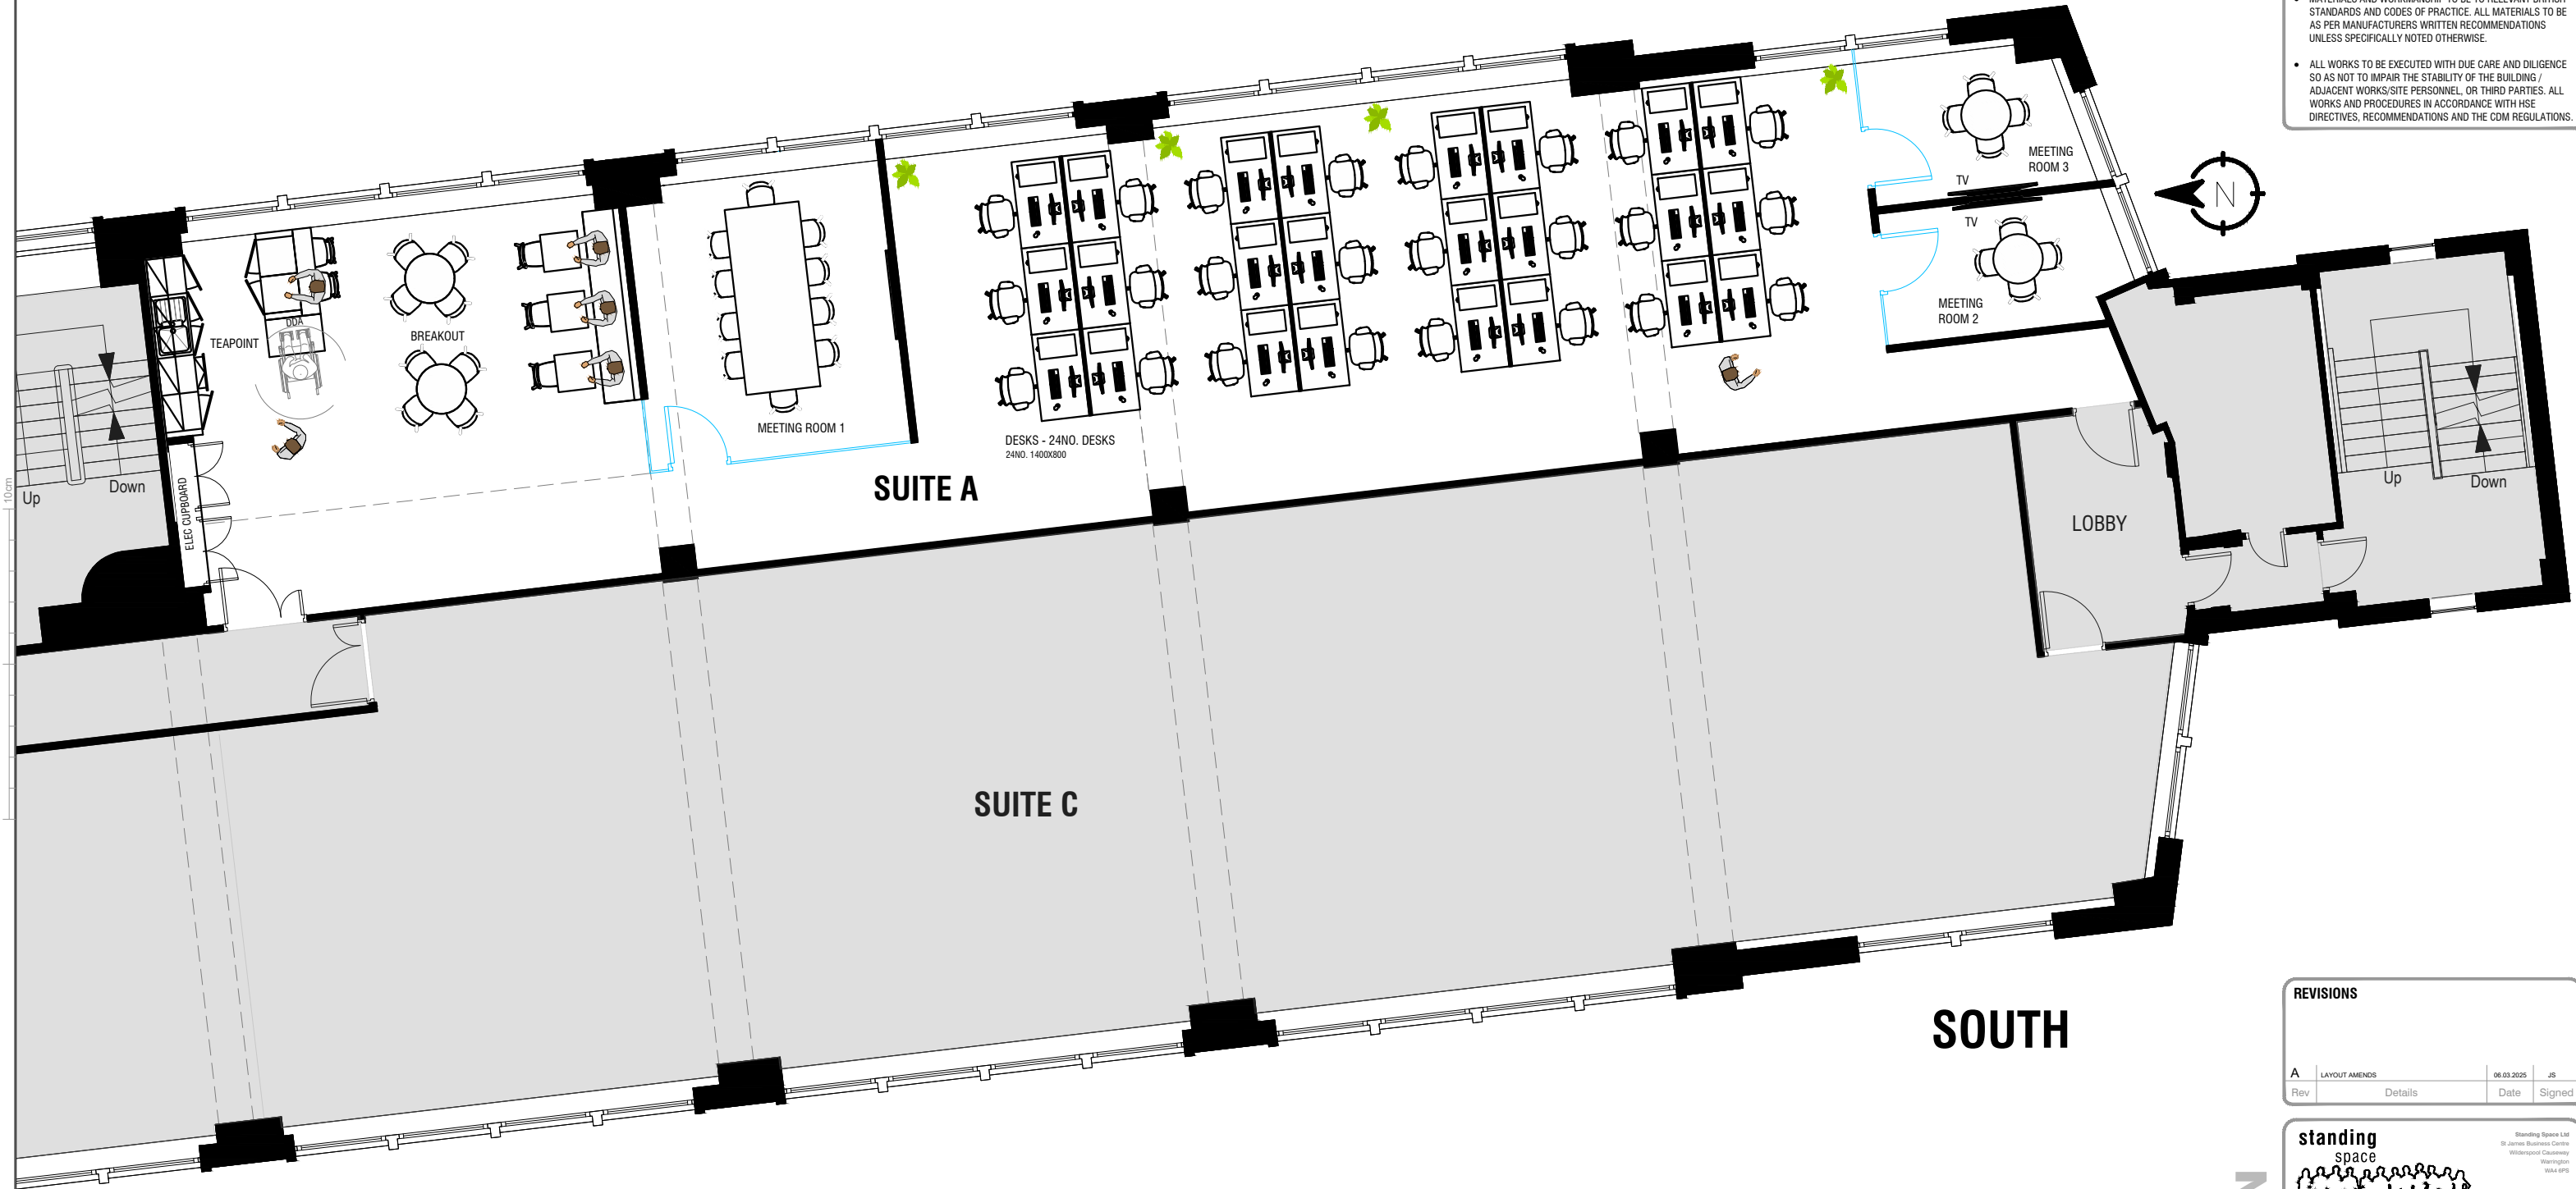

SOUTH

REVISIONS

Rev	Details	Date	Signed
A	LAYOUT AMENDS	06.03.2025	JS

standing space

Standing Space Ltd
St James Business Centre
Willesden Road
Warrington
WA4 6PS
Tel: 01925 800000
E: info@standing-space.co.uk
www.standing-space.co.uk

Client
TOPLAND

Project
READING BRIDGE HOUSE
-7TH FLOOR NORTH

Title
SHOW SUITE
SPACE PLAN

Date: **04.03.2025** Drawn: **JS**
Job No: **SS 1467** Checked: **PJS**
Scale @ A3: **1/100**
Drg. No: **001** Revision: **A**

INFORMATION