


General Notes:  
 Total Site Area: Approx. 0.97 acres  
 RED HATCH - Area to be stripped and demolished.

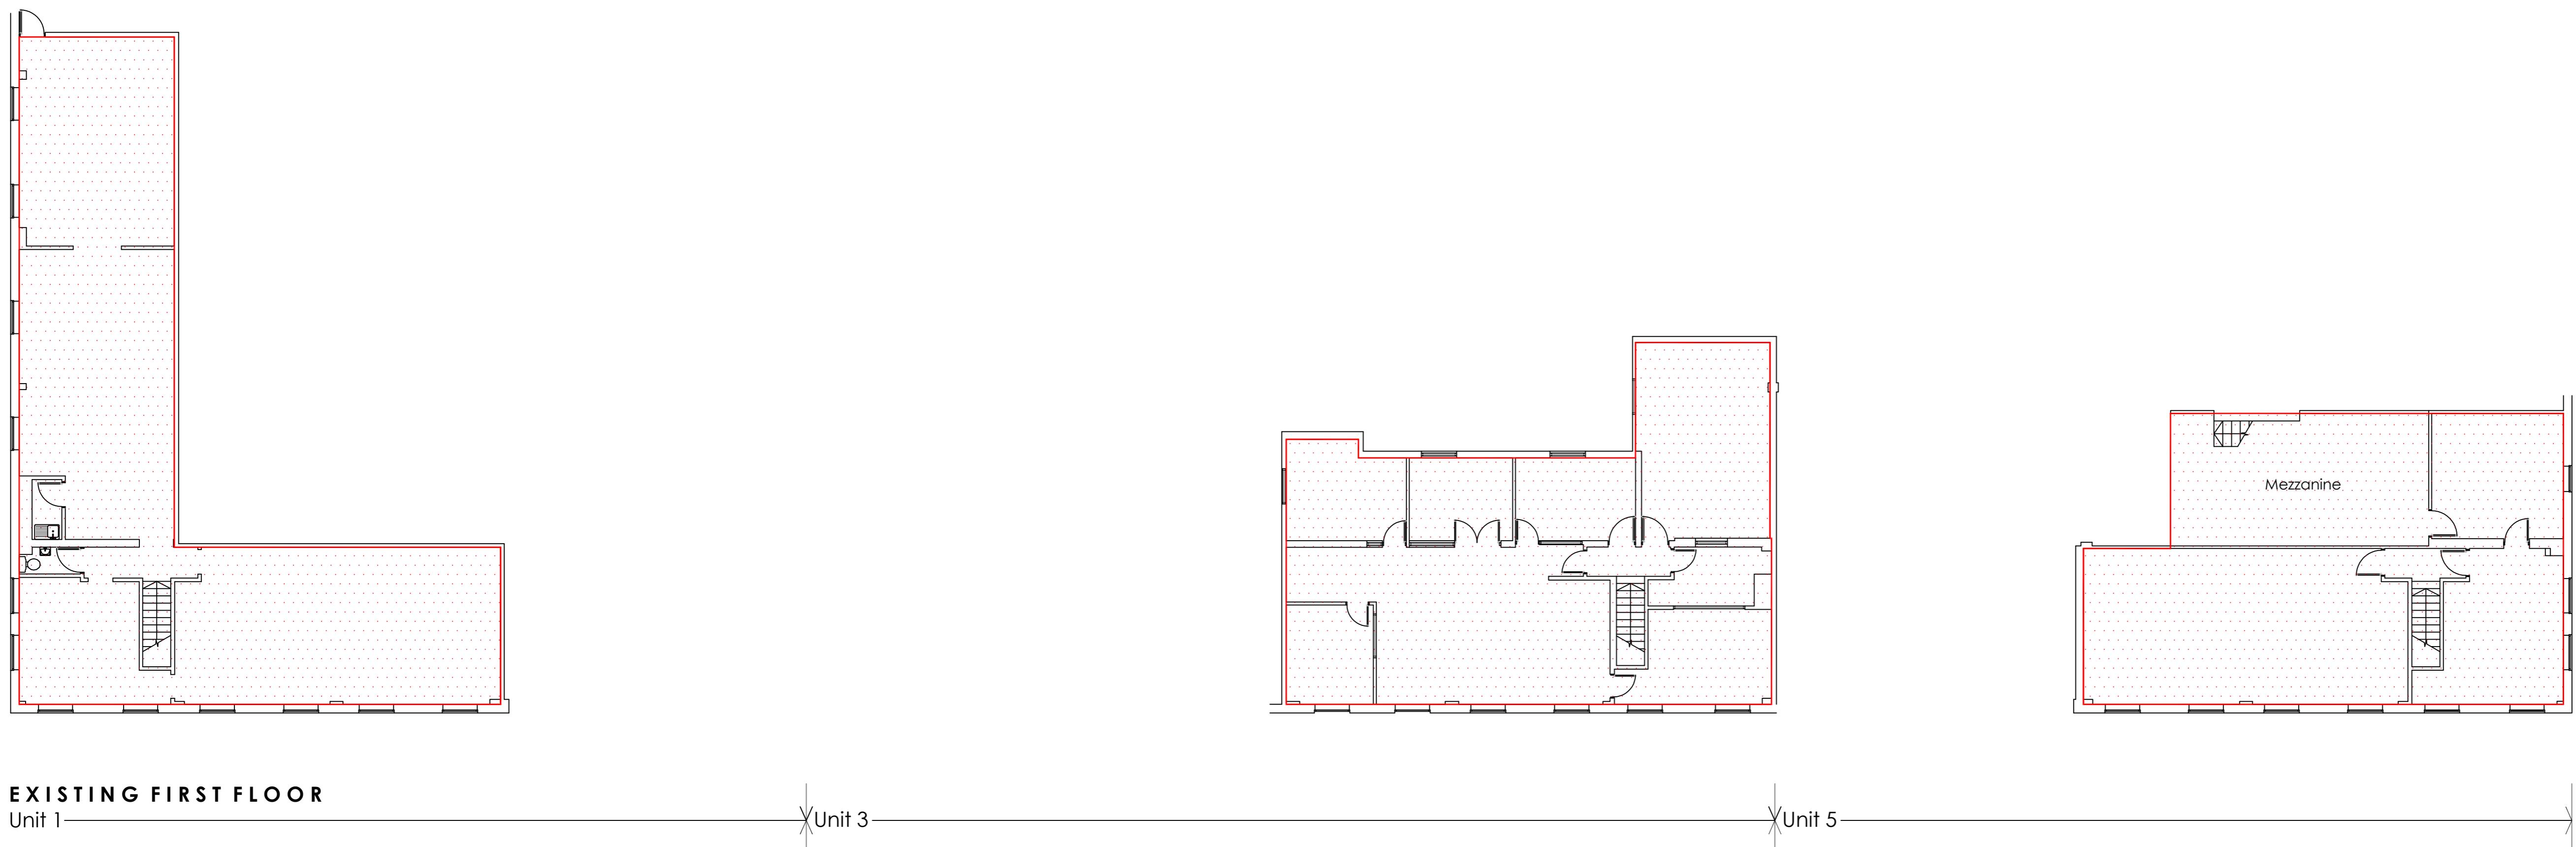

P	05.05.17	For comment	**	**	**				
Rev	Date	Description	By	Chk	App				
<b>Project</b>									
PROPOSED BUILDERS MERCHANT Units 1-5 Somers Place BRIXTON SE2 2AL									
<b>Drawing Title</b>									
EXISTING: Ground and First Floor Layouts									
<b>Scale @ A1</b>									
1:125		<b>Status</b>							
<b>Client</b>									
Capital Industrial One BV									

Originator	Project Number	Discipline	Building Area
AA	17 / 072	ALL	ALL
Type	Level	Drawing No.	Revision
GA	Ground and First	17 - 072 - 001 Sheet 1	P 0.0