


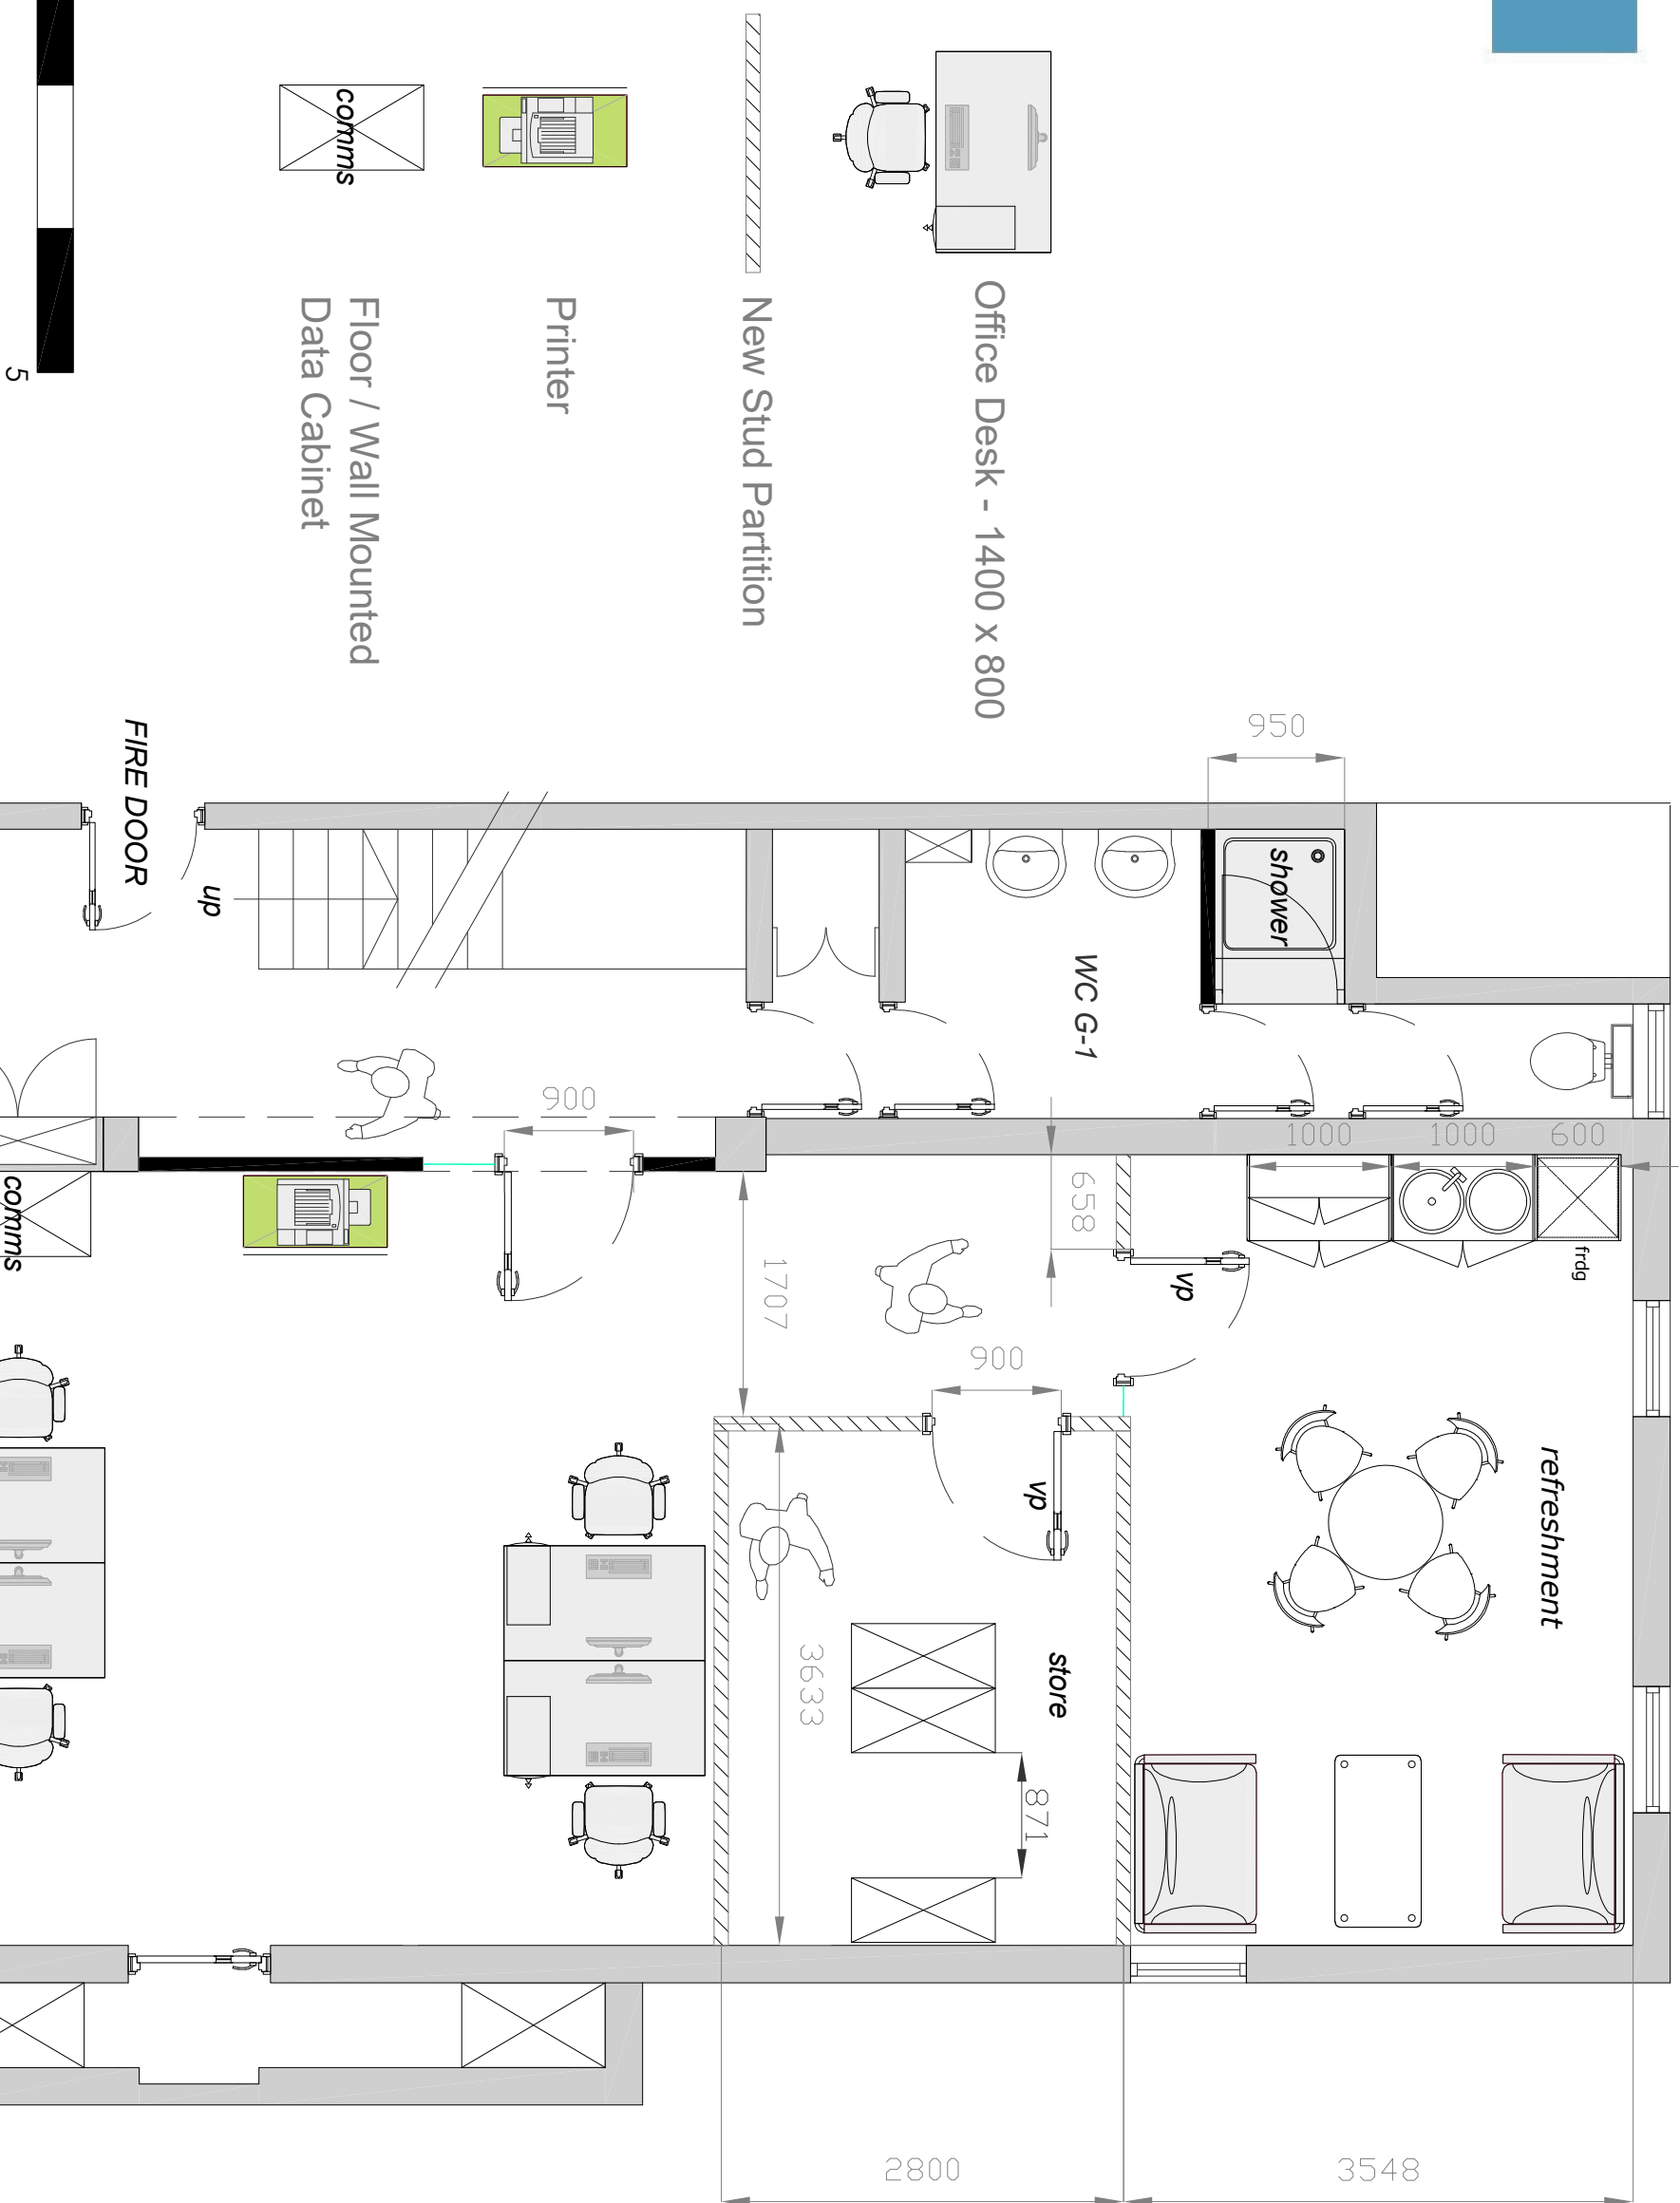

This drawing is not to scale.
All dimension and levels to be checked on site.
Layout is subject to Local Authorities approval.