


EXISTING GROUND FLOOR PLAN (1:50) 

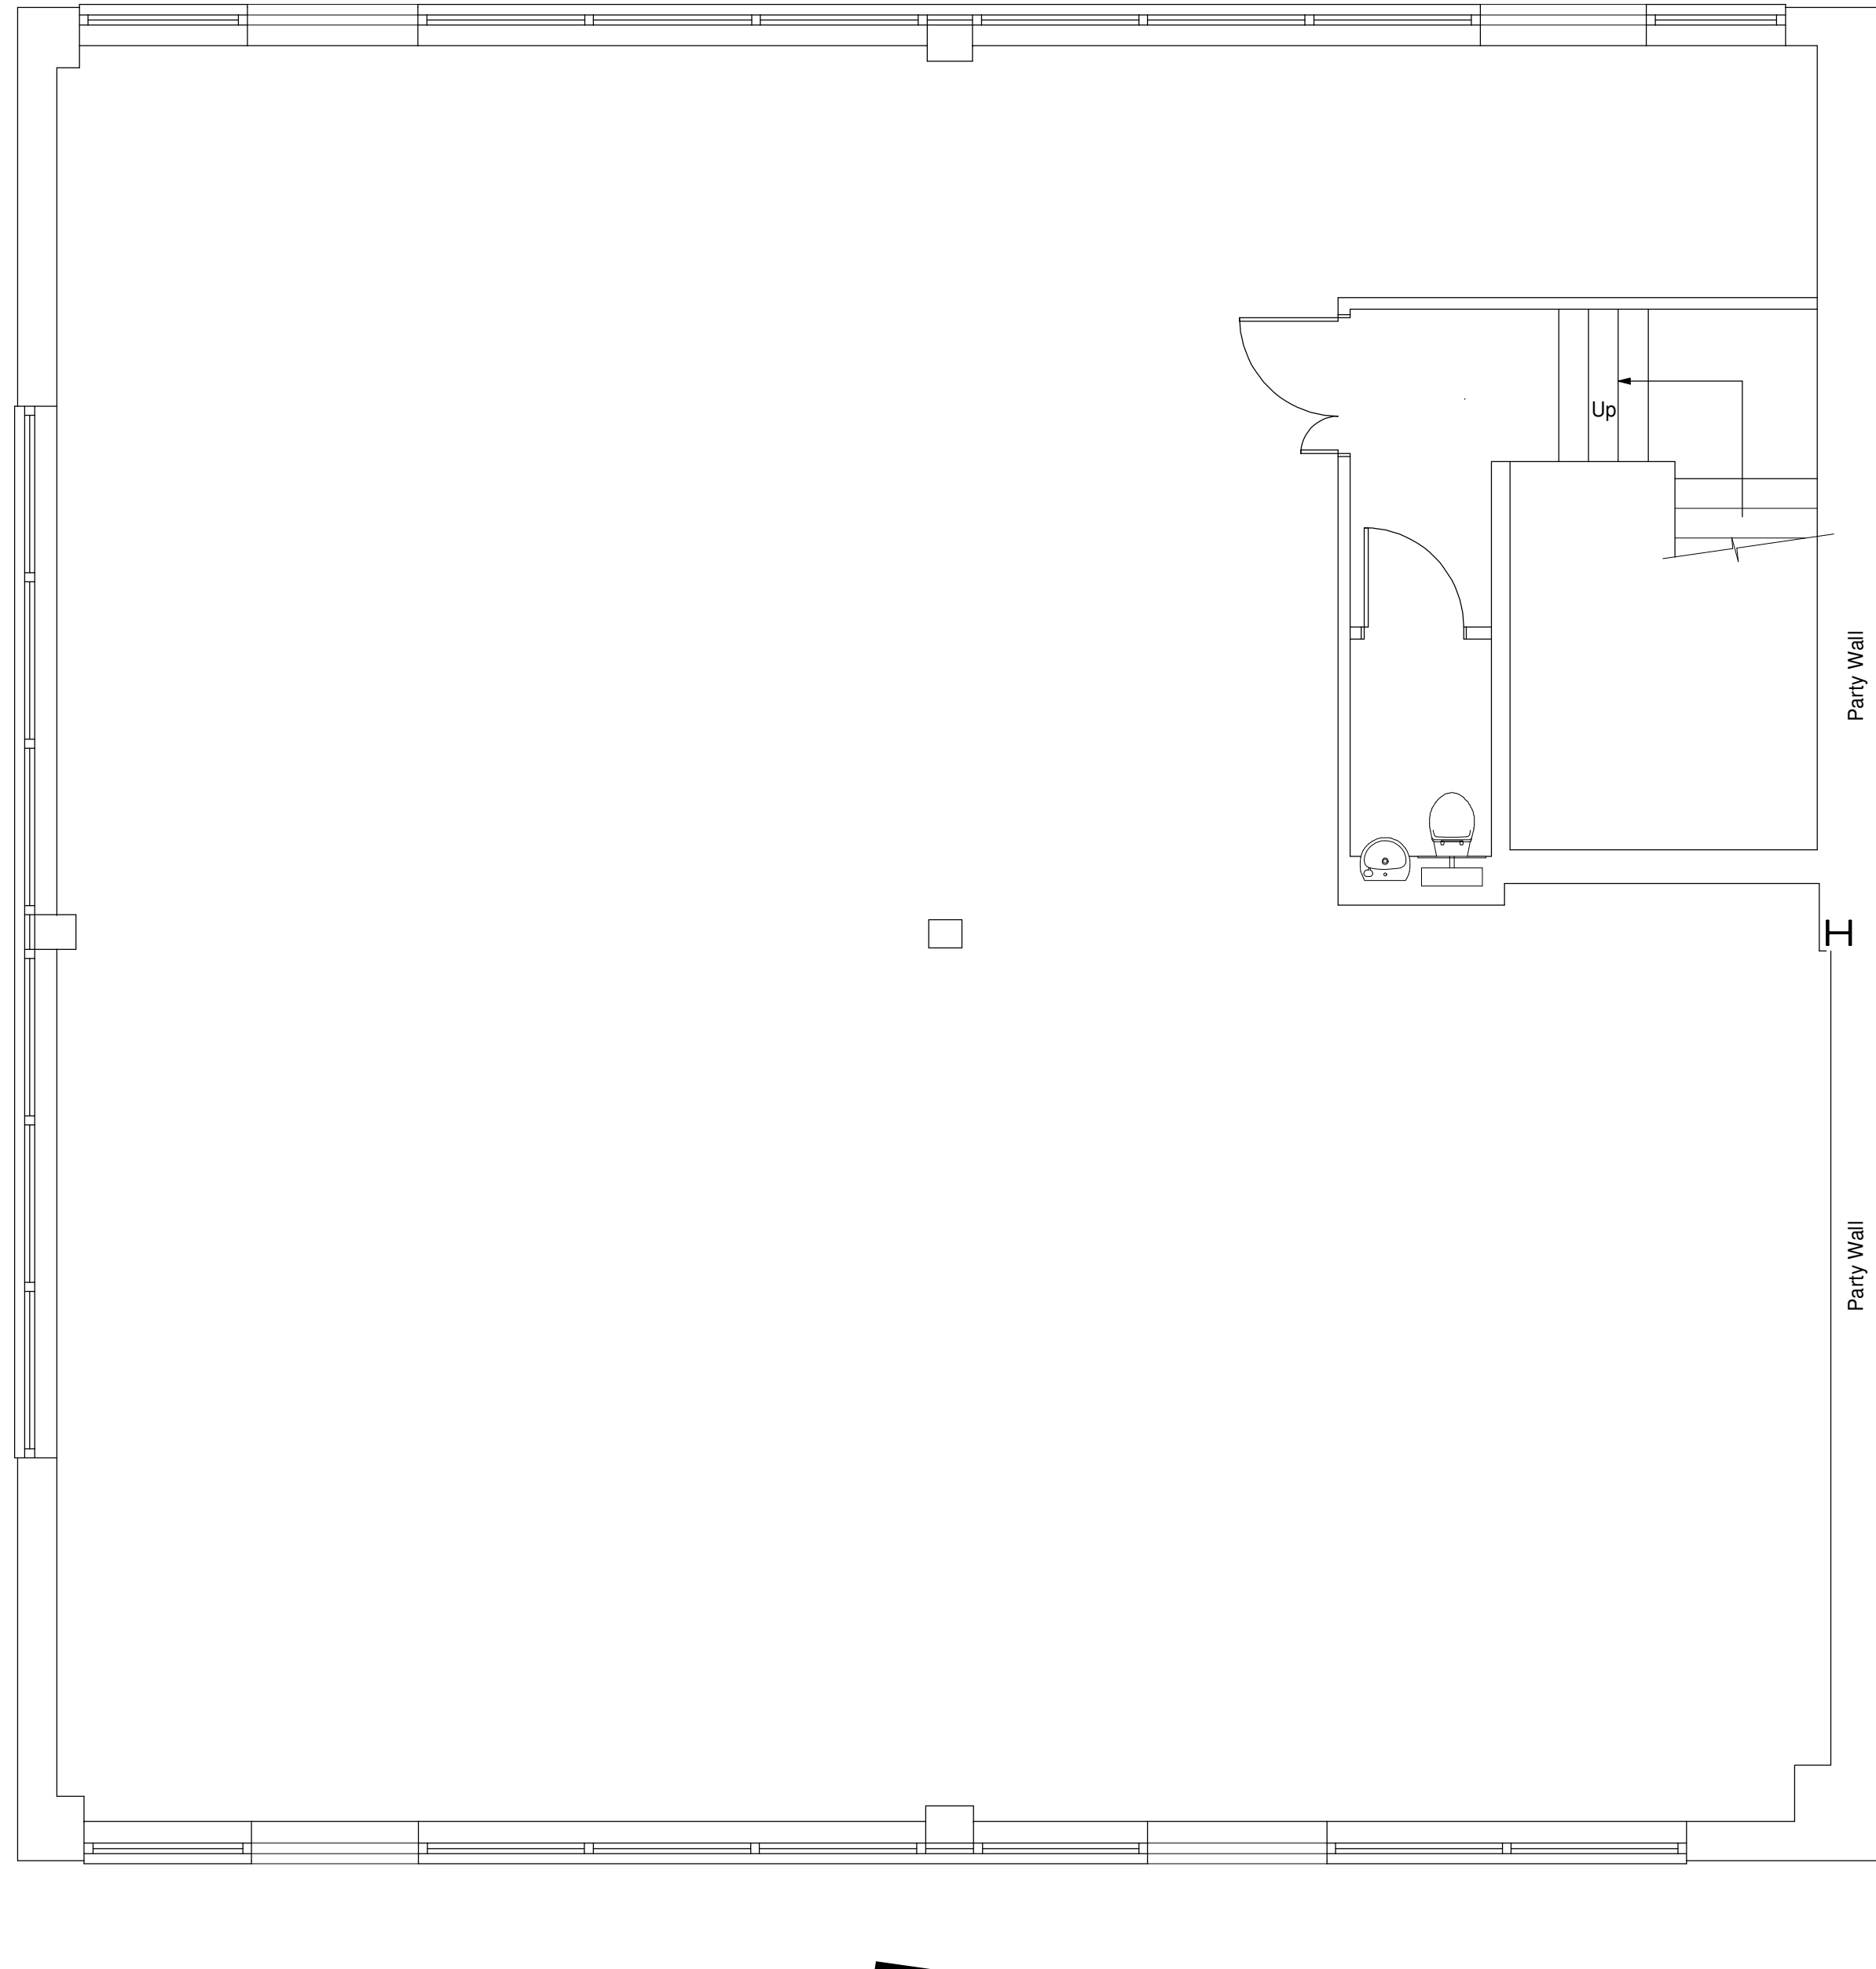

EXISTING FIRST FLOOR PLAN (1:50) 