


GIA = 307m²
SITE AREA = 392m²

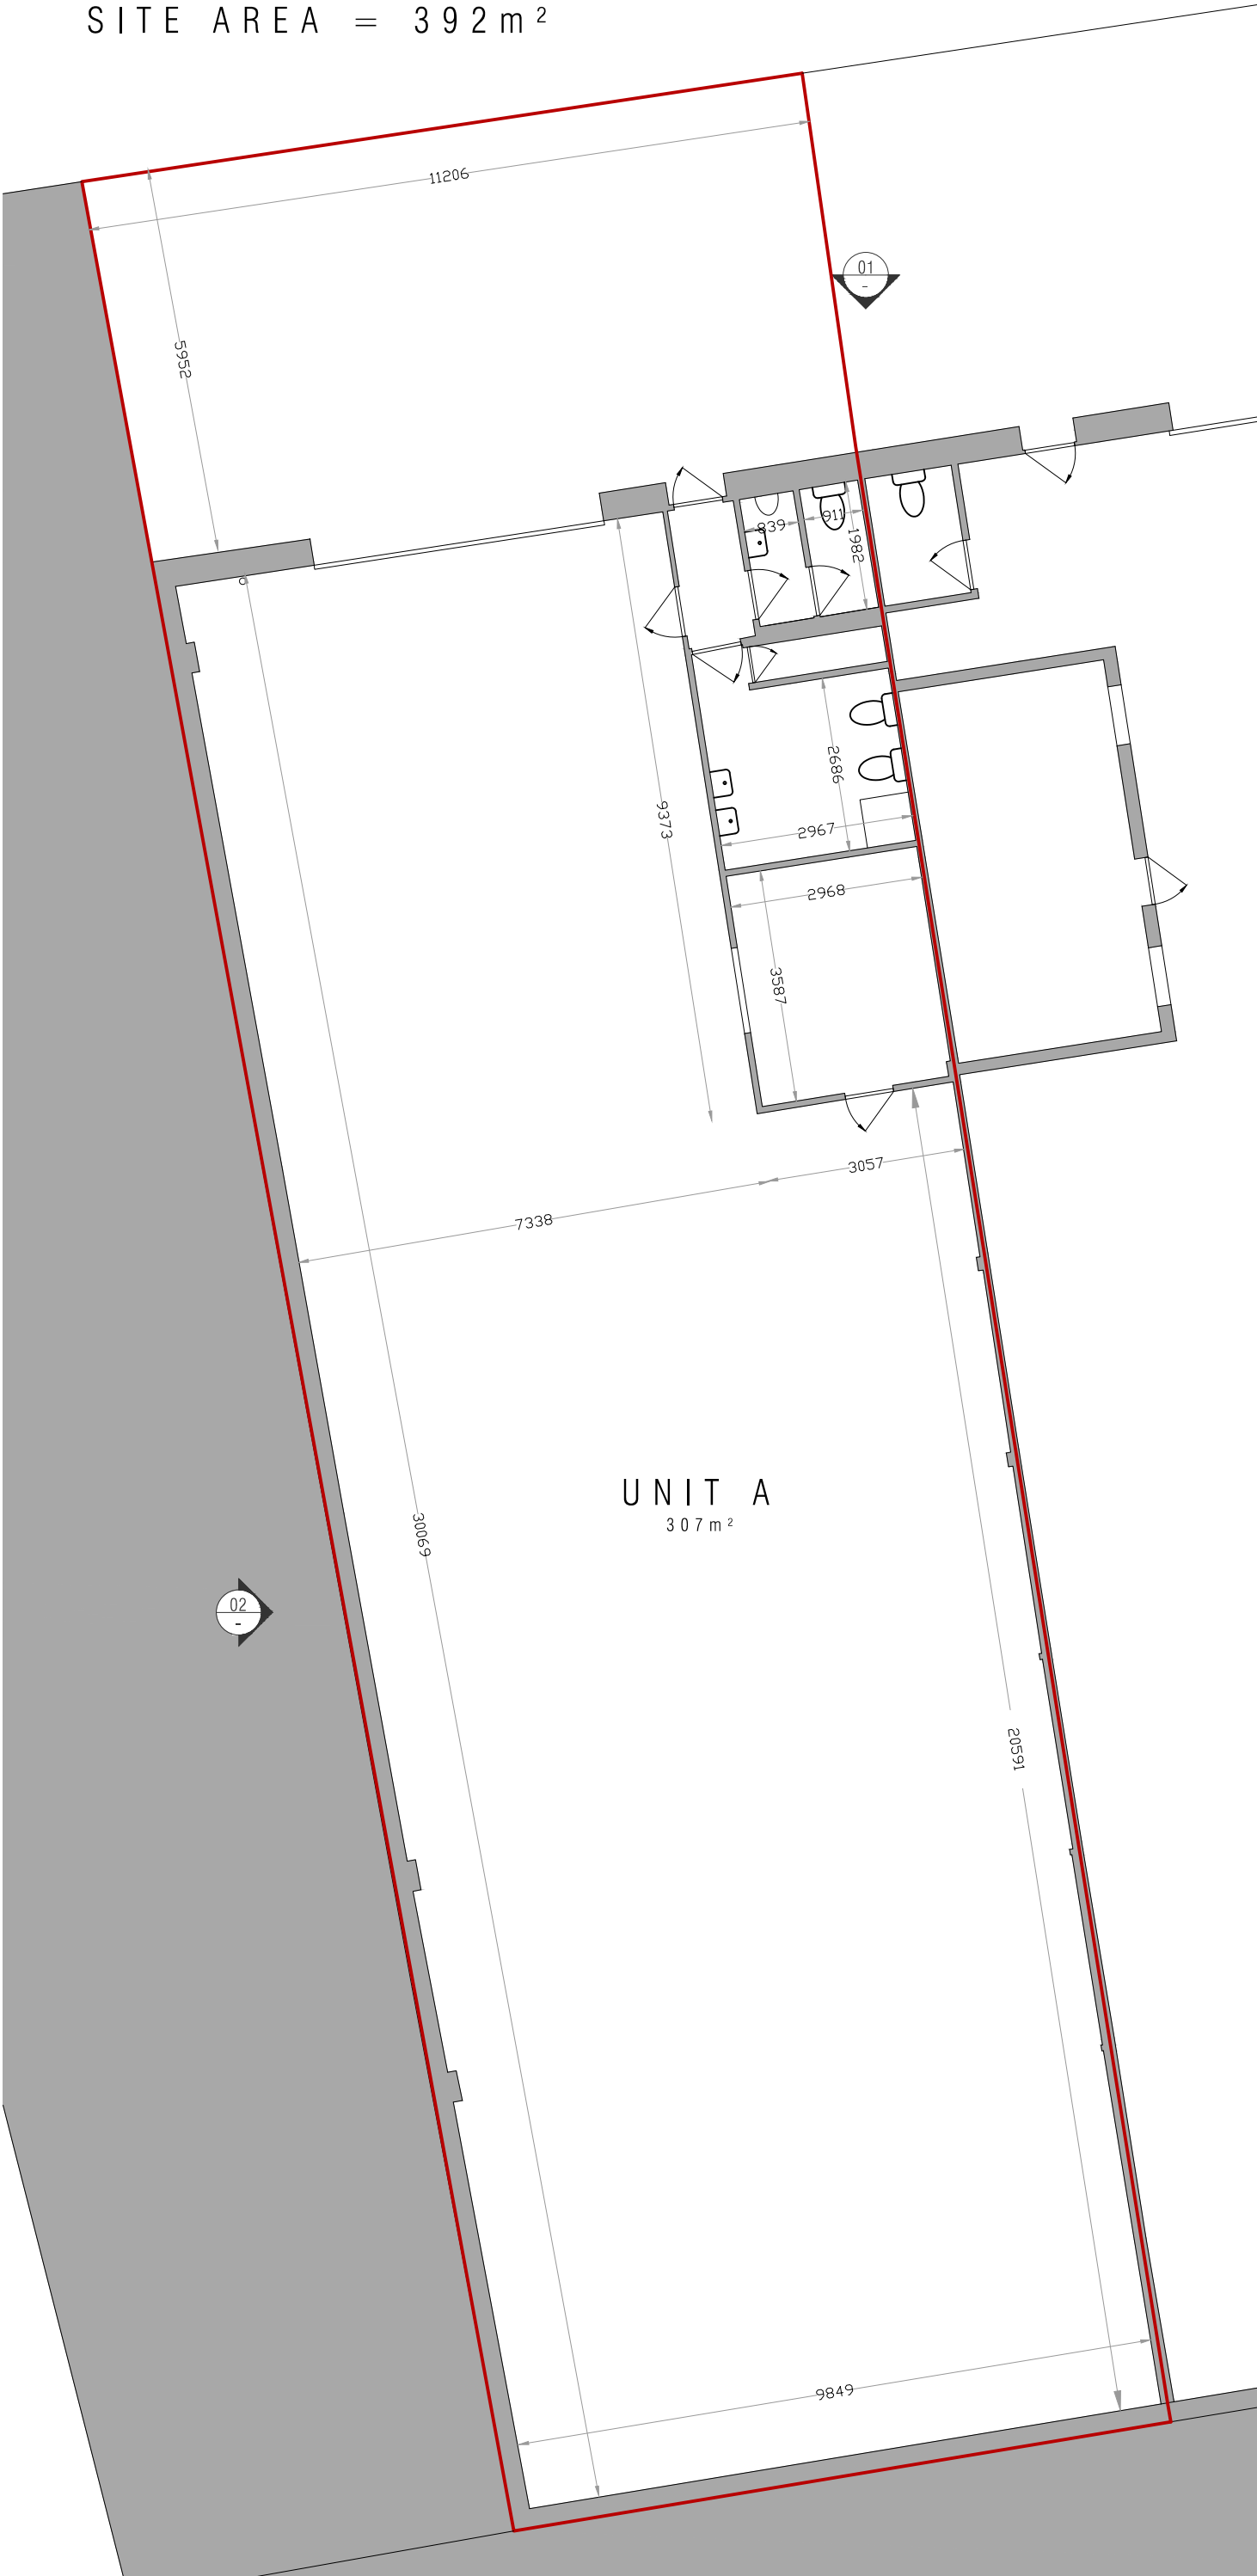


GIA = 307m²
SITE AREA = 392m²



UNIT A - PLANS

1:100

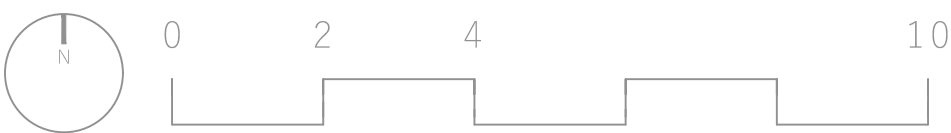

PROJECT No: SB07		ISSUE DATE: 30.06.2026	
SCALE: 1:100@A2		DRAWING No: UNIT A	REV: A
DRAWING NAME: UNIT A - PLANS			