


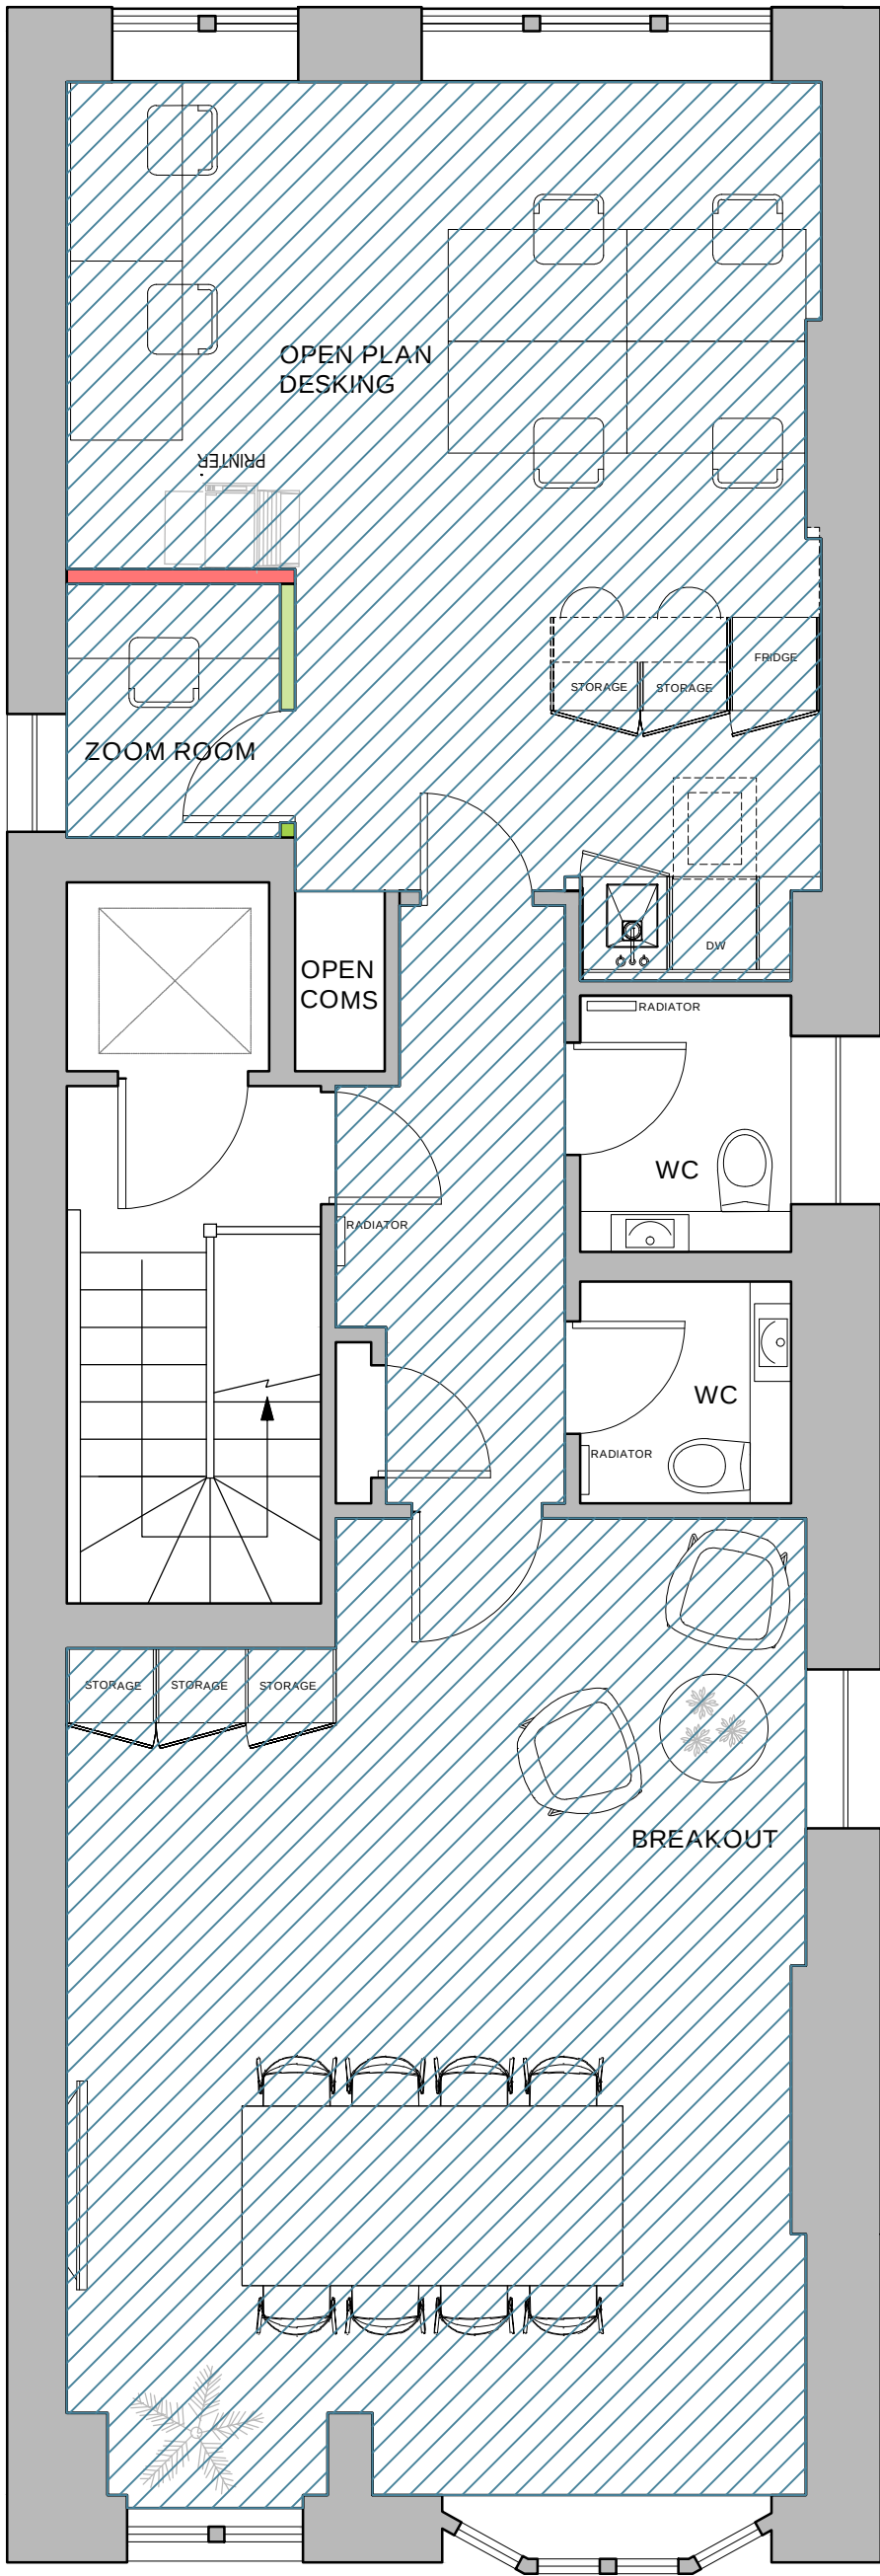

NOTES

DRAWINGS INDICATE DESIGN INTENT ONLY.

ALL DIMENSIONS IN MILLIMETRES UNLESS NOTED OTHERWISE.

THE CONTRACTOR IS RESPONSIBLE FOR TAKING AND CHECKING ALL DIMENSIONS.

DO NOT SCALE FROM THE DRAWING.


REPORT ALL CONFLICTS OF INFORMATION TO MINIFIE ARCHITECTS AND SEEK ADVICE BEFORE PROCEEDING.

DRAWING TO BE READ IN CONJUNCTION WITH ALL RELATED CONSULTANT'S DRAWINGS AND ANY OTHER RELEVANT INFORMATION.

THIS DRAWING IS THE COPYRIGHT OF MINIFIE ARCHITECTS LTD.

KEY

NLA- 63 SQM APPROXIMATELY

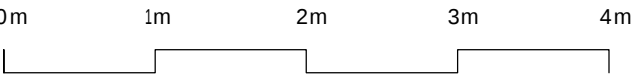

STATUS			
CONTRACT			
REVISION	DATE	ISSUE / DESCRIPTION	
*	16.05.25	CONTRACT ISSUE	

PROJECT NAME		PROJECT NUMBER	
53 SOUTH MOLTON STREET		1747	
DRAWING TITLE			
PROPOSED THIRD FLOOR			
DRAWING NUMBER		REVISION	
AP(2)3 001		*	
SCALE	PAPER	DRAWN/CHECKED	
SIZE		RG	BM
1:50	@A1		
MINIFIE ARCHITECTS		MINIFIE ARCHITECTS	
1 VINCE STREET		LONDON	
EC1V 9HB		020 7251 9013	