

Copyright of this drawing belongs to & is vested in **THIRDWAY INTERIORS** and may not be reproduced or without written consent by **THIRDWAY INTERIORS**. Any persons, firm or company unlawfully reproducing or distributing this drawing or in any way infringing the copyright therein will be prosecuted.

This document is the property of **THIRDWAY INTERIORS**. Copyright is reserved by them, and the drawing is issued on the condition that it is not copied, reproduced or retained by, nor disclosed to any unauthorised person, either wholly or in part, without the consent in writing from **THIRDWAY INTERIORS**.

**Note**  
ALL DIMENSIONS MUST BE CHECKED ON SITE.  
DO NOT SCALE FROM THIS DRAWING.  
THIS DRAWING IS FOR DISCUSSION PURPOSES ONLY AND IS SUBJECT TO FIRE OFFICER AND BUILDING REGULATION APPROVALS BEING OBTAINED.

**Drawing Approval**  
Client Signature  
Printed Name  
ThirdWay Signature  
Date  
Specification Ref

**Status**  
 Preliminary/Info.  
 Contract  
 Construction  
 Approval/Comment  
 As-Built  
 Building Control

**Revision Detail**

Rev	Detail	By	Date
A	INFORMATION	RG	22.05.15
B	INFORMATION	RG	28.04.15
C	INFORMATION	RG	12.05.15
D	INFORMATION	RG	19.05.15
E	UPDATED PACK	RG	22.05.15

**PRELIMINARY DRAWING**

**Client**  
CAMBRIDGE HOUSE REALTY LTD


**Project Title**  
ALL FLOORS  
THE AIRCRAFT FACTORY  
100 CAMBRIDGE GROVE  
LONDON  
W6 0LE

**Drawing Title**  
FIRST FLOOR  
GENERAL ARRANGEMENT  
WORKING DRAWING

Date: 17.03.15 Drawn By: DJ

Scale: 1:300@A3 Rev: D

Drawing No: TWI-1017-01-GA

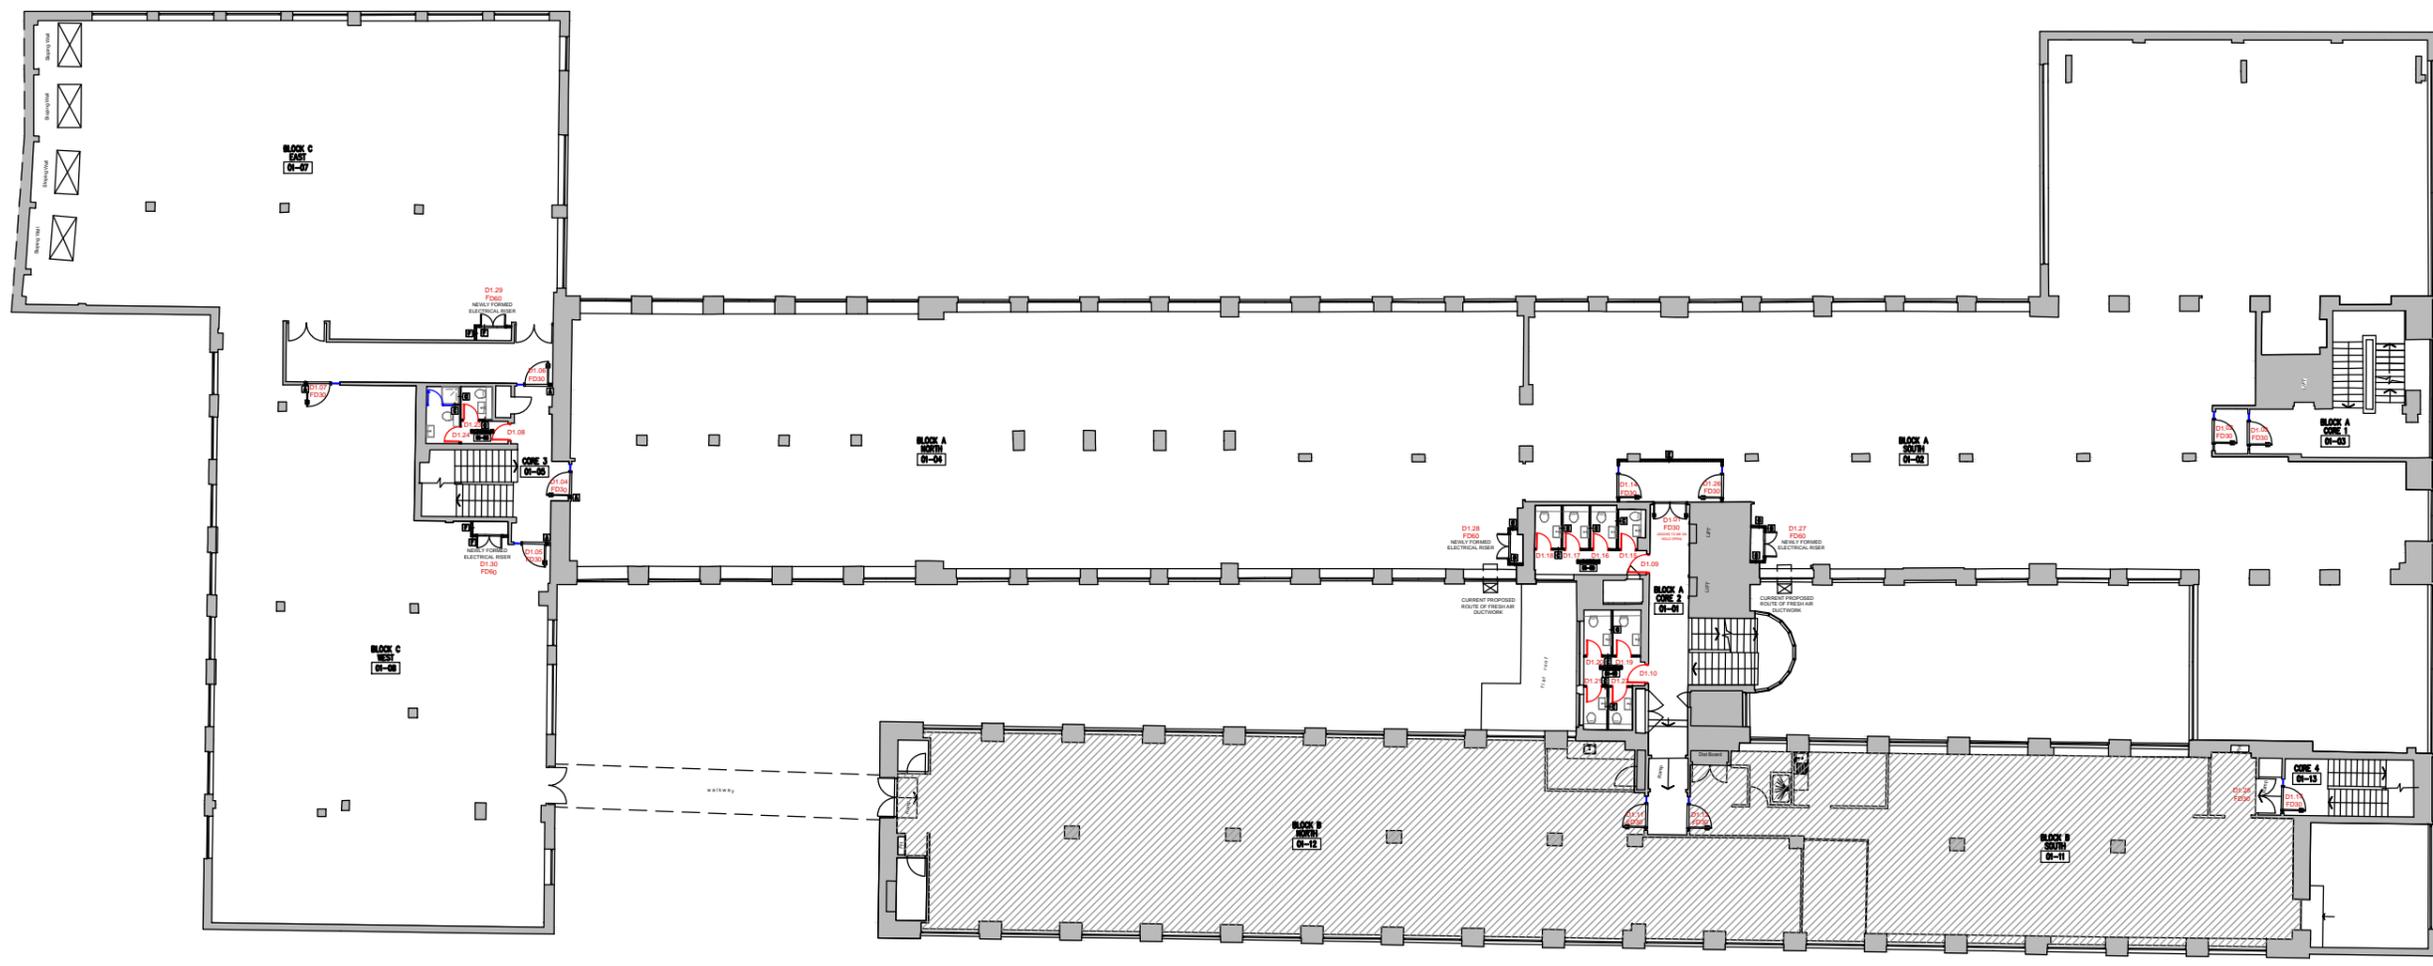

**FIRST FLOOR**



SITE WORKS		- EXISTING CORE WALL masonry wall		- 100mm NEW STUD PARTITION fit to u/s of susp.ceiling		- HALF GLAZED PARTITION fit to u/s of susp.ceiling		- SILICON JOINTED GLAZING fit to u/s of susp.ceiling		- EXISTING SOLID CORE		- NEW GLASS DOOR		FD20S - 20 MIN SMOKE DOOR	
1/2H FIRE	- HALF HOUR FIRE RATED PARTITION														
1H FIRE	- ONE HOUR FIRE RATED PARTITION							DO1	- DOOR NUMBER						FD30S - HALF HOUR FIRE RATED DOOR WITH SMOKE SEAL
								SC	- SELF CLOSER ON DOOR						FD60S - ONE HOUR FIRE RATED DOOR WITH SMOKE SEAL
								VP	- VISION PANEL IN DOOR						