

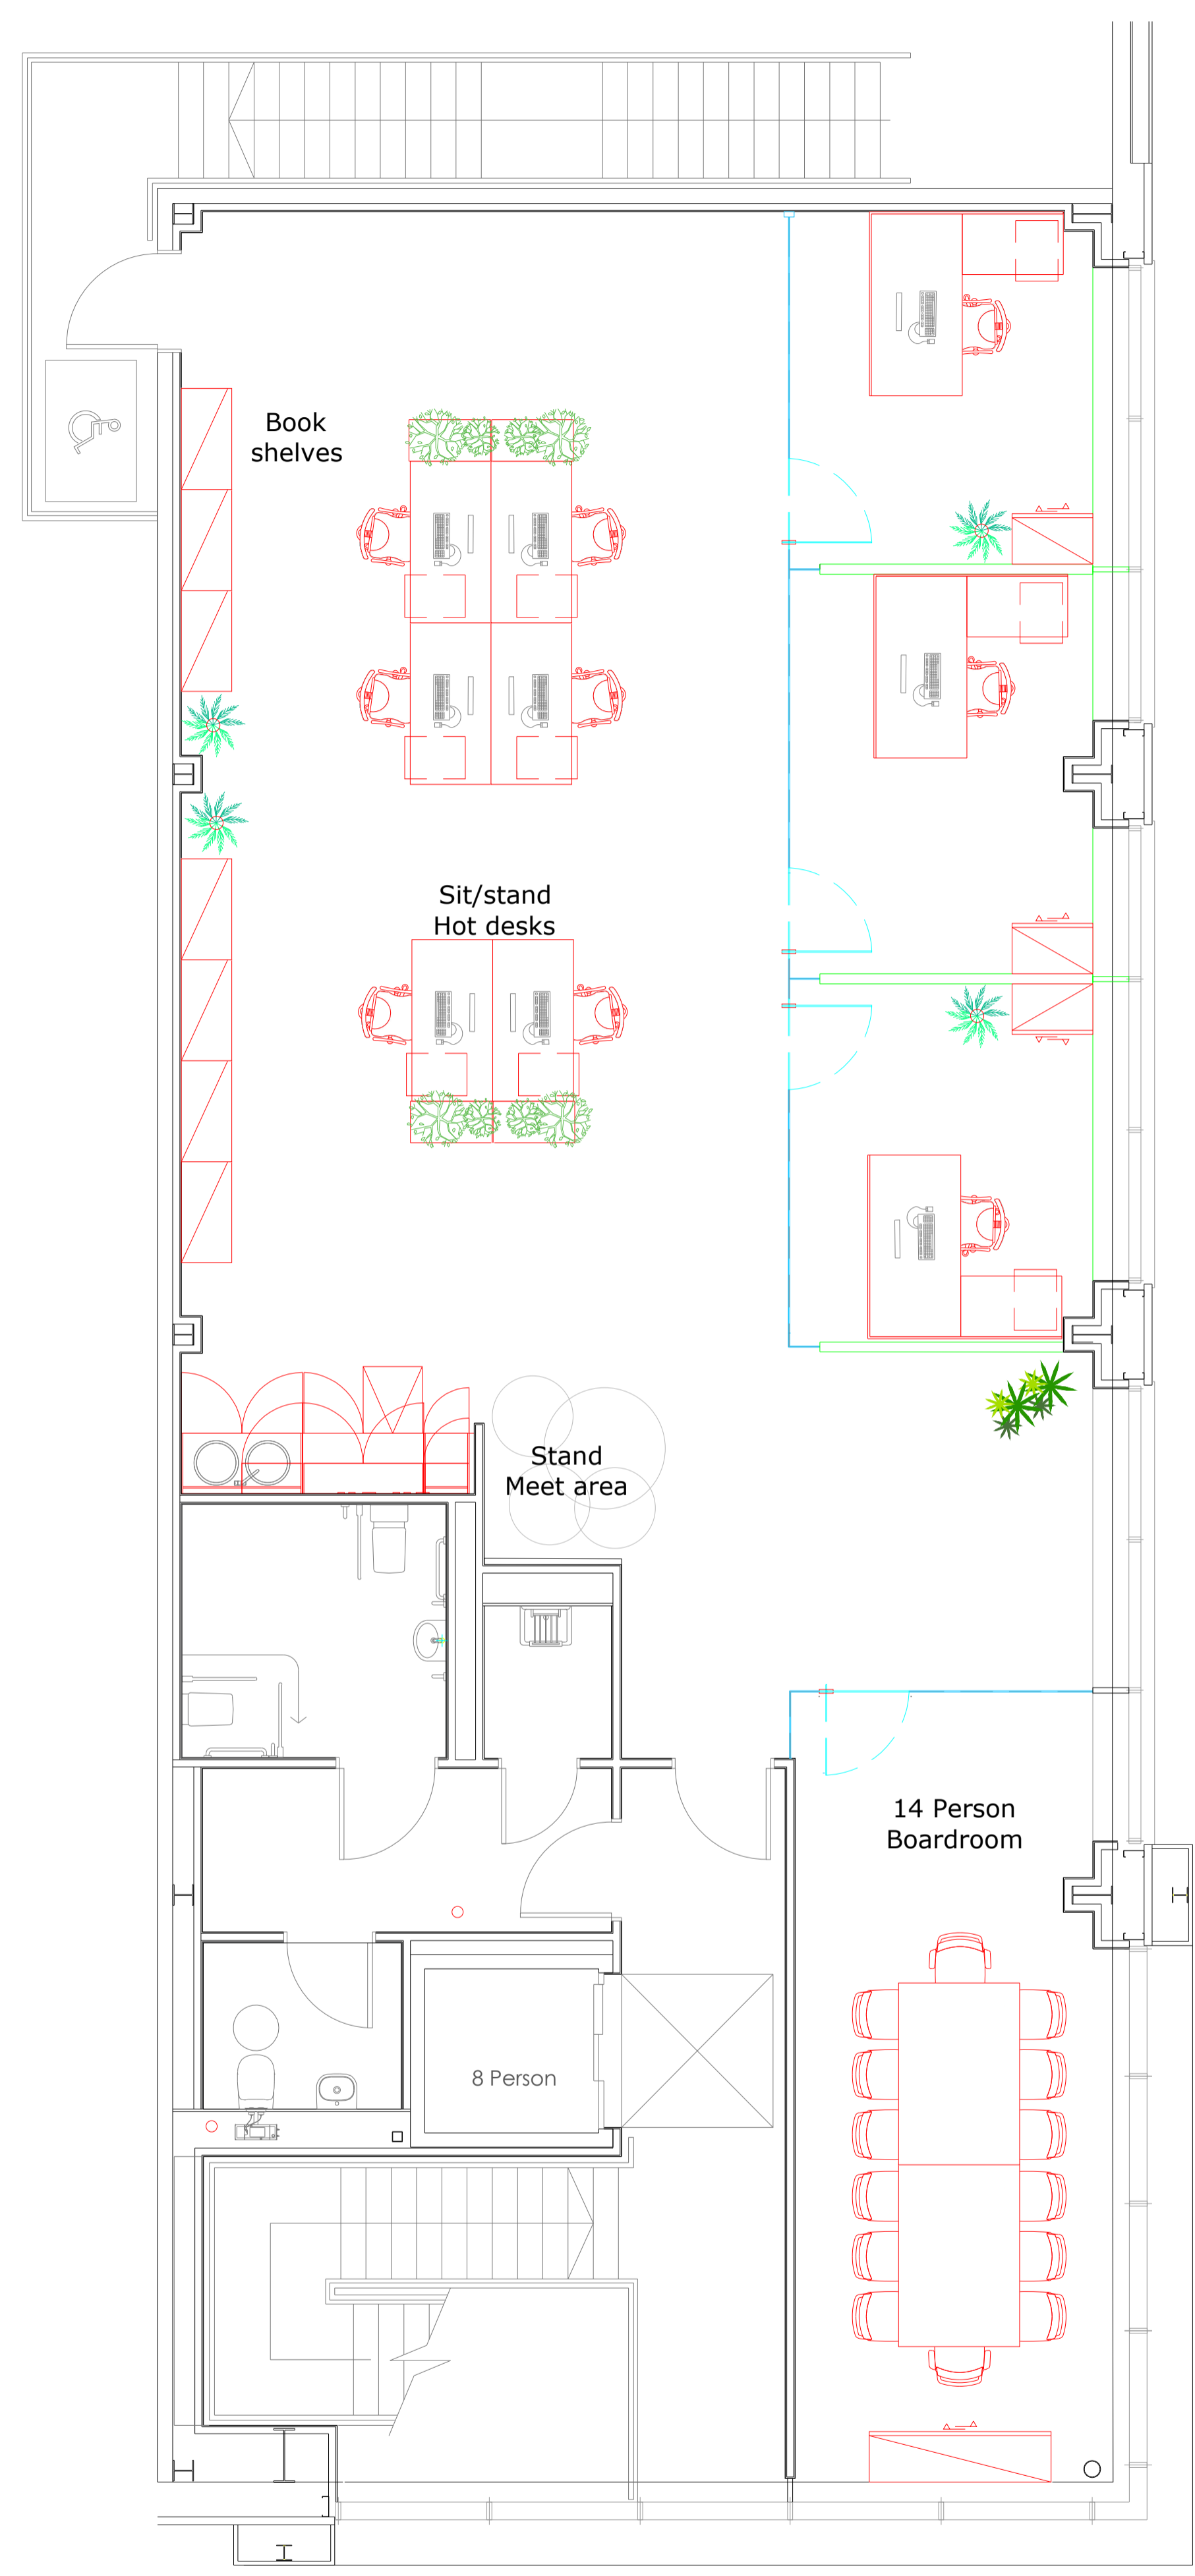


Ground Floor

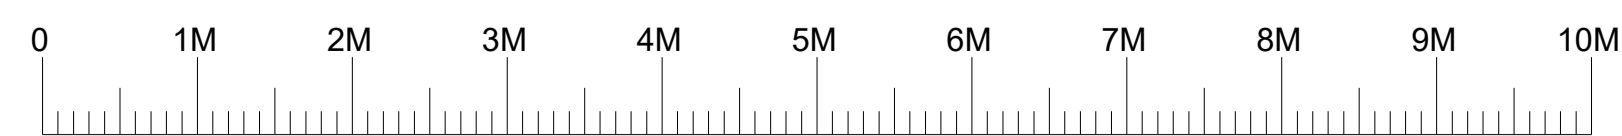

First Floor

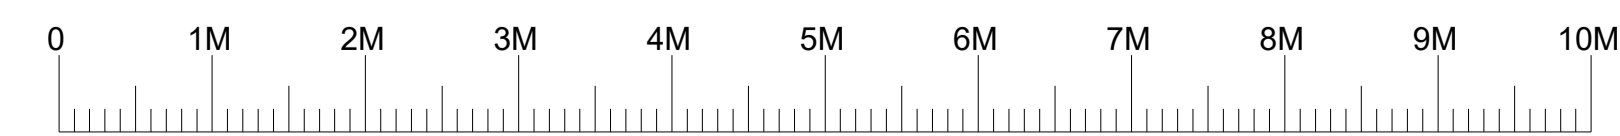

Important Notes:

- Do not scale from drawing.
- This drawing should not be copied, edited or distributed without the express consent of Rhino Interiors Group Ltd.
- This drawing is to be read in conjunction with all other related project documentation.
- In the event of a conflict of information within the project documentation (i.e. drawings, details, specifications etc.) contact Rhino Interiors Group Ltd. immediately.
- All drawing documentation must be marked with CONSTRUCTION status prior to procurement, fabrication or installation of any materials or components.

Rev.	Description	Date	By
B	Furniture/Graphics/Whiteboard removal	09-04-20	EJ
A	Partition alterations & furniture updates	27-03-20	LS

Project Status: **PRELIMINARY**



Client : **Martin Sprocket & Gear**

Address: **Victory House, Pavillion Drive, Northampton, NN4 7PA**

Drawing Scale: **1:50 @ A1**

Alterations Drawn By: **EJ** Checked By: **EJ** Approved By:

Drawing Title: **Ground & First Floor - General Arrangement**

Project Ref:	Drawing Ref:	Revision:
10335 20	00 - GA	B

No reproduction, copying, transmission or distribution of any kind without express permission of RHINO INTERIORS GROUP LTD.