


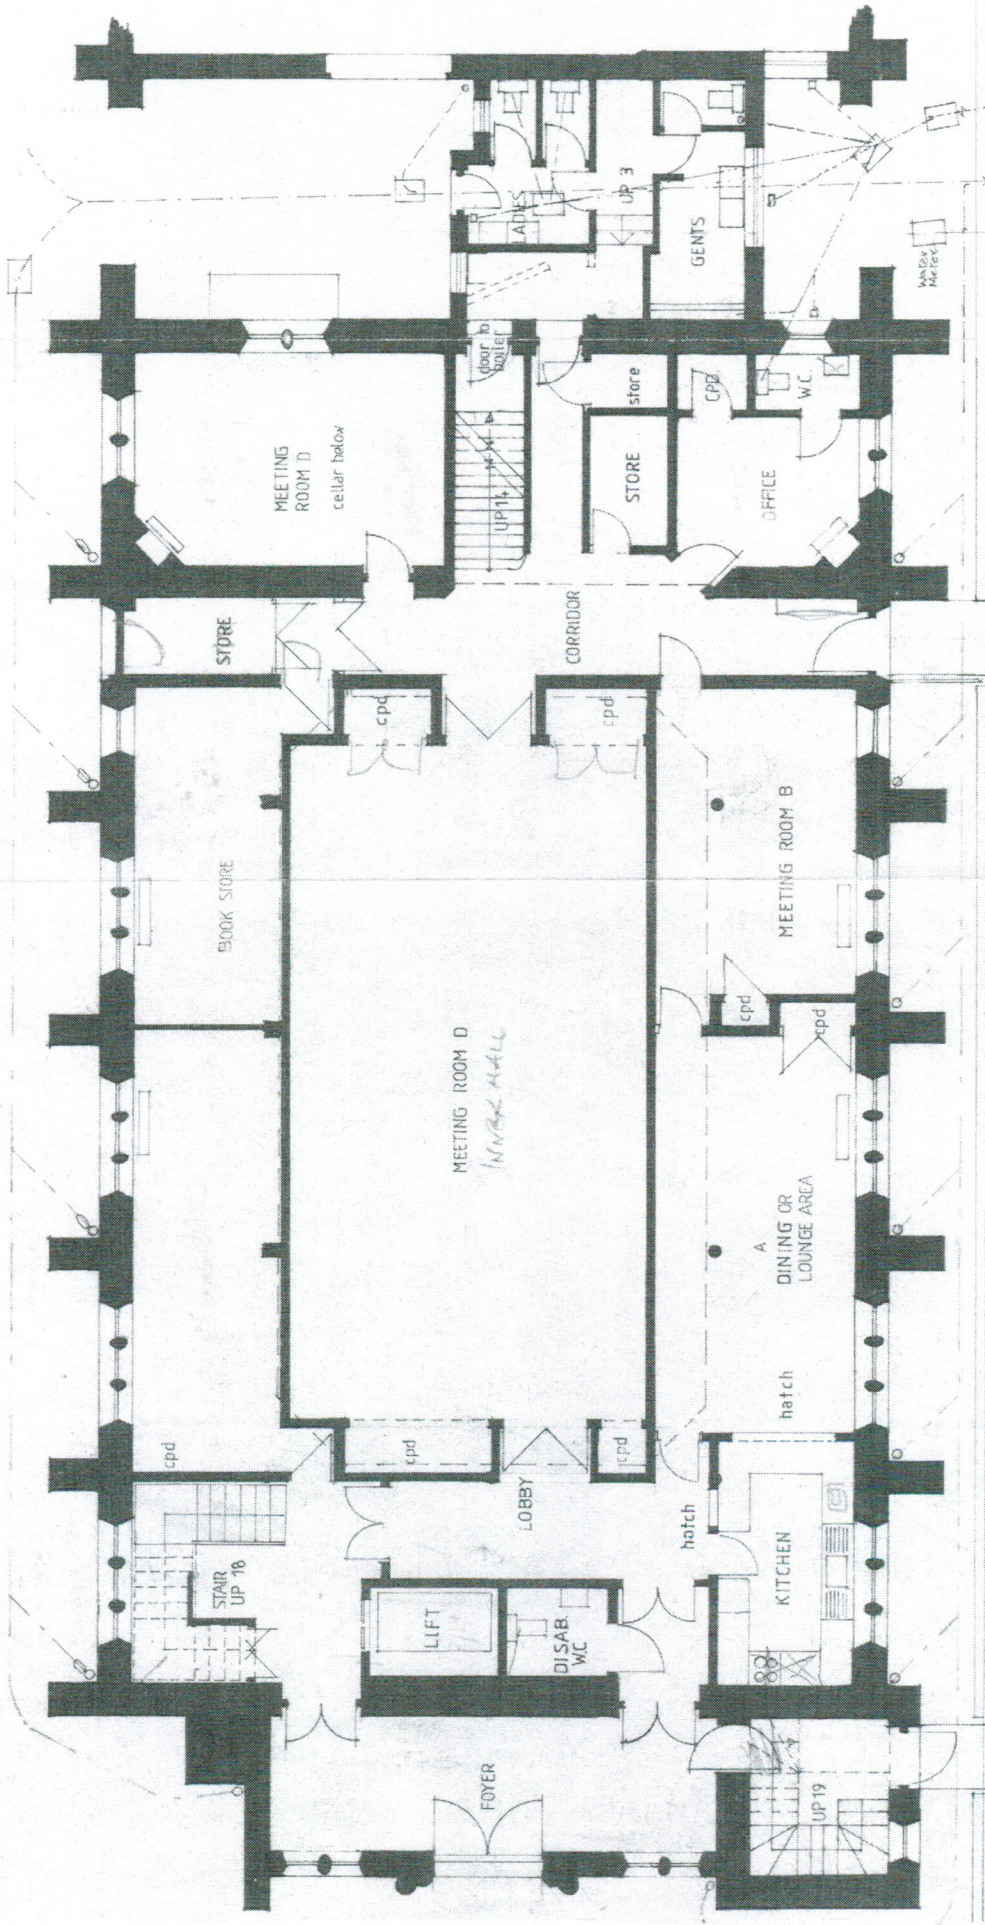

Project Cowley Road Methodist Church Oxford
 Scale 1/96 (1/8")
 Date 8 JAN 82
 Title PLAN
 Drawn PRH
 CTS/5th
 GROUND FLOOR LEVEL

J. ALAN BRISTOW, D. ARCH., A.R.I.B.A., ARCHITECT
 Job No. 293
 Draw No. 26
 Rev. A B
 Copyright

JEUNE STREET
 REVISIONS
 Rev. A 10/01/82
 Rev. B 10/01/82
 (To be done by 26.11.82)

No dimensions should be scaled