



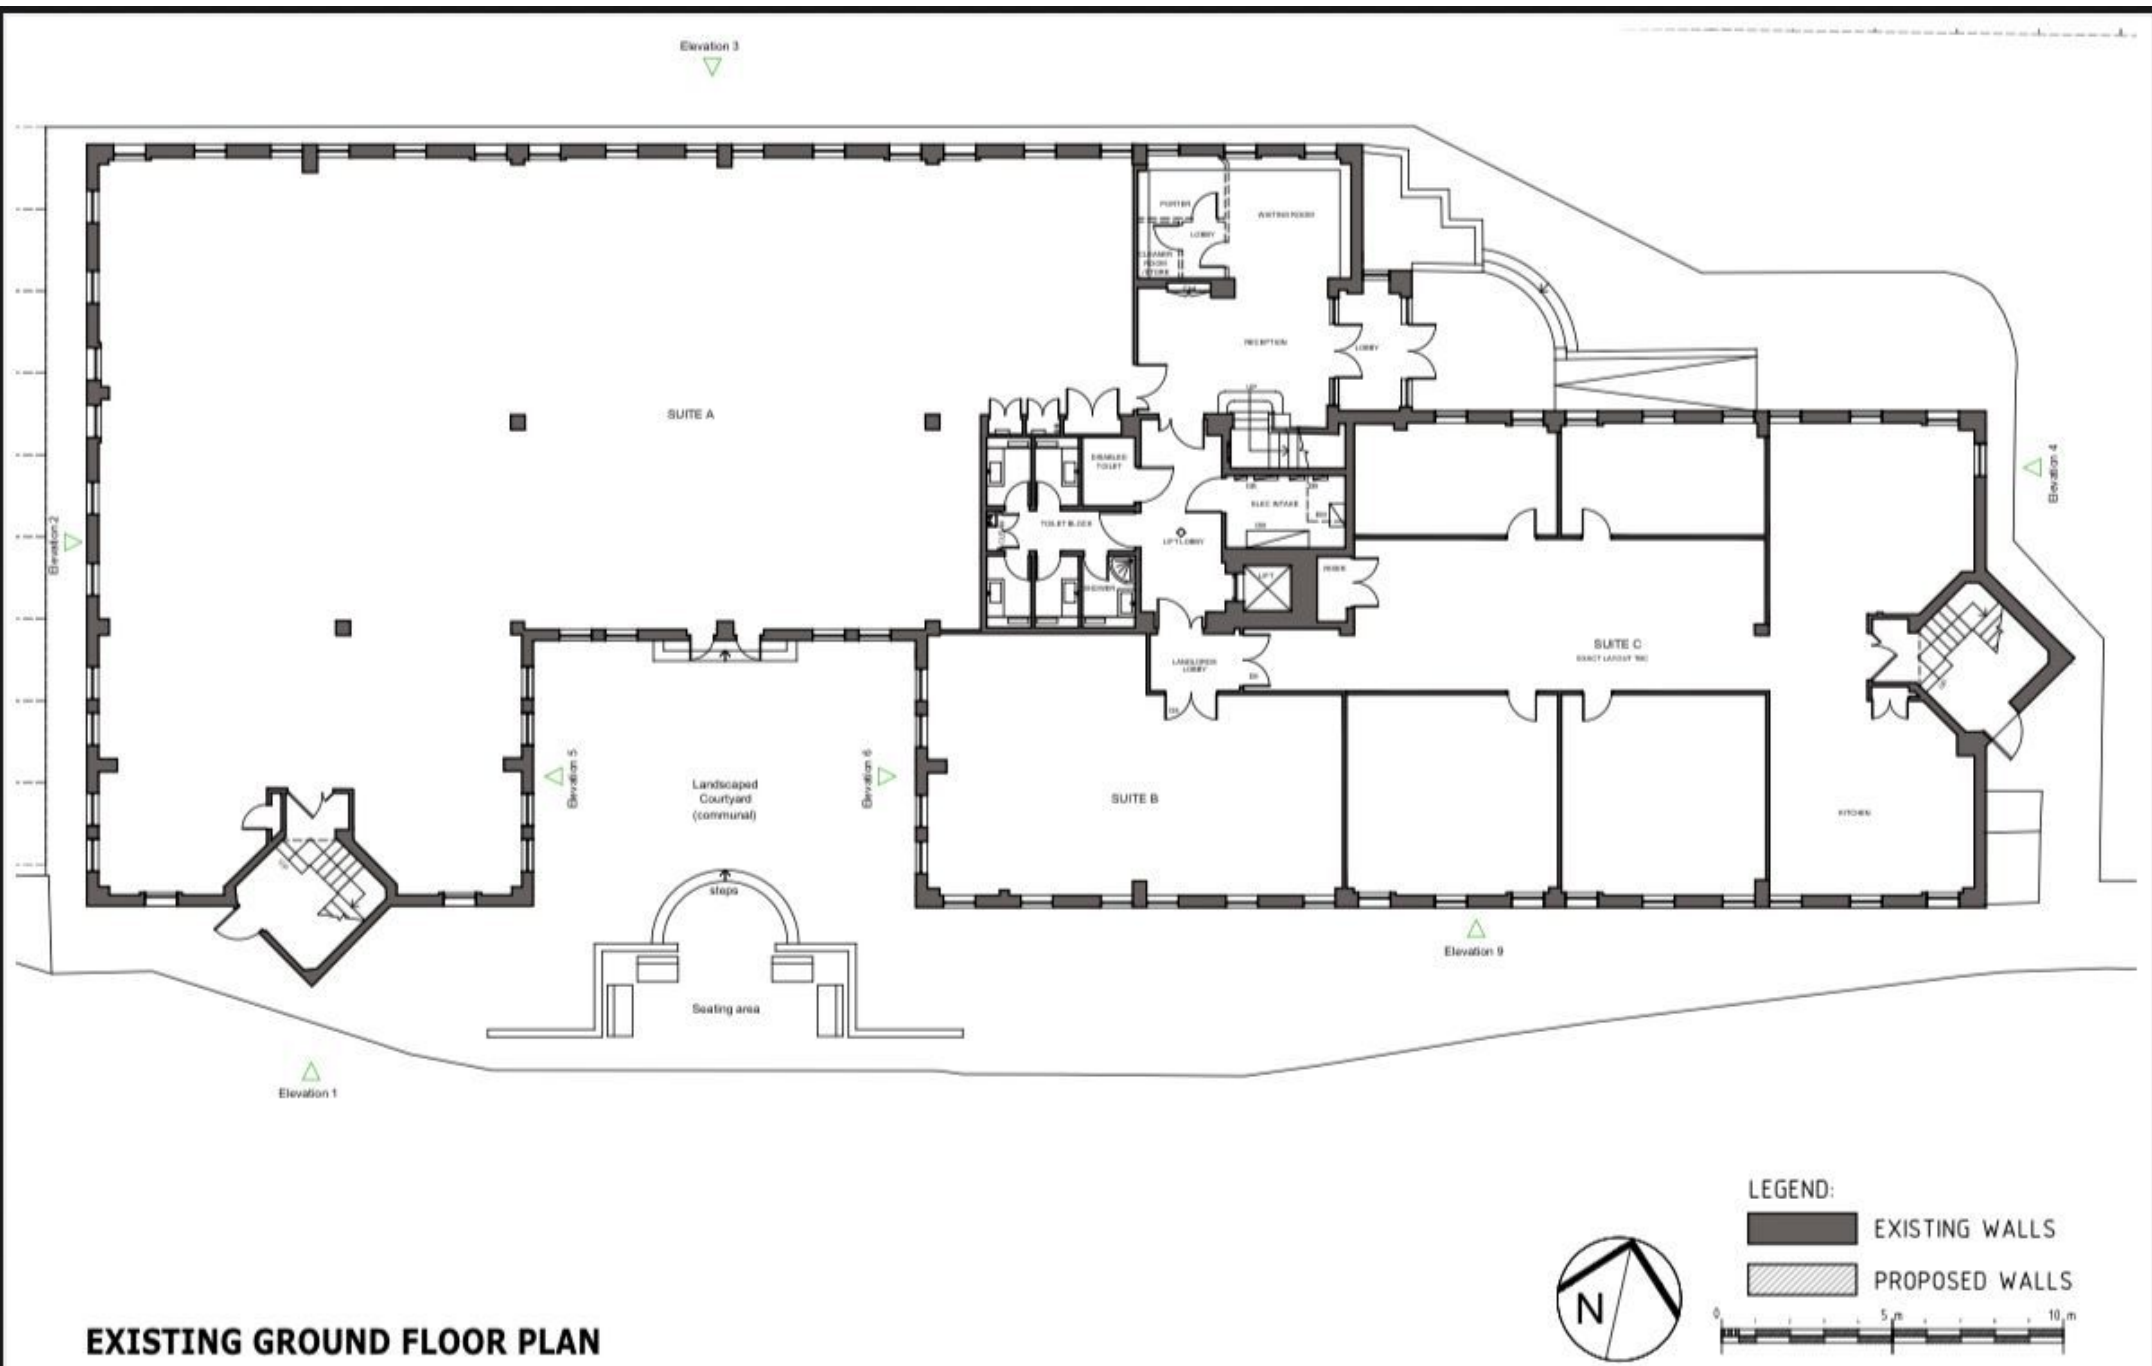

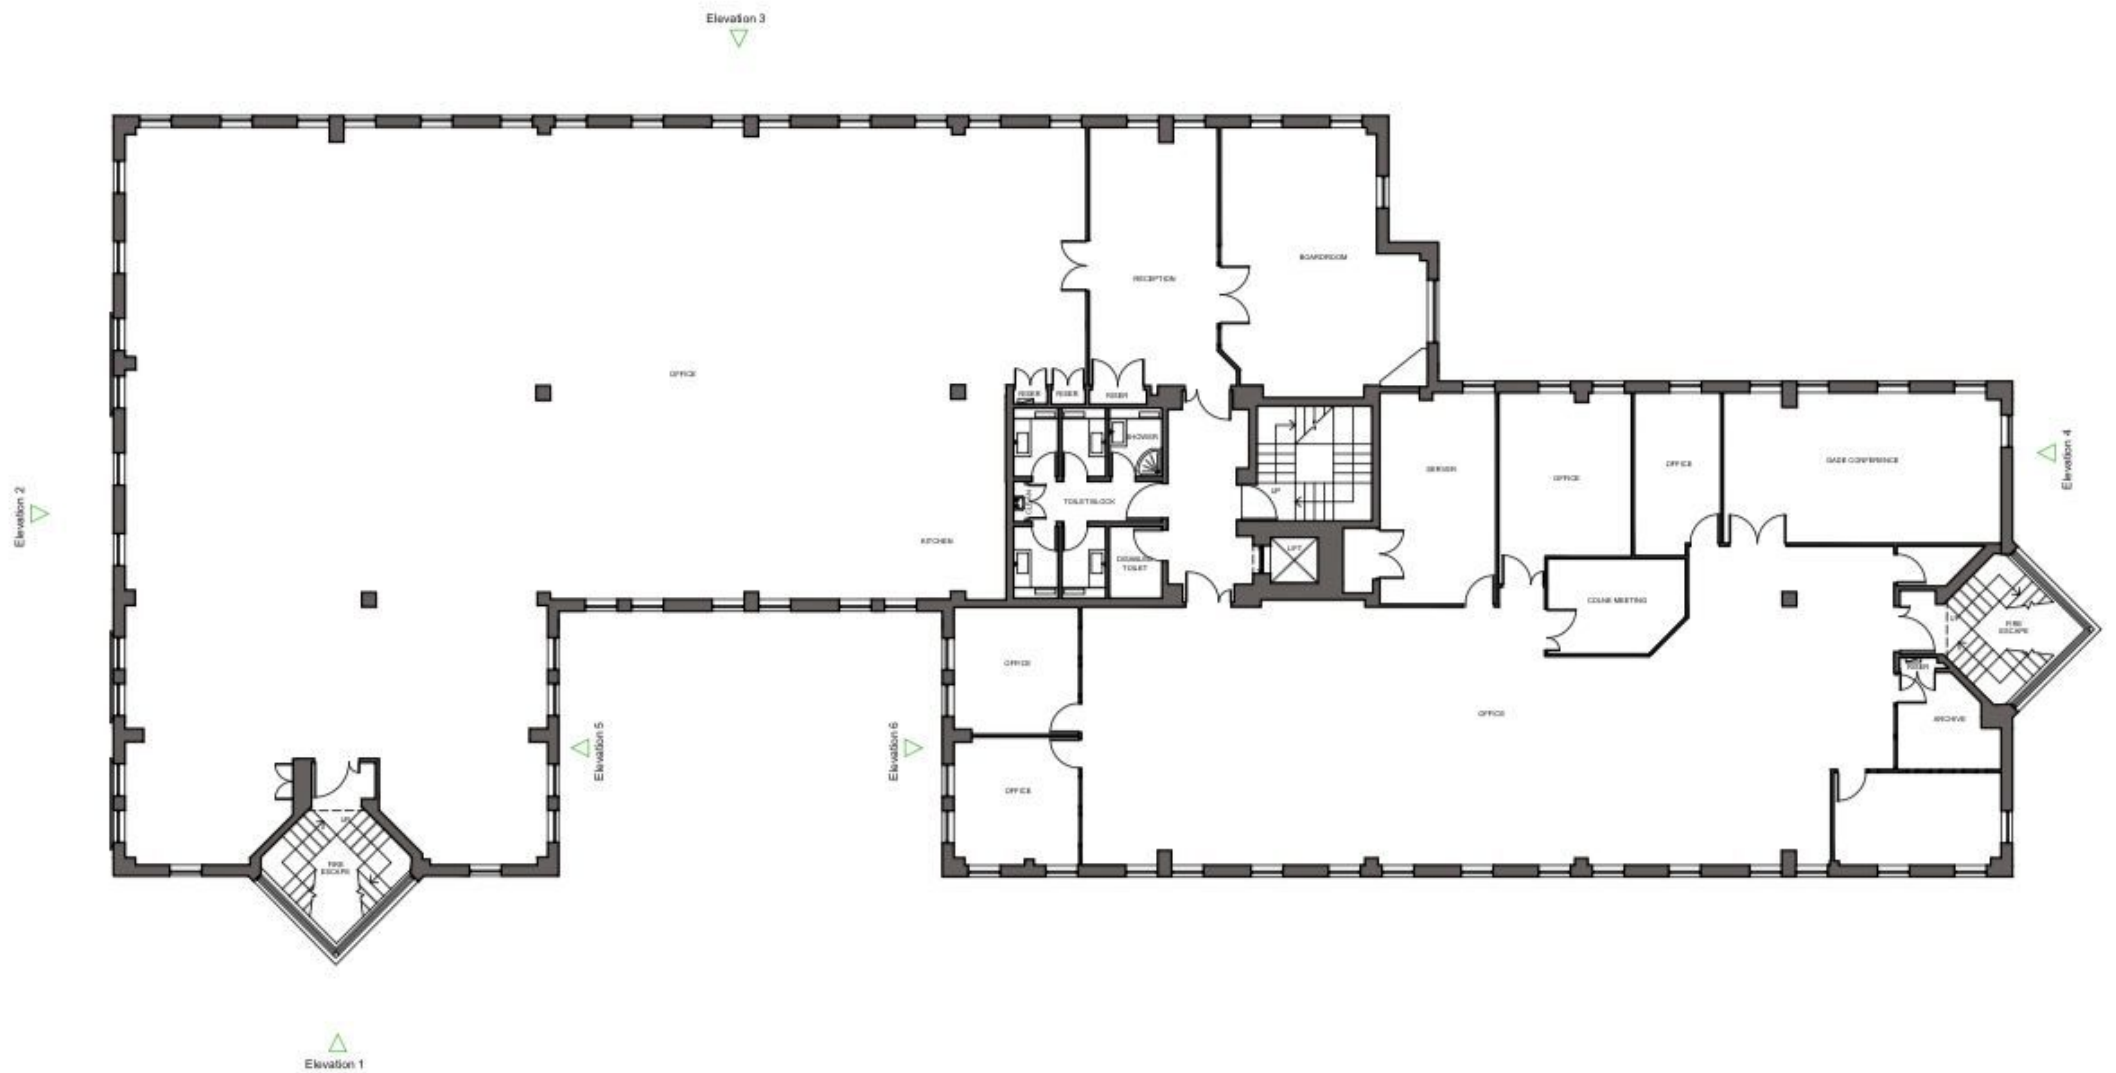

EXISTING FIRST FLOOR PLAN



EXISTING SECOND FLOOR PLAN



LEGEND:

- EXISTING WALLS
- PROPOSED WALLS

