


Contractors are to check all dimensions prior to commencement on site and notify the architect of any errors, omissions, or discrepancies.

TateHindle Limited retain copyright of this drawing. It may not be copied, altered or reproduced in any way without their written authority.

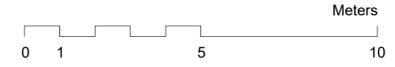

LEGEND

- * Existing Access control
- * New or relocated Access control
- 9 Litre water extinguisher - as NBS P20
- 5 Litre CO2 extinguisher - as NBS P20
- H/O Floor mounted door hold open device to release on fire alarm as NBS P21

NBS LEGEND:

- C20 Demolitions
- H11 Magic man and cladding refurb works
- K10 Dry-lining
- K13 Cubicles, ips, vanity and fire linings
- K32 Panel cubicles
- K40 Suspended tile ceilings
- K41 Raised access flooring
- L10 Windows, rooflights, screens and louvres
- L20 Doors and skirtings
- L30 Stairs and access equipment
- L40 General glazing
- M10 Screeding
- M40 Ceramics and stone
- M42 Wood flooring
- M50 Carpets and vinyls
- M52 Wallpapering works
- M60 Decorations
- M61 Specialist paint/protection works
- N10 Fixtures, furnishings and equipment
- N11 Fixtures, furnishings and equipment
- N13 Sanitaryware
- N14 General signage
- N15 Fire and safety signage
- P10 Sundry insulation and proofing work
- P20 BWIC and insulations
- P21 Ironmongery
- P31 Holes, chases, covers and supports for services
- Q25 External paving works
- Q31 External planters and planting works
- Z10 Purpose made joinery
- Z11 Purpose made metalwork
- Z12 Preservative and fire retardant treatment
- Z20 Fixings and adhesives
- Z22 Sealant works
- Z31 Powder coatings
- Z33 Anodizing

01	Draft Issue	05/03/24	KF	JS
02	For Information	21/03/24	VS	JP
03	Stage 1 Issue	28/03/24	JS	SB
04	For Information	18/04/24	JS	SB
05	Stage 2 Issue	29/04/24	VS	SB
06	Issued to Consultant	07/05/24	KF	SB
07	Interim draft stage 3/4 Issue	14/06/24	JS	SB
08	Stage 4 Issue	22/07/24	JS	SB
09	Issued for Construction	23/10/24	JS	SB
10	Unisex WC and cleaner's cup/d reconfigured. Vanities in changing rooms	20/11/24	JS	SB

Rev	Description	Date	Drawn	Checked
-----	-------------	------	-------	---------

Status
FOR CONSTRUCTION

Client
DEKA IMMOBILIEN INVESTMENT GMBH


Project
THE CURSITOR BUILDING

Drawing
PROPOSED BASEMENT PLAN

Scale at A1	Date	Drm	Project no.	Suitability
As indicated	05/03/24	VS	15683	

Drg	Revision
15683 - THA - BA - B2 - DR - A - 03098	10

TateHindle T 020 7332 4850
168 Shoreditch High Street mail@tatehindle.co.uk
London E1 6HU www.tatehindle.co.uk

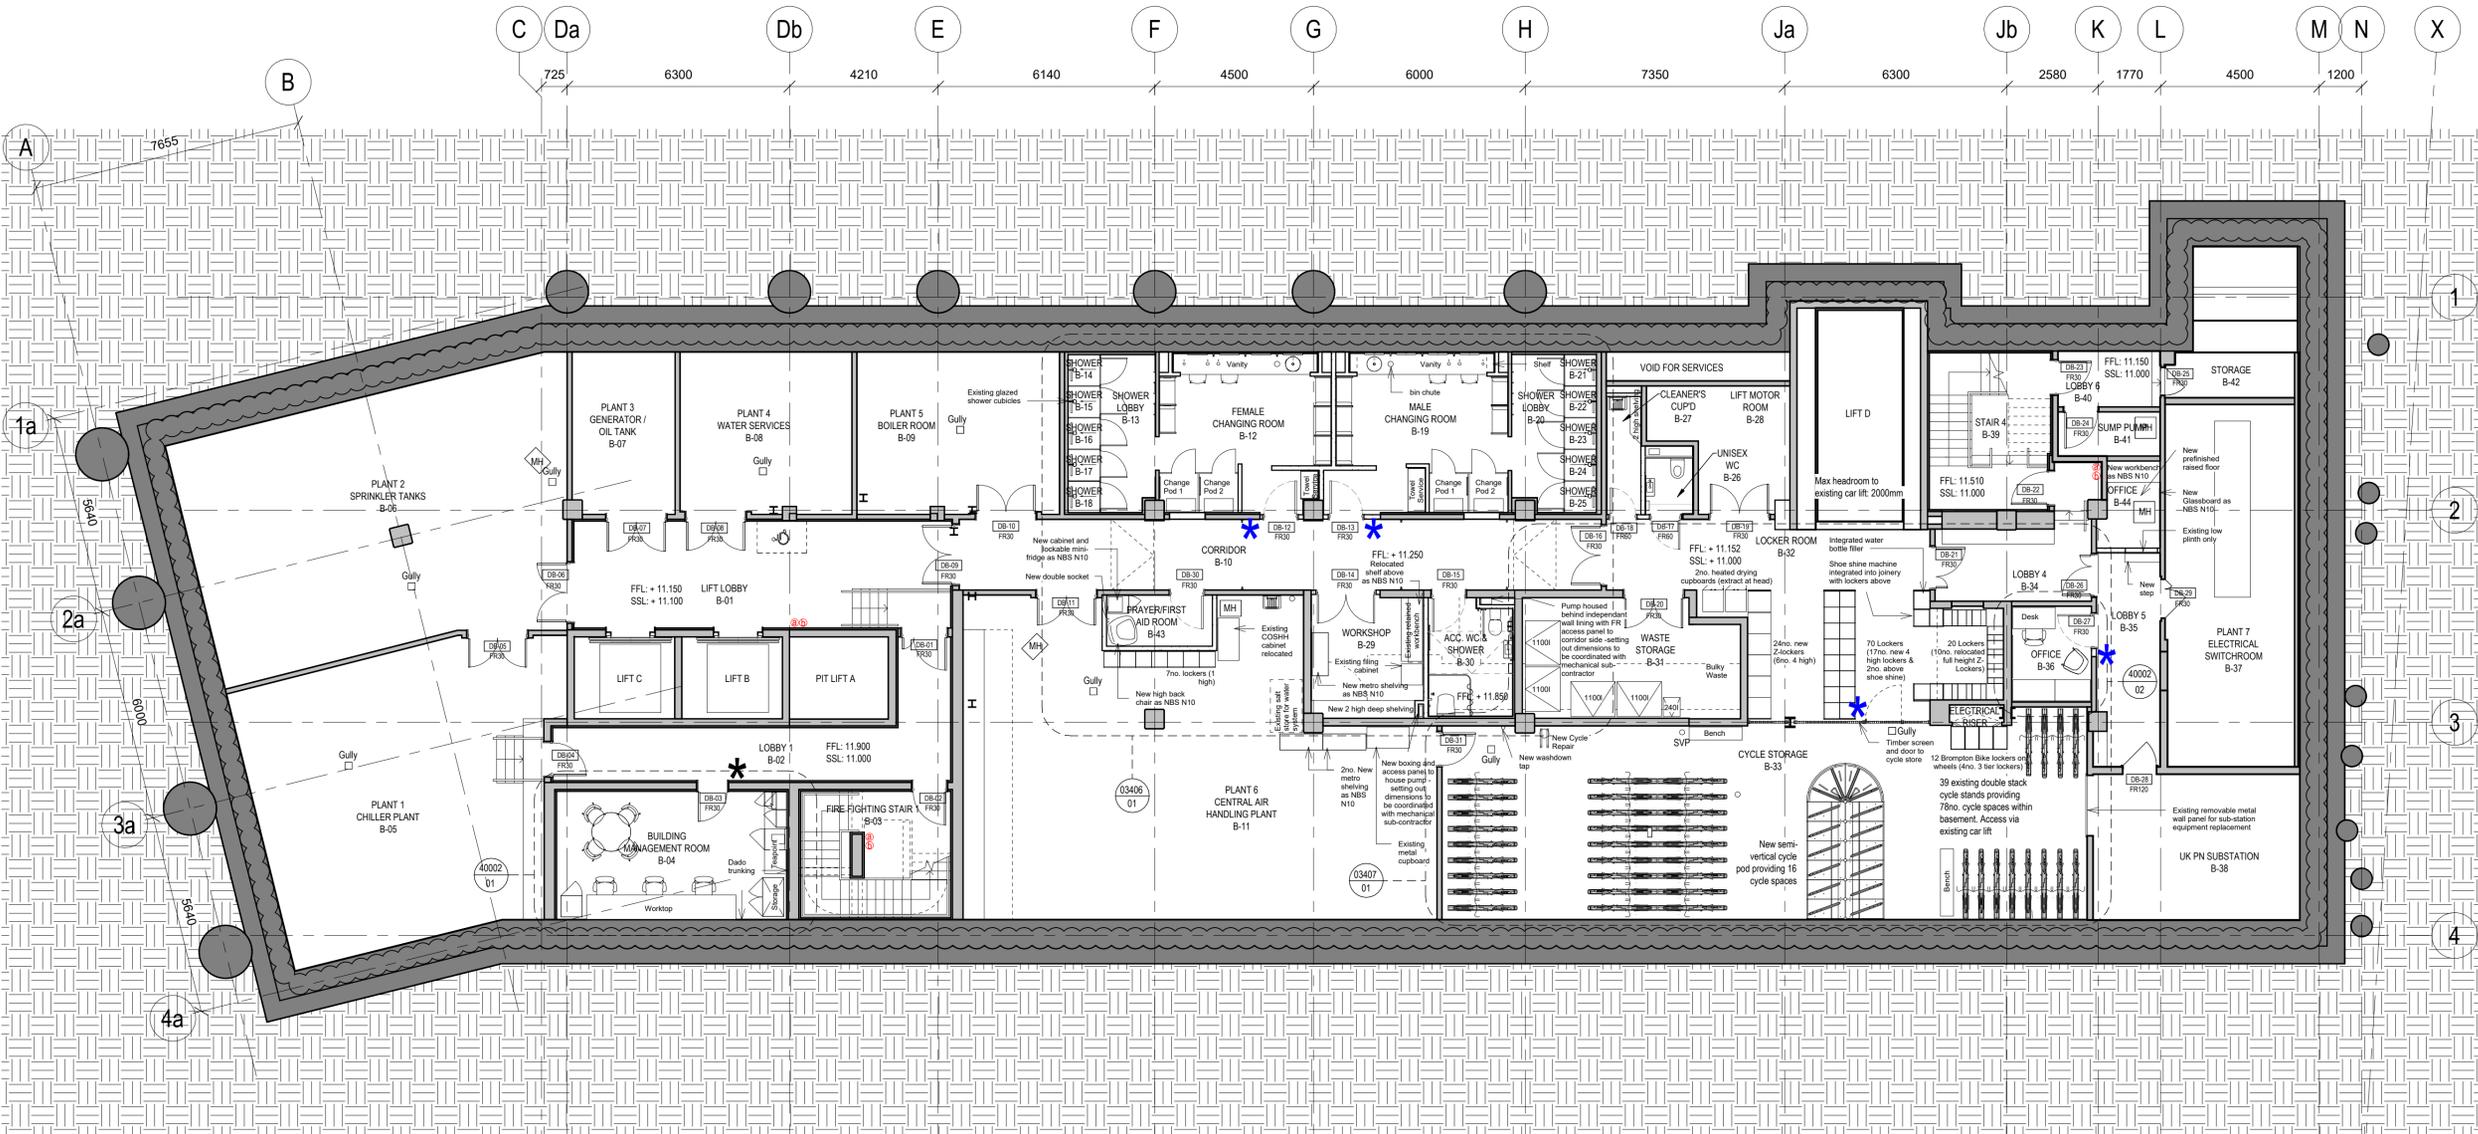

1 PROPOSED BASEMENT PLAN
1 : 100