


# Plan Referred To:

BANK STREET ENTRANCE



MEETINGHOUSE LANE

Reproduced from the Ordnance Survey with the permission of the Controller of Her Majesty's Stationery Office, Crown Copyright reserved. Licence No. LG 0898

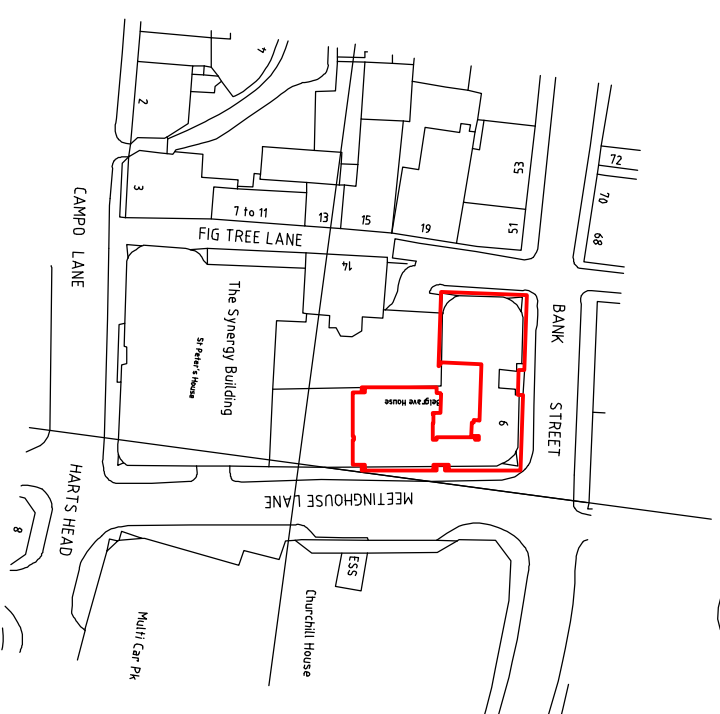

LOCATION PLAN SCALE 1:1250

WHOLE PROPERTY COMPRISES EIGHT FLOORS AND BASEMENT

REV.	DATE	AMENDMENT
<p>CLIENT Shelborn Asset Management Ltd</p> <p>TITLE The Synergy Building Bank Street and Campo Lane Sheffield S1 2DR</p>		
<p>ALAN ROWLEY FRICS Chartered Surveyor 1 Mountain Row Crane Moor Nook Sheffield S35 7AN Tel. 0114 288 2595 AutoCAD LT97 Licence No. 610-00106975</p>		
SCALE 1:200		DATE 10 Jan 2014
DRAWING No. 16702		REV. AR

