


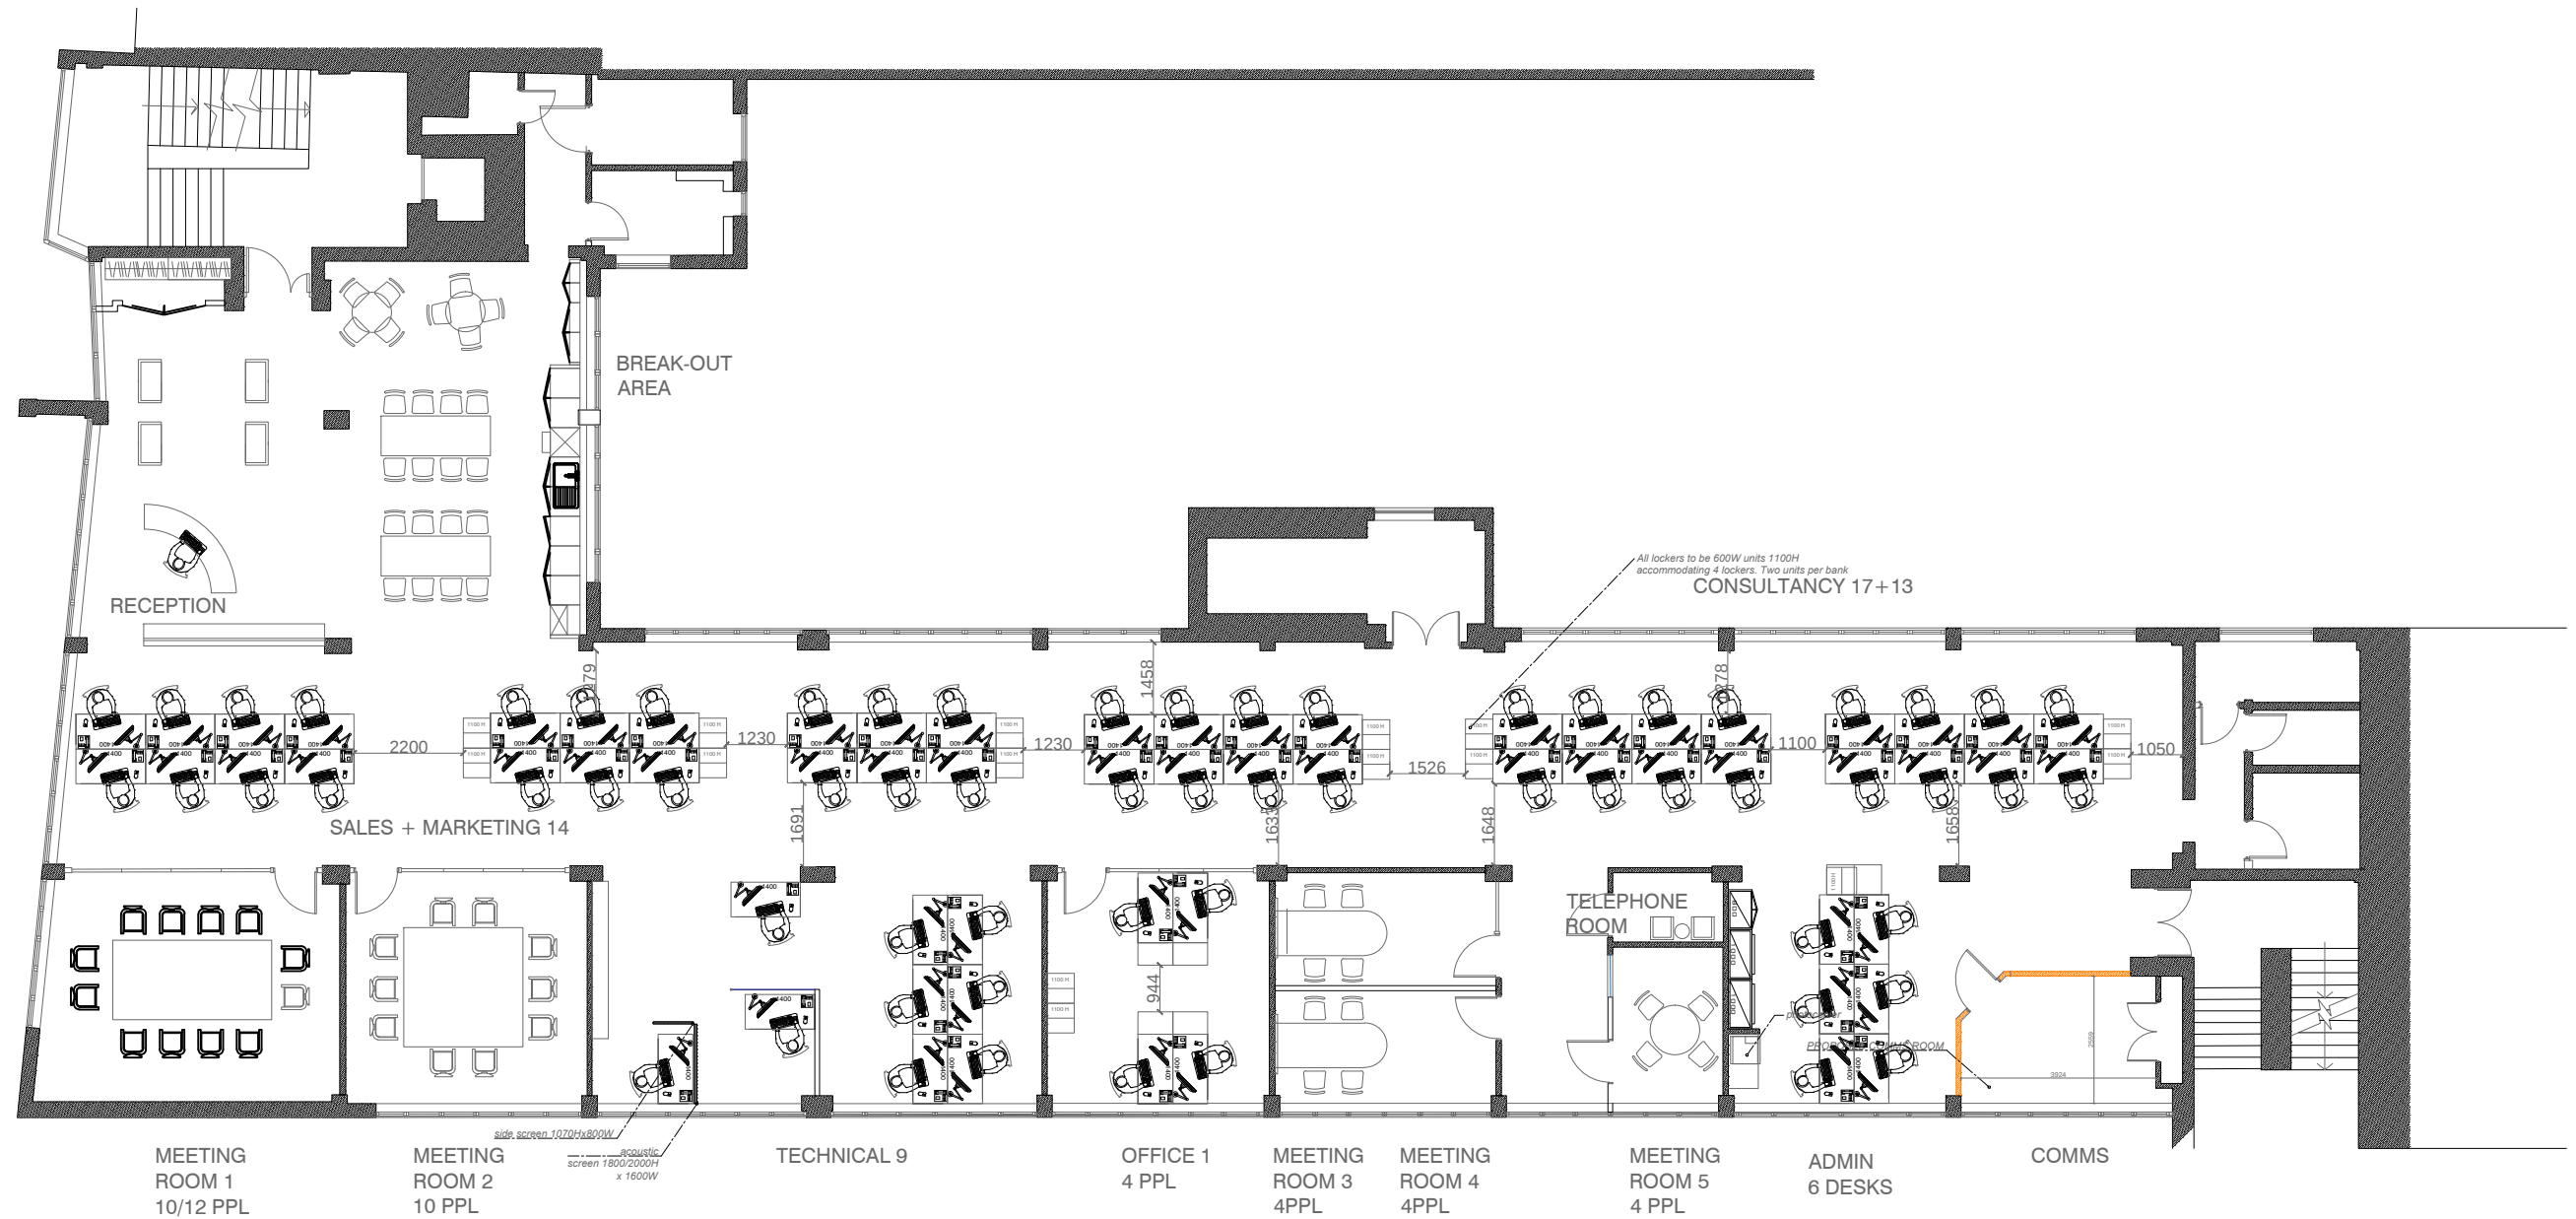

SCALE:N/A

CLIENT:
PROJECT:
BENTIMA HOUSE
JOB NO.:
01525
DRAWING NO.:
SK01
DRAWN:
MK
DATE:
09/10/2018
STATUS:
SKETCH DESIGN

Office Fit Out
Office Infrastructure
Support Services
ROBERT DENHOLME HOUSE
NUTFIELD SURREY RH14HW

DATE:
03/10/18
09/10/18
DESCRIPTION:
P01
P02

THIS DRAWING IS INDICATIVE ONLY
DO NOT SCALE OFF THIS DRAWING
ALL MEASUREMENTS MUST BE CHECKED ON SITE WITH SITE & ANY
DISCREPANCIES REPORTED IMMEDIATELY.

PLEASE NOTE THAT FURNITURE/STORAGE POSITIONS, LOCATIONS &
QUANTITIES ARE SHOWN FOR INDICATIVE PURPOSES ONLY. IT DOES NOT
NECESSARILY MEAN THAT THESE ITEMS ARE ALLOWED FOR WITHIN OUR
SPECIFICATION OF WORKS REGARDING CONFIRMATION OF THESE ITEMS.

THIS DRAWING IS SUBJECT TO COPYRIGHT & REMAINS THE PROPERTY OF
CARTOSE PROJECTS. IT MUST NOT BE RE-PRODUCED.