


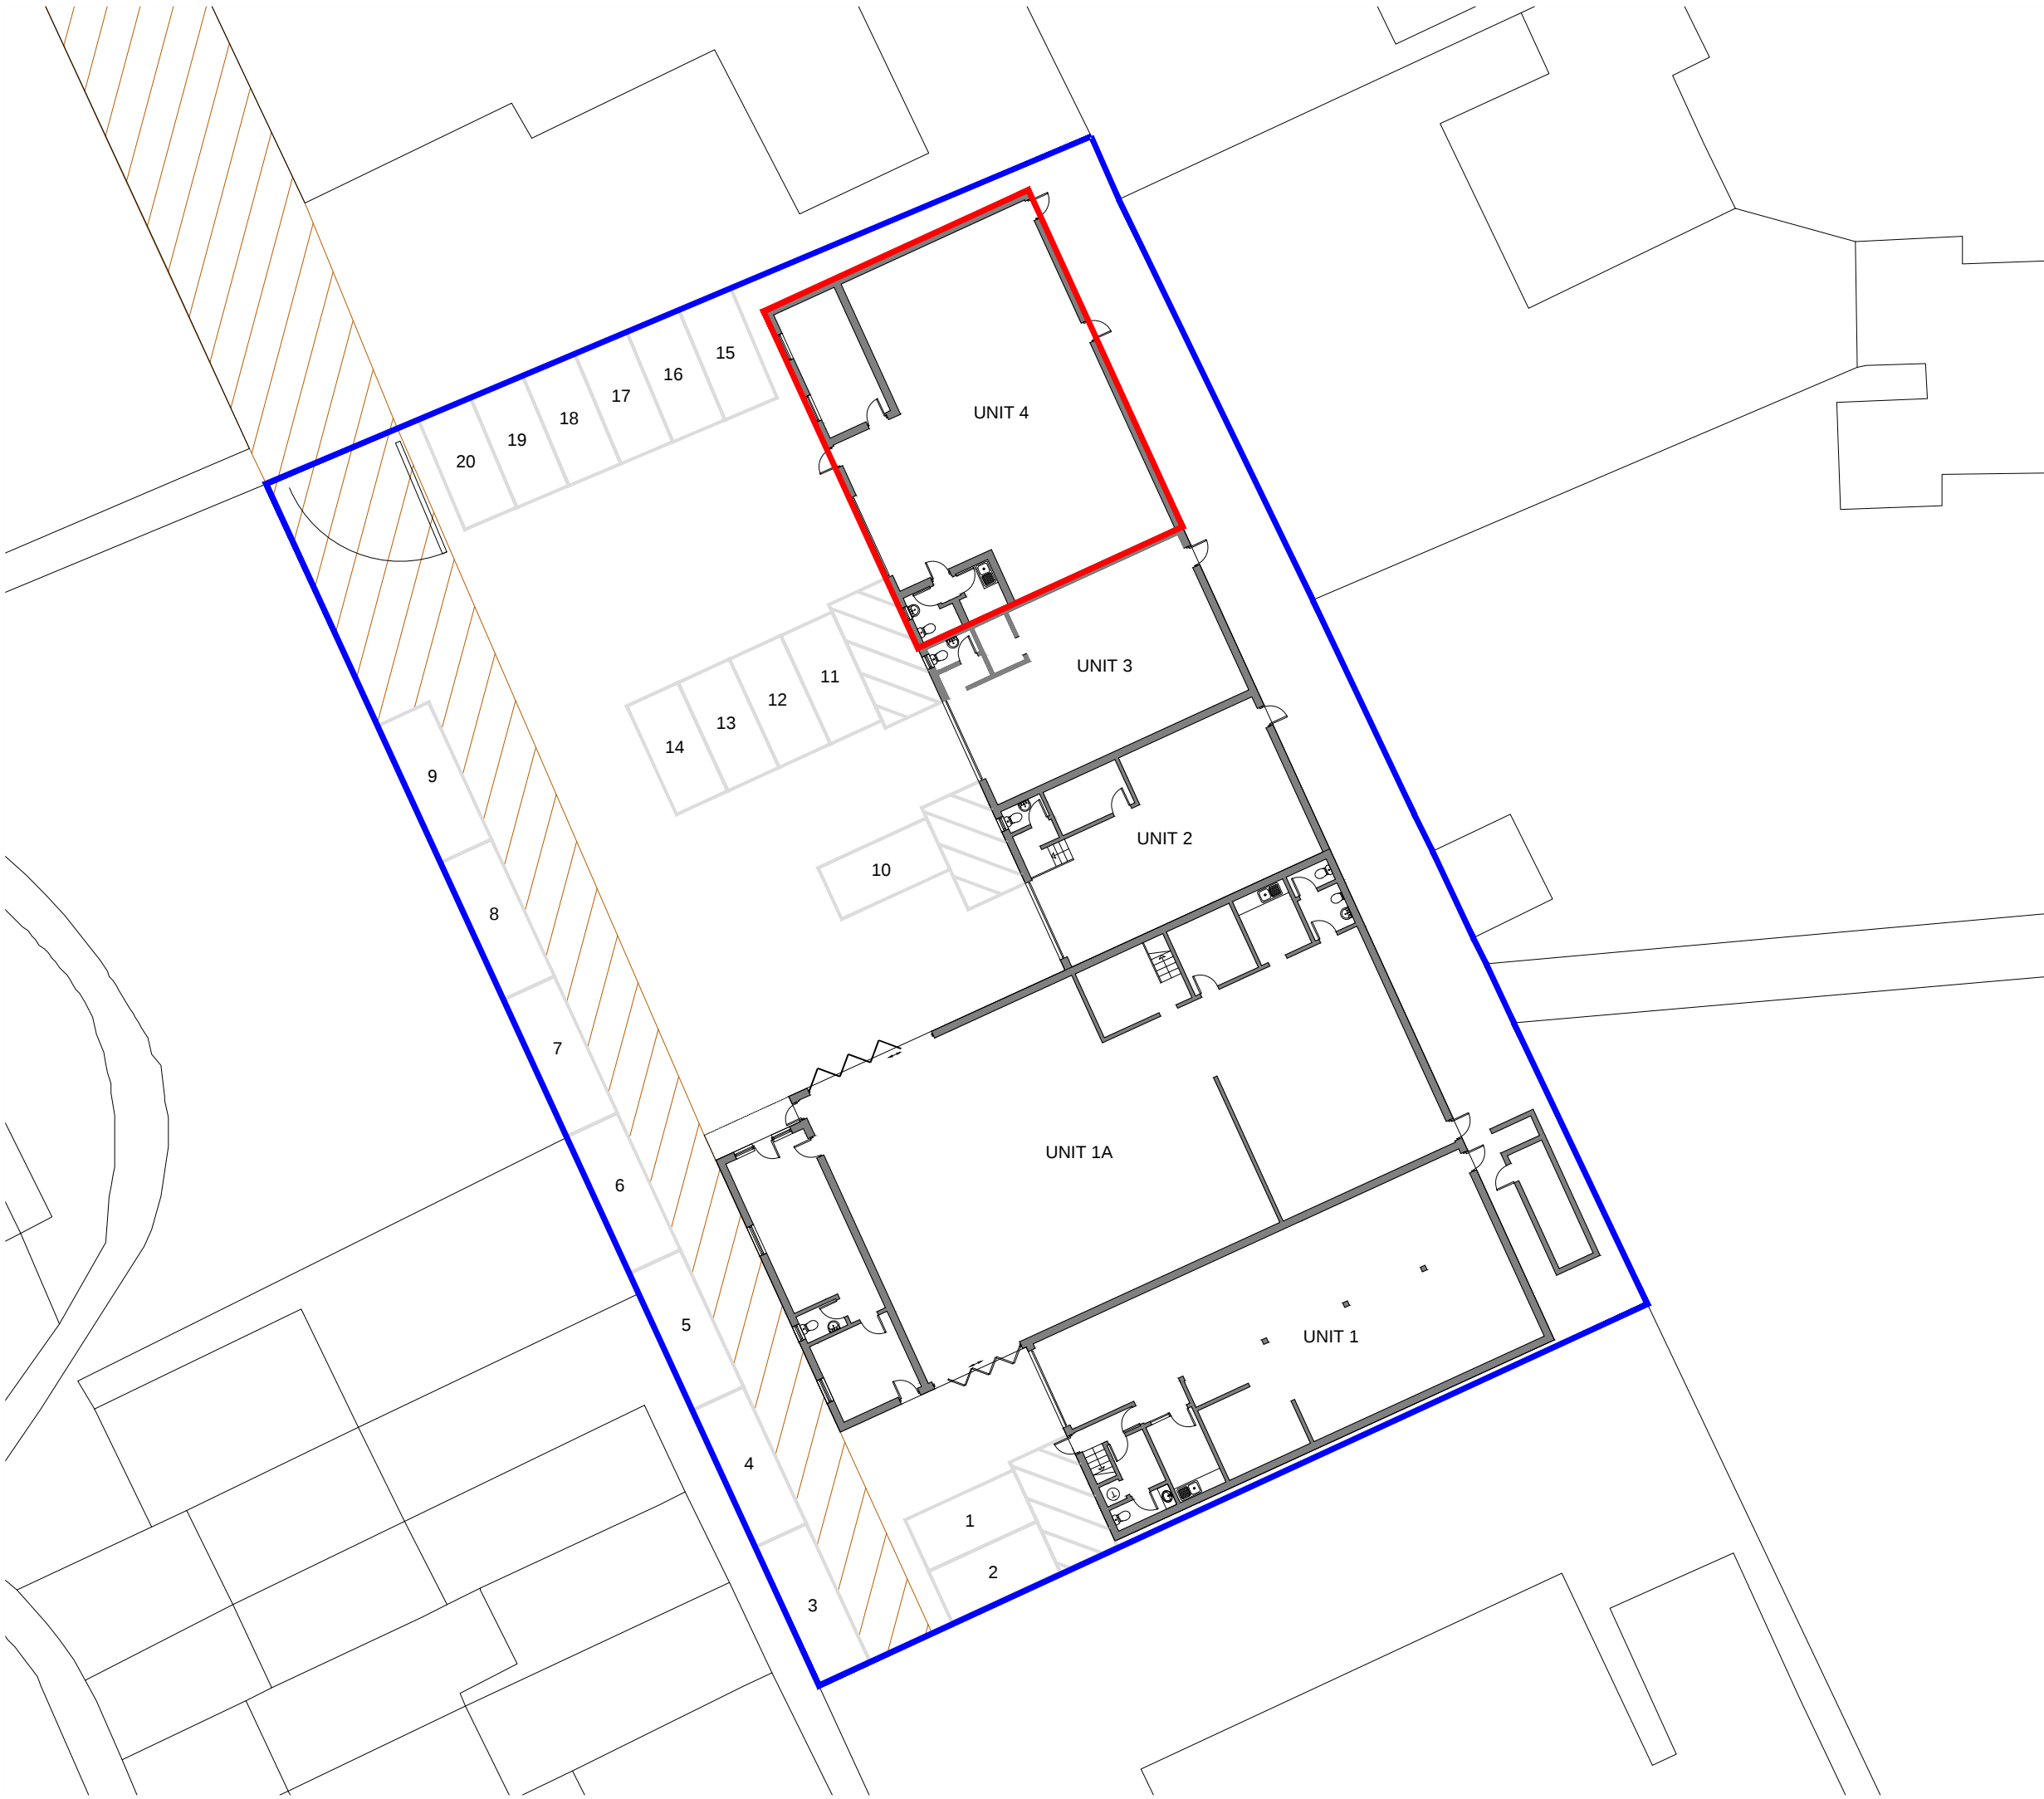

GENERAL NOTES

This drawing is to be read in conjunction with all other relevant drawings, schedules and specifications issued.

Any discrepancies with the information depicted in this drawing must be reported in writing. Responsibility cannot be accepted for alterations made to this drawing without prior permission.



This drawing must not be photocopied, scaled or reproduced otherwise scale accuracy cannot be guaranteed.

This drawing should not be used in any circumstances for any structural calculation or building construction / demolition work.

Land Registry Note

This drawing has been created in accordance with the guidelines included in the Land Registry Practice Guide 40.

Extent of title

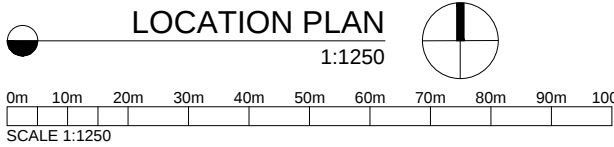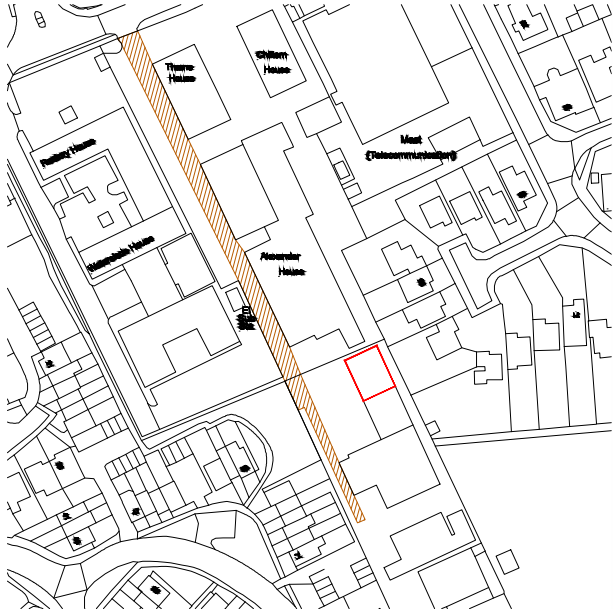


PROJECT TITLE

UNIT 4
THAME ROAD INDUSTRIAL ESTATE
THAME ROAD
HADDENHAM AYLESBURY HP17 8BY

DRAWING TITLE

LAND REGISTRY PLAN

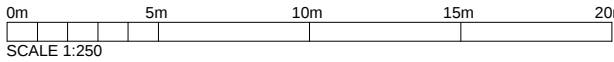

SCALE	SIZE	DRAWING
1:250	A3	314877
DRAWN	CHECKED	DATE
GB	MG	MAR 2023