


# MIDDLE SECOND FLOOR

This drawing must not be scaled. Discrepancies are to be reported to the Architect immediately. All dimensions are approximate and are to be checked on site. All information is to be subject to site surveys. This drawing, or any portion of it must not be reproduced without prior consent from the Architect. © FI REAL ESTATE

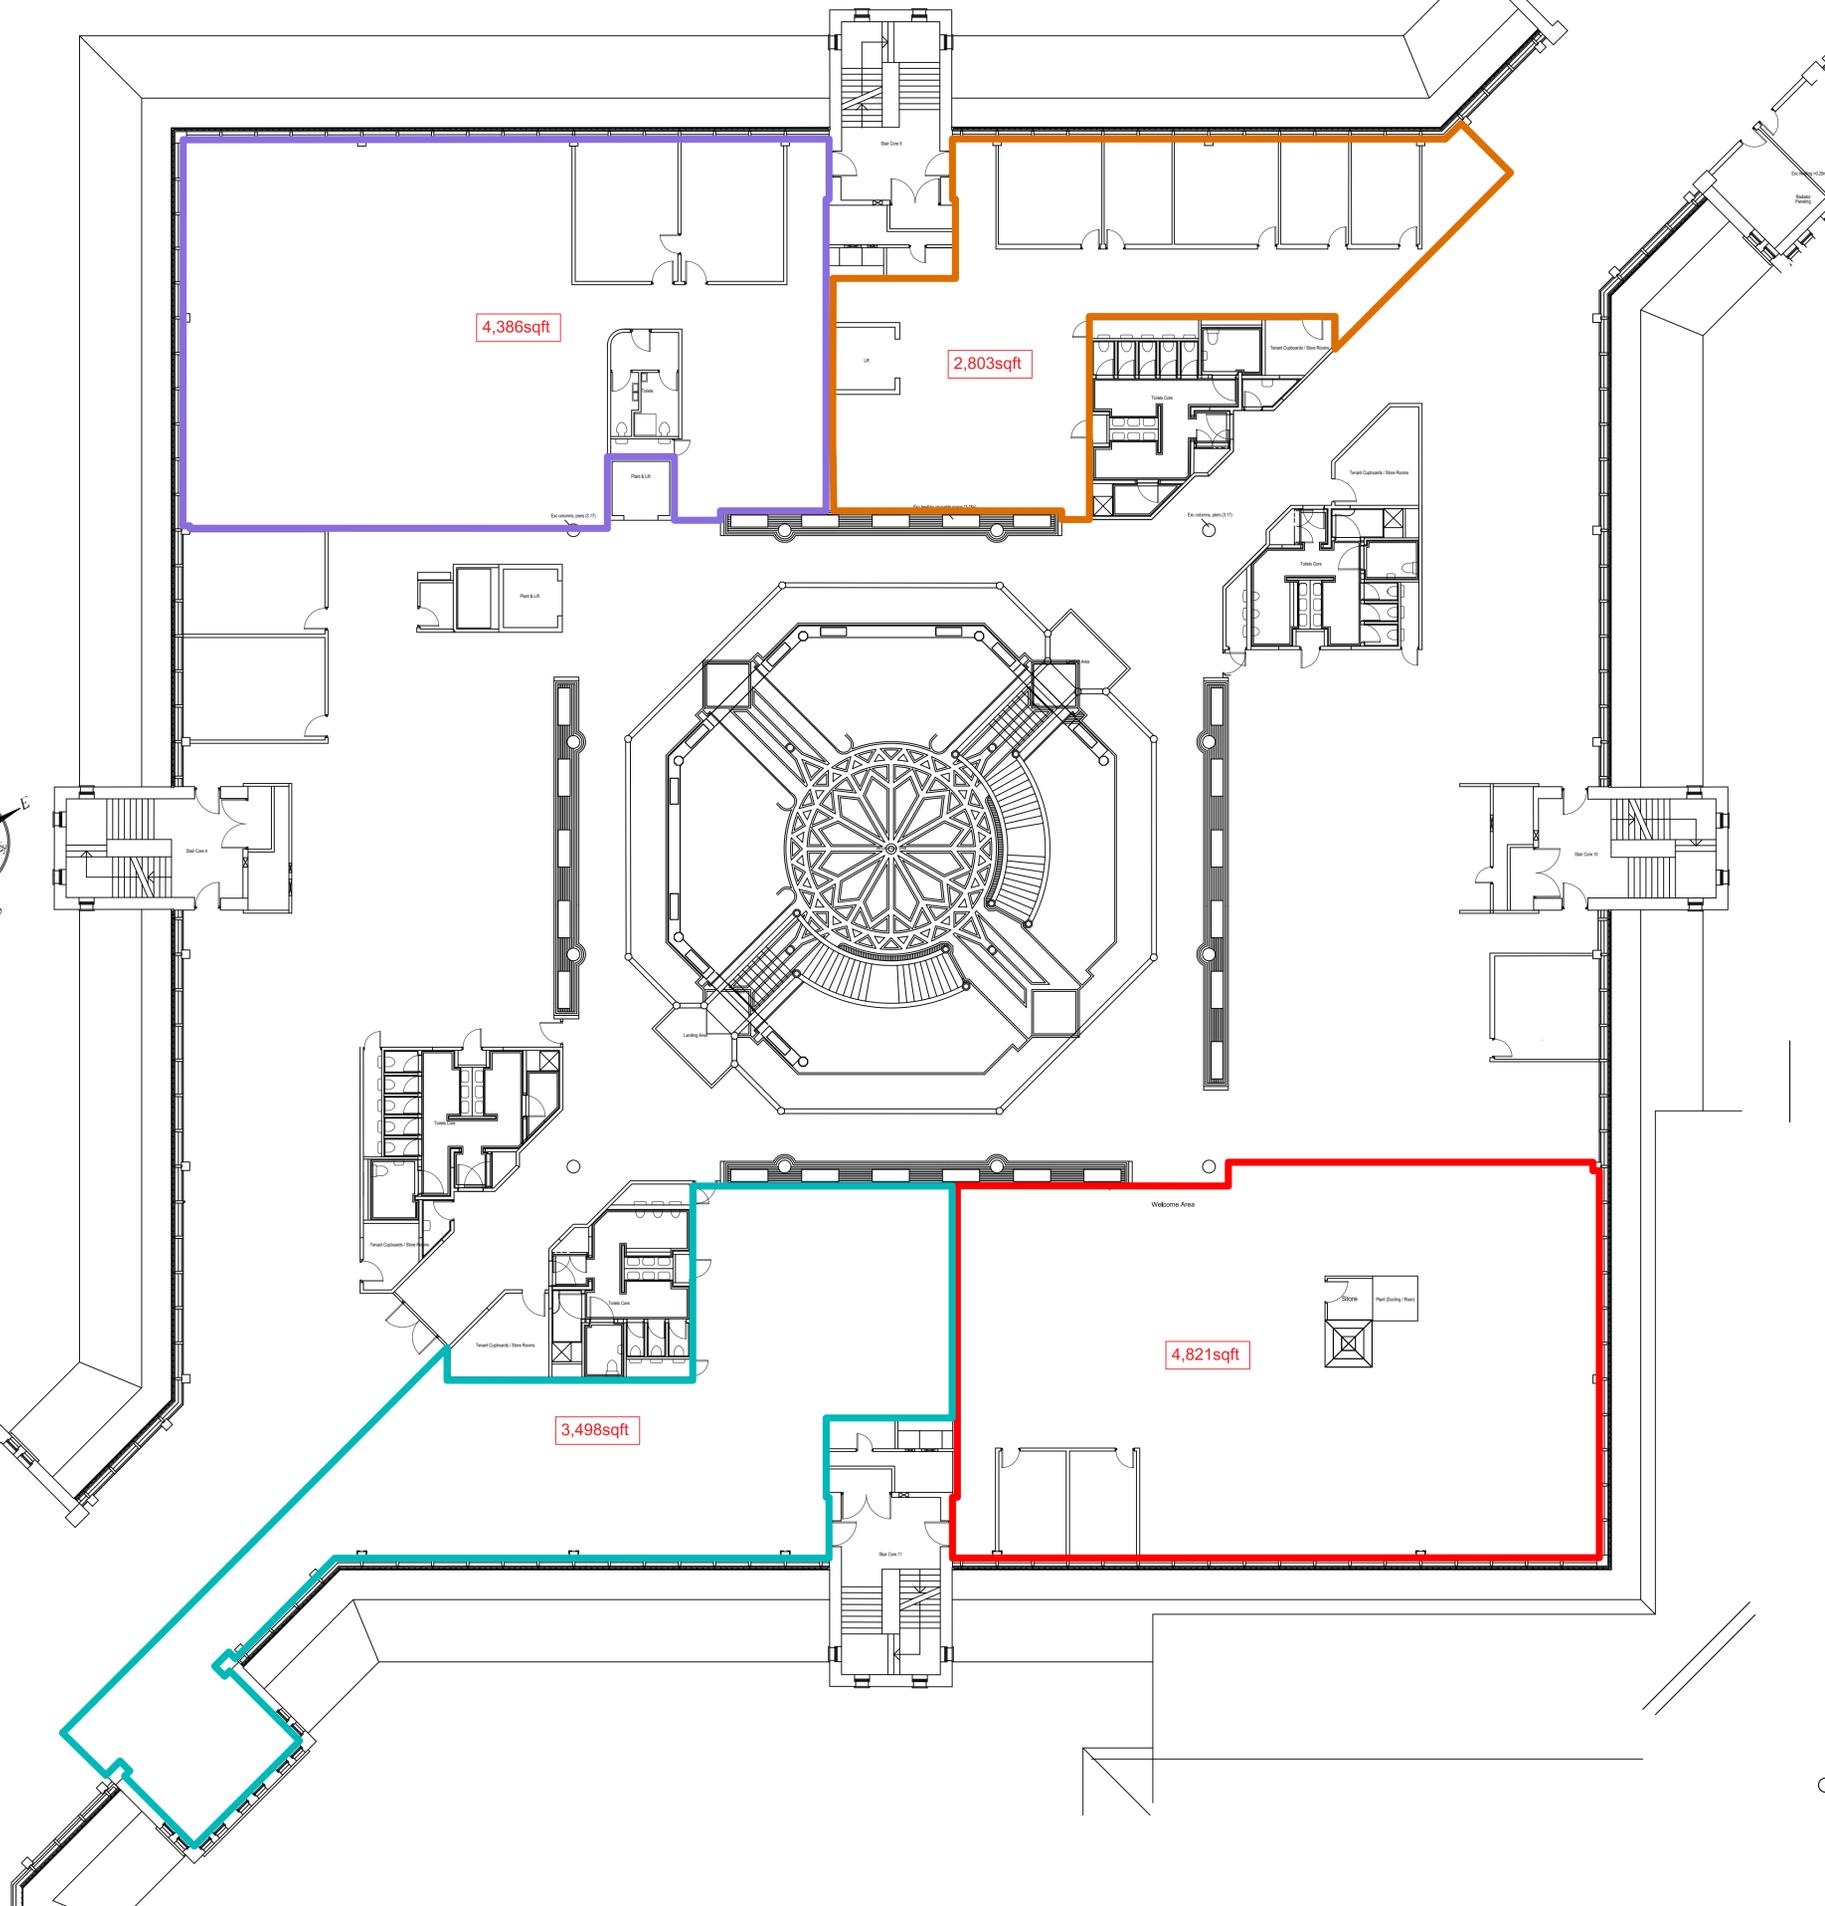

|      |               |          |          |
|------|---------------|----------|----------|
| 1    | Initial Issue | 10/10/25 | DW       |
| Rev. | Amendment     | Date     | By / Chk |



Project  
 Floor 2, Middle Block  
 Lynch Wood Business  
 Park, Peterborough,  
 PE2 6FY

Client  
 FI REM

Drawing Title  
 Feasibility / multi split

Status  
 Tender

Scale  
 1:150 @A1

Drawn By  
 DW

Date  
 10/10/2025

Drawing Number  
 LFF2\_F\_002

Revision