


TEG WOOD STRIP FLOORING
ON 50 X 36 W. TIMBER BATTENS
WITH SOME CLASSIC IT INSULATION
LAID BETWEEN BATTENS.

CROSS SECTION.

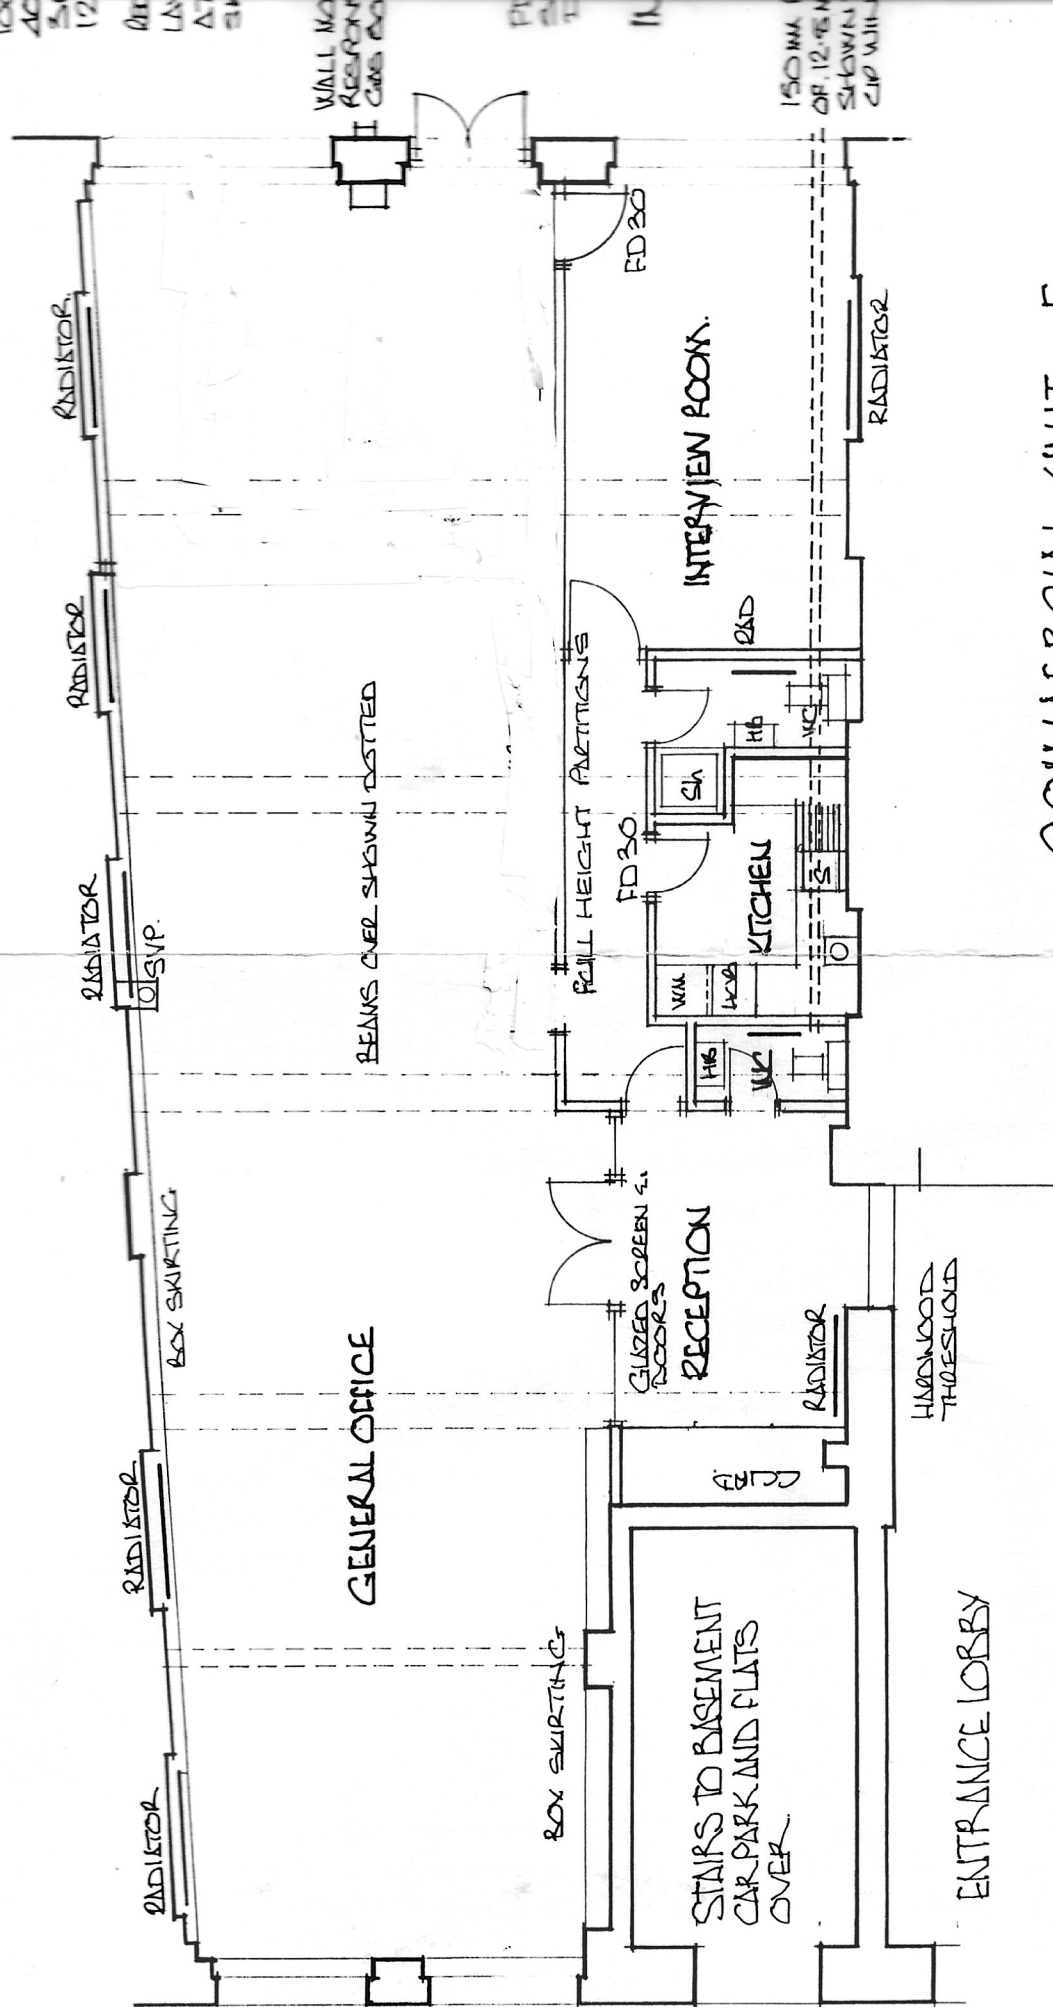

COMMERCIAL UNIT E.
LINDERWOOD STREET. HACKNEY. N1.