


Tongue and groove boarding

Exposed brickwork

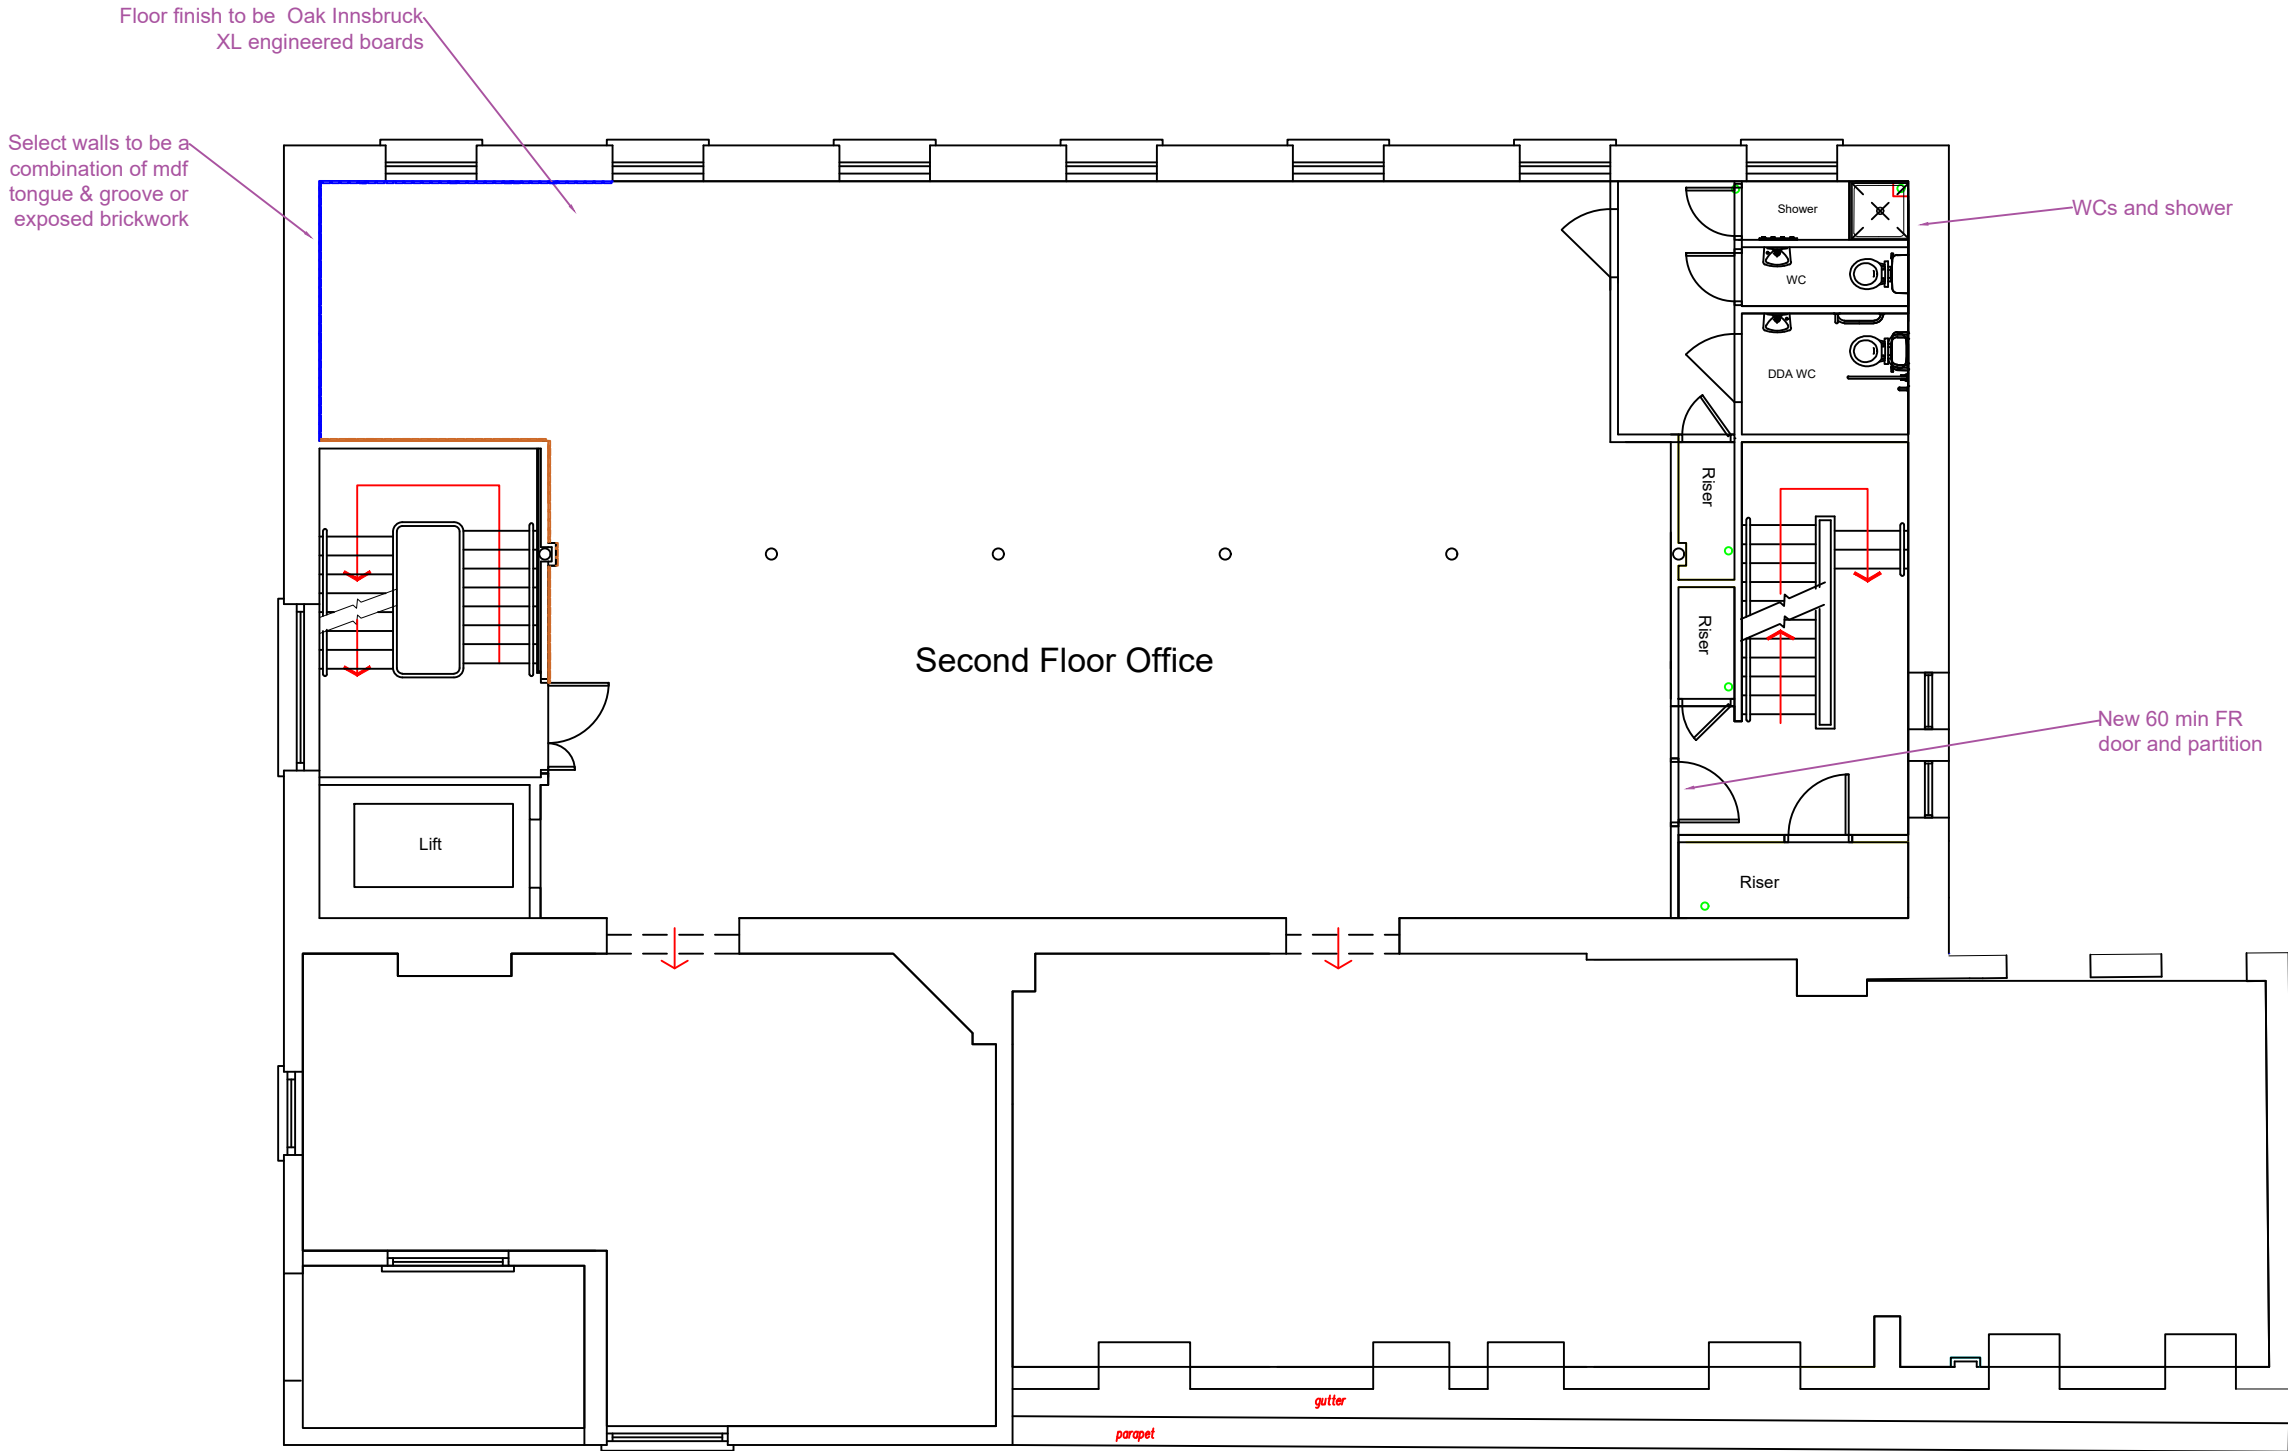

Notes

Do not scale from this drawing, except for planning purposes. Figured dimensions only are to be taken from this drawing. All dimensions to be checked on site. Any discrepancies are to be reported to the Contract Administrator prior to works or fabrication.

This drawing is to be read in conjunction with all relevant consultants and/or specialists' drawings/documents and any discrepancies or variations are to be notified to the Contract Administrator immediately.

This drawing is the property of HB Surveyors and Valuers. No reproduction without permission.

Revisions

Rev	Notes	Dwn	Date
-----	-------	-----	------

Client
Mackays Group
Project

Title
20 Conduit Place
Second Floor
Proposed GA

Date	Scale:Paper	Drawn
Jan 26	1:100 @ A3	OT
Job Number	Drawing Number	
A19826	009 rev.C	