




Location Plan:



Ground Floor

HANBURY STREET

Basement Level

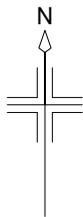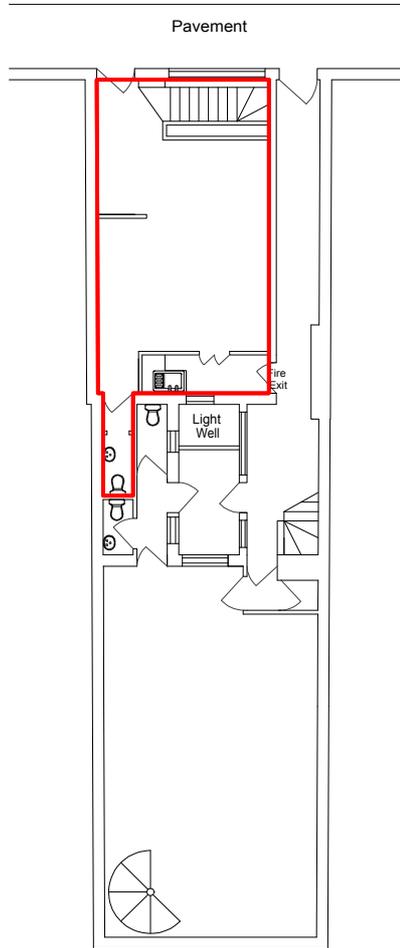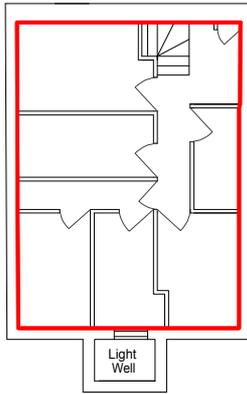

Key:



Client Bishopsgate Managements c/o Savoy Stewart	Address Unit 1 28 Hanbury Street London E1	Description Lease plan	Scale 1:200@A4	Date 13.12.10	Masterplans (UK) Ltd 59 Shirehall Park London NW4 2QN Tel 0845 803 5537 Mail@masterplansuk.com
			Dwg. no. 001.1SS	Rev.	