


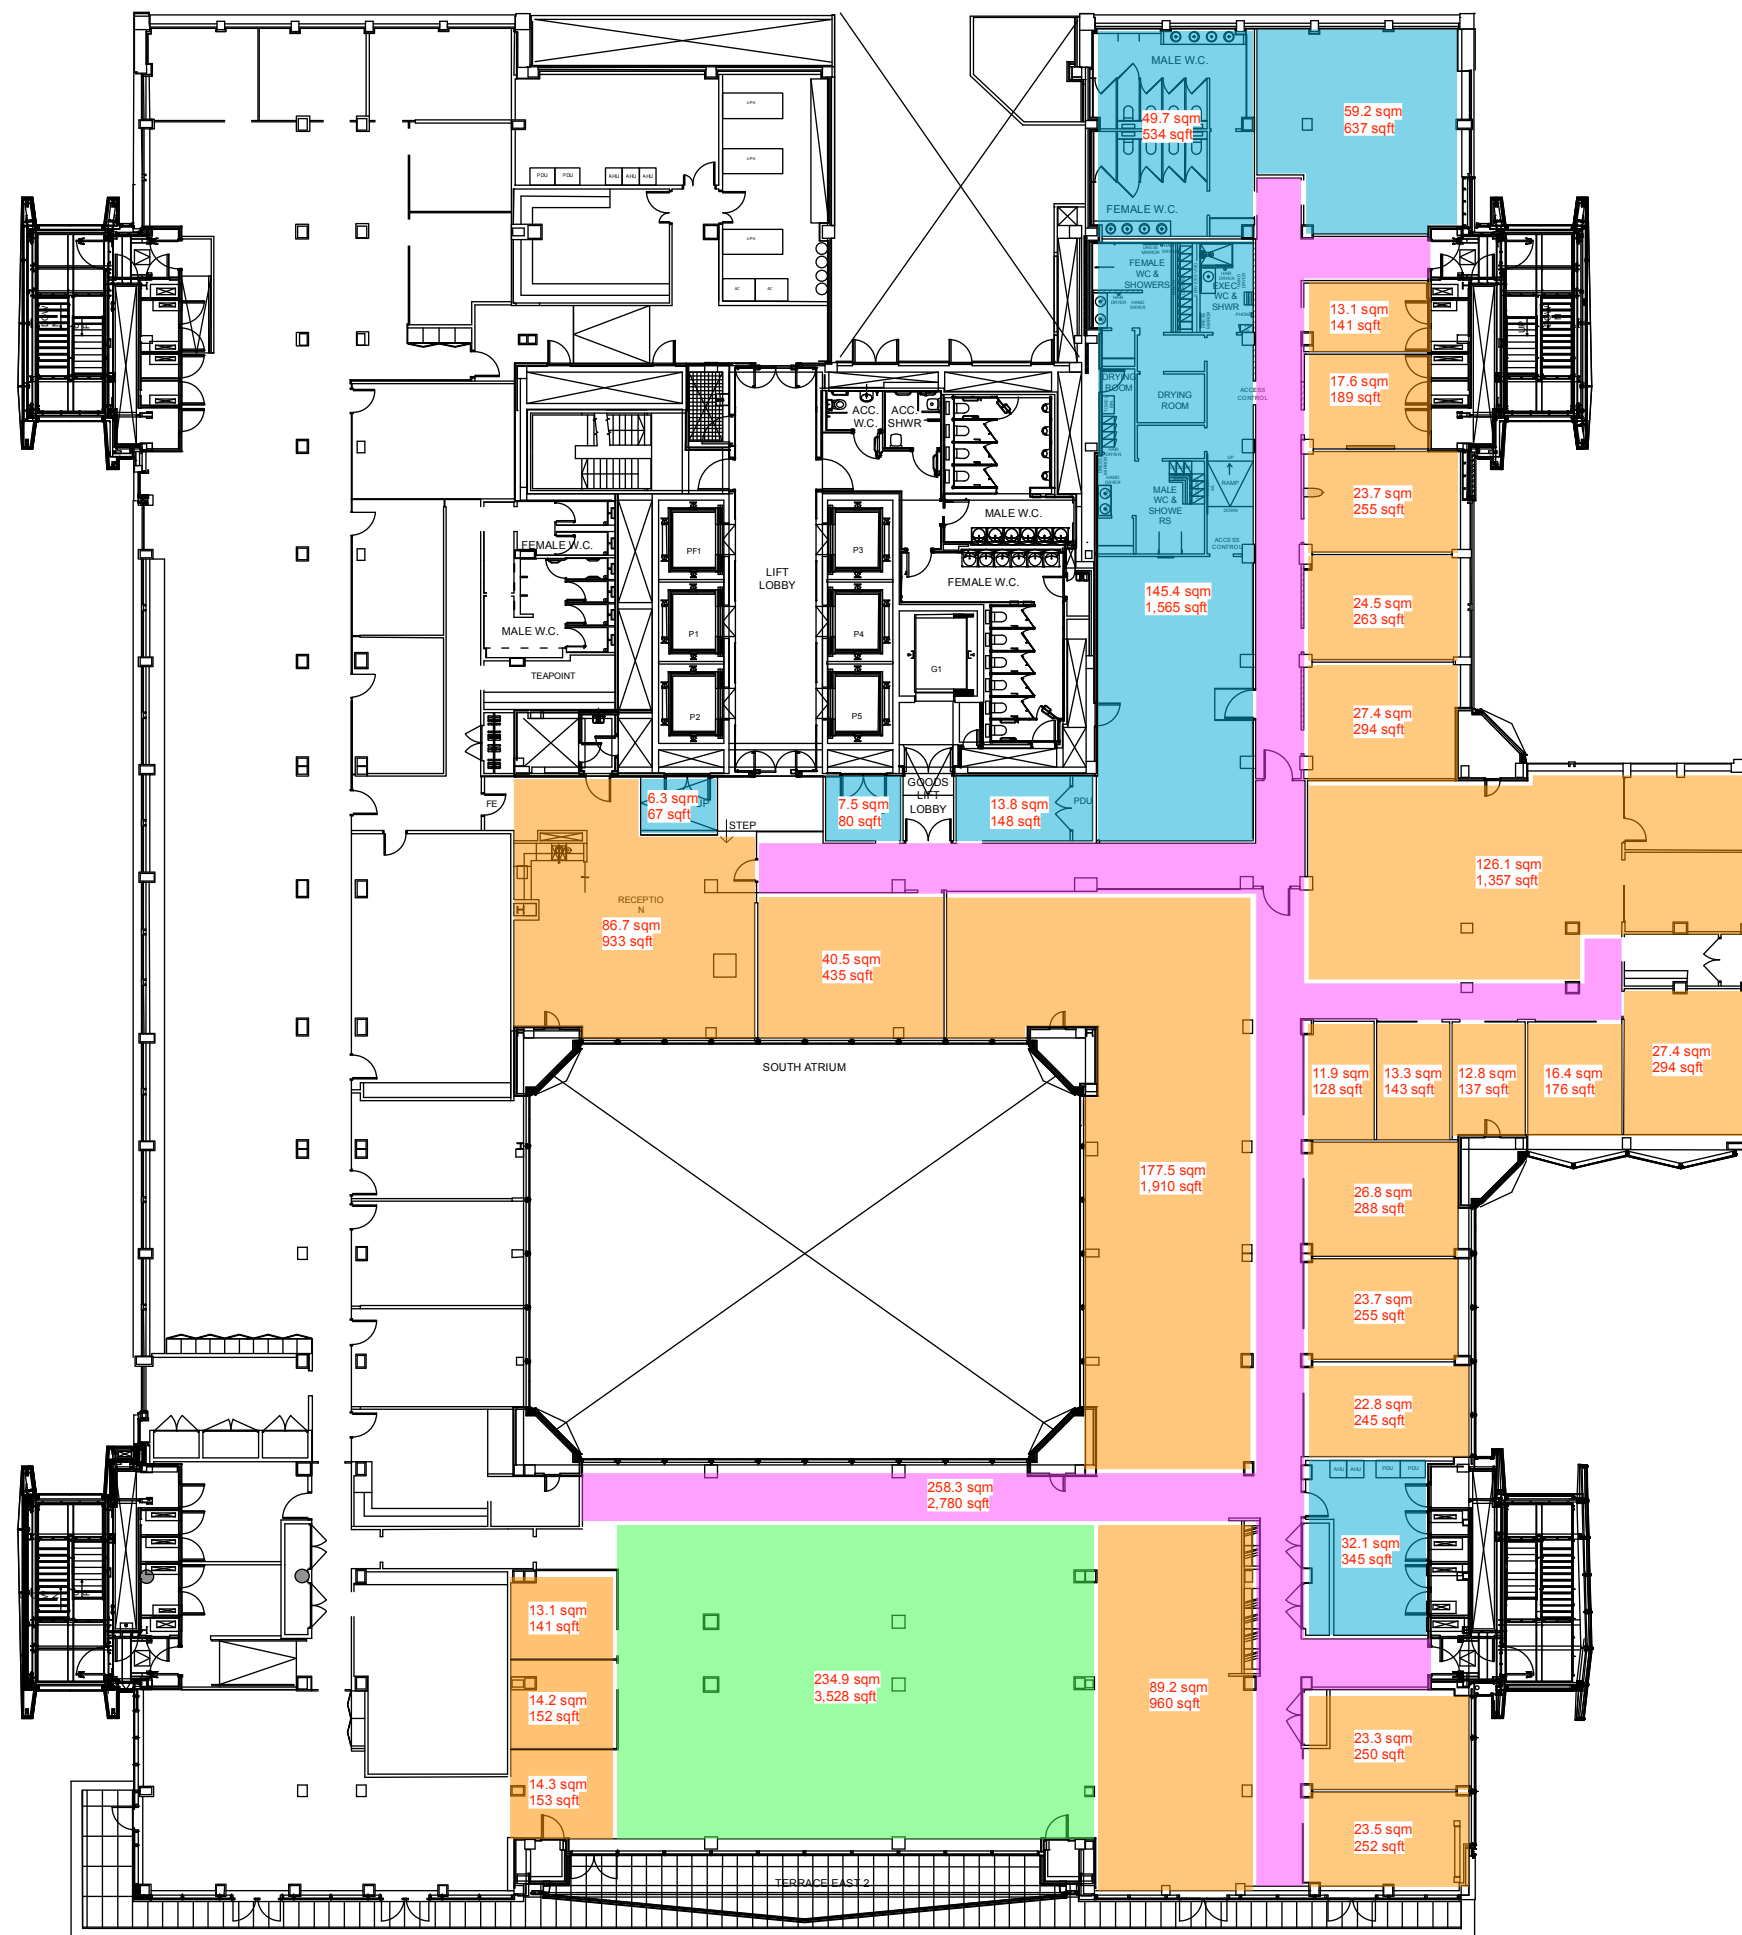

DO NOT SCALE FROM THIS DRAWING

DRAW NG: LEVEL 01 PLAN

ADDRESS: 55 BAKER STREET, LONDON

SCALE NTS

DATE: 08/04/26