



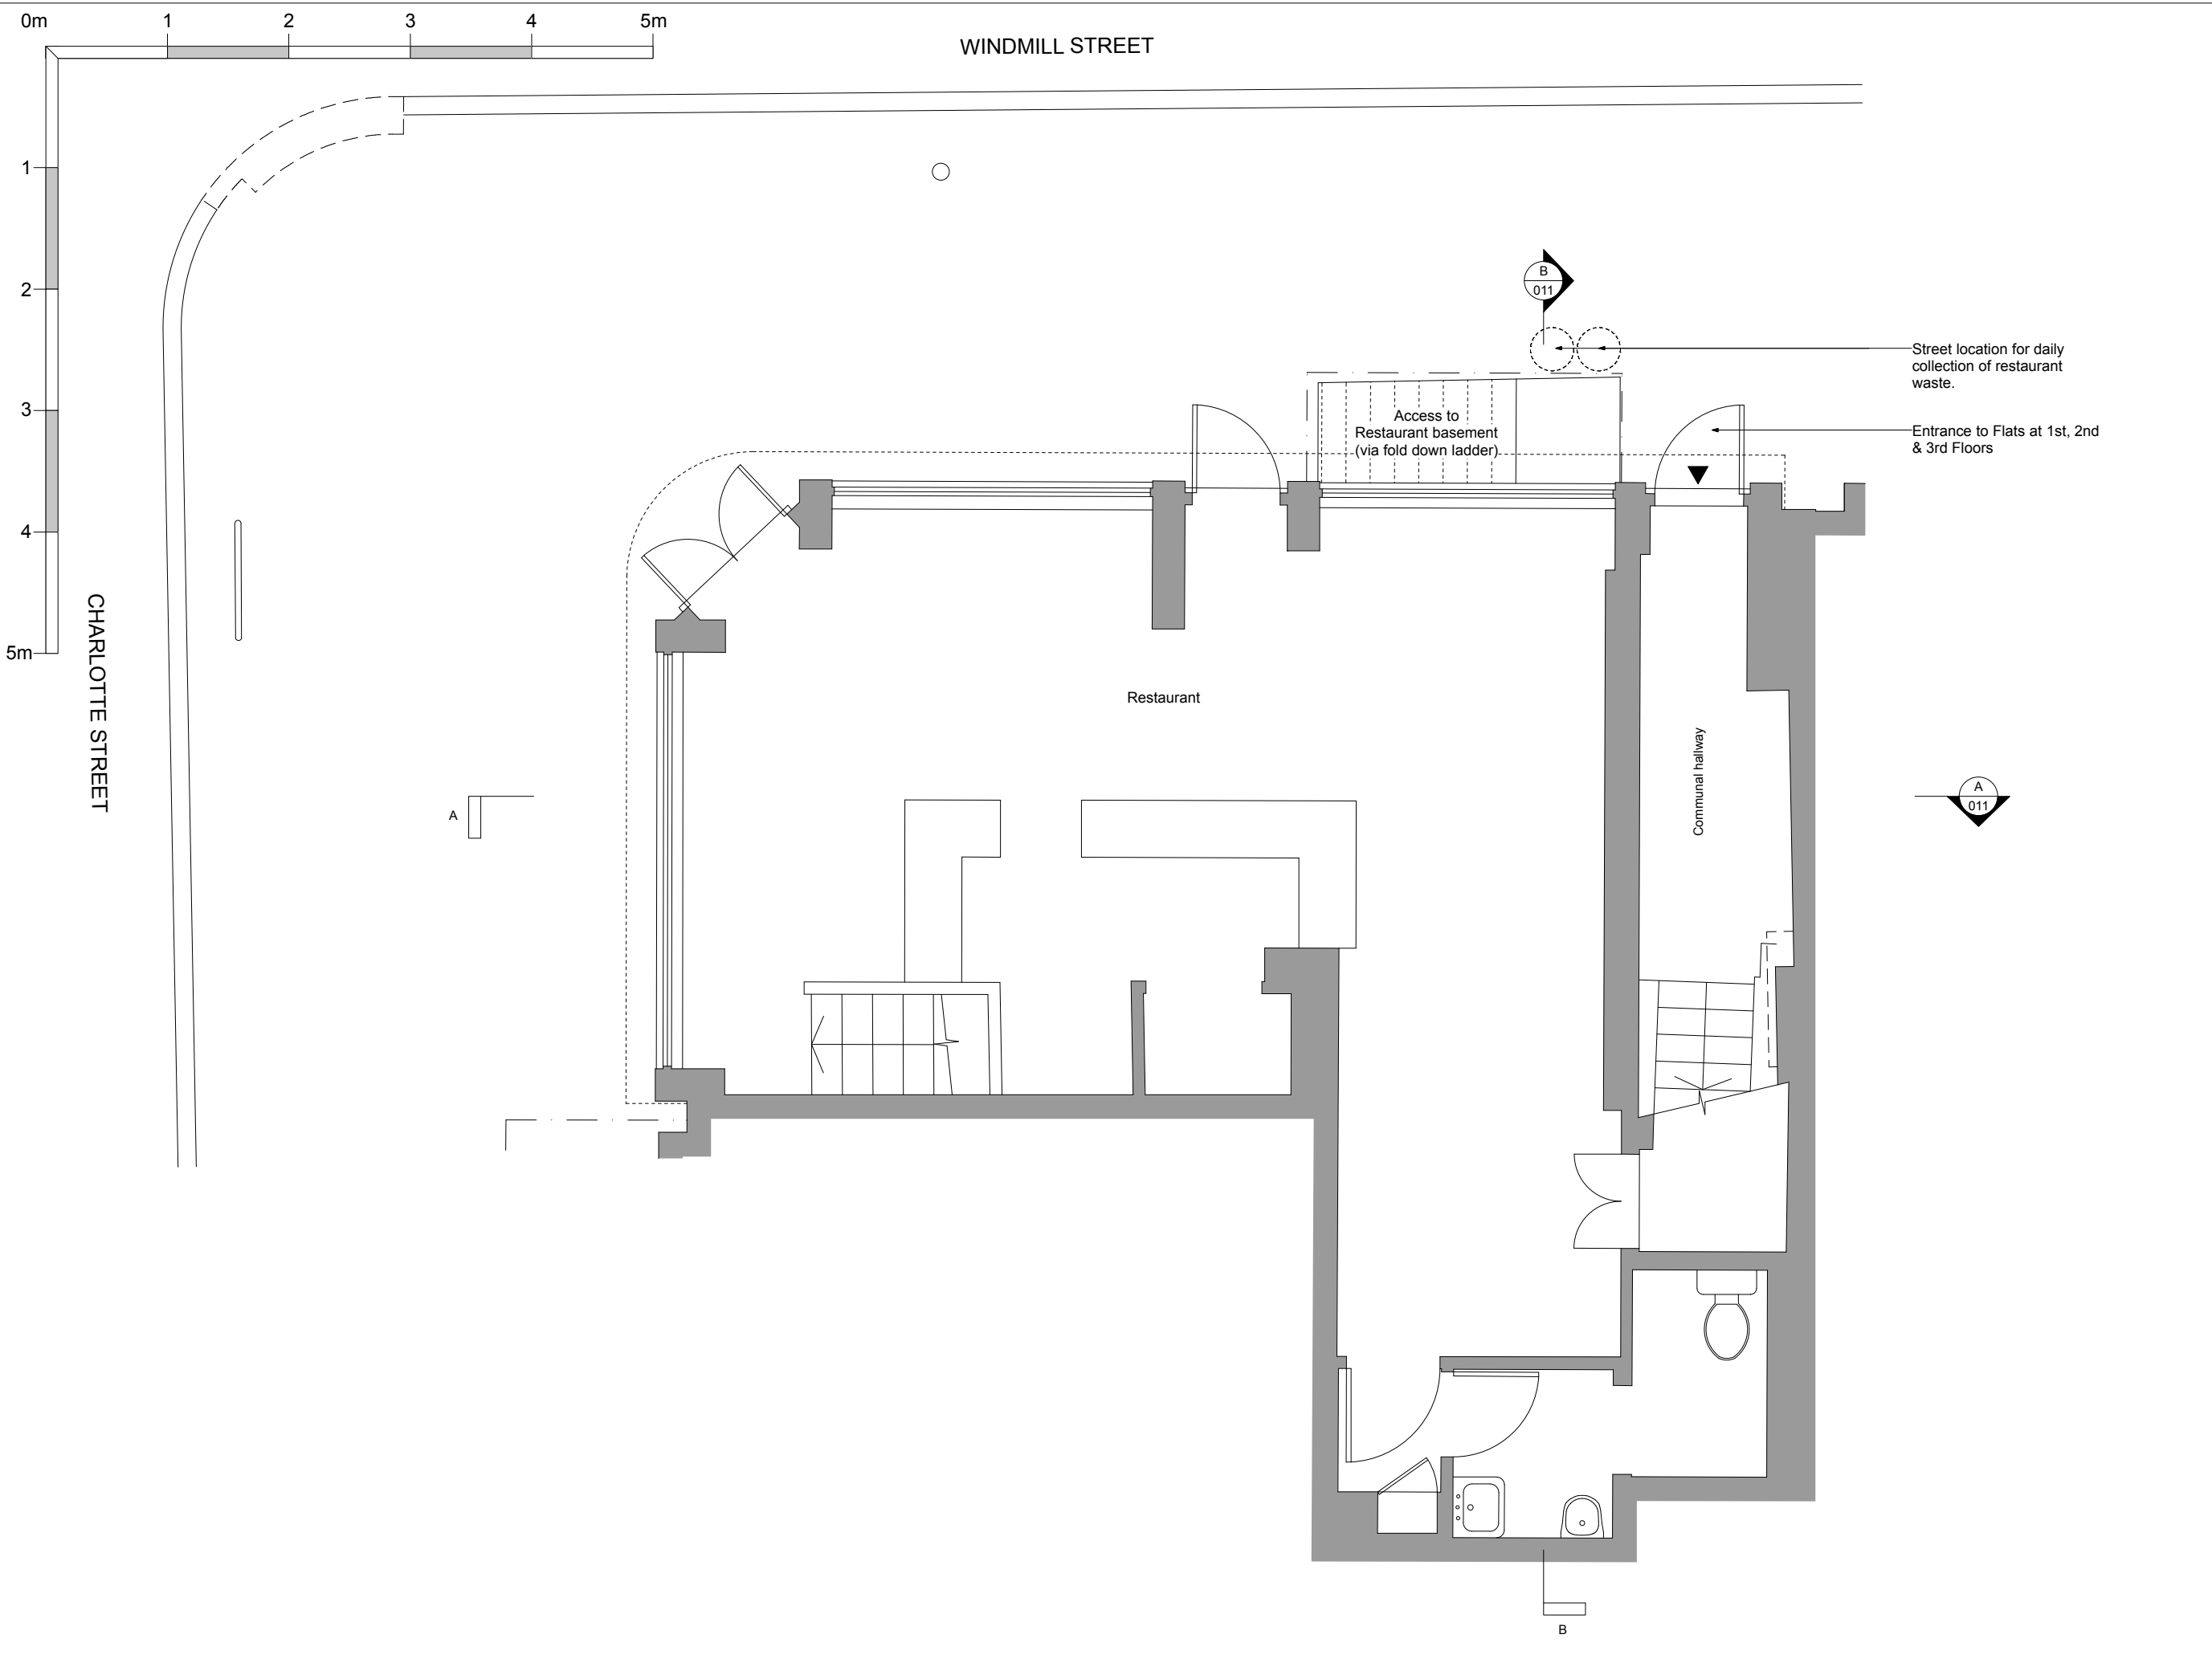

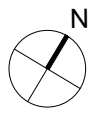

Existing Fabric

P2	19.08.16	Issued For Planning
rev	date	note
do not scale drawing		
copyright tff architects ltd		

FOR PLANNING



250 kennington lane
london SE11 5RD
t: 020 7091 9800
f: 020 7091 9830
office@tffa.co.uk
www.tffa.co.uk

project
**14 CHARLOTTE ST
LONDON W1T 2LX**

drawing
**EXISTING PLAN:
GROUND FLOOR**

date 09.08.16	dwg no 210/003
scale 1:50 @ A3	rev P2