




GENERAL NOTES

Sizes and dimensions to any elements are indicative only. All dimensions to be checked on site prior to commencement of any works.

DO NOT SCALE FROM THIS DRAWING.

FLOOR DATA

GIA:	9,483 sqft
NIA:	7,401 sqft
Office NLA:	5,809 sqft
Maximum Capacity:	154
Desks on Plan:	118

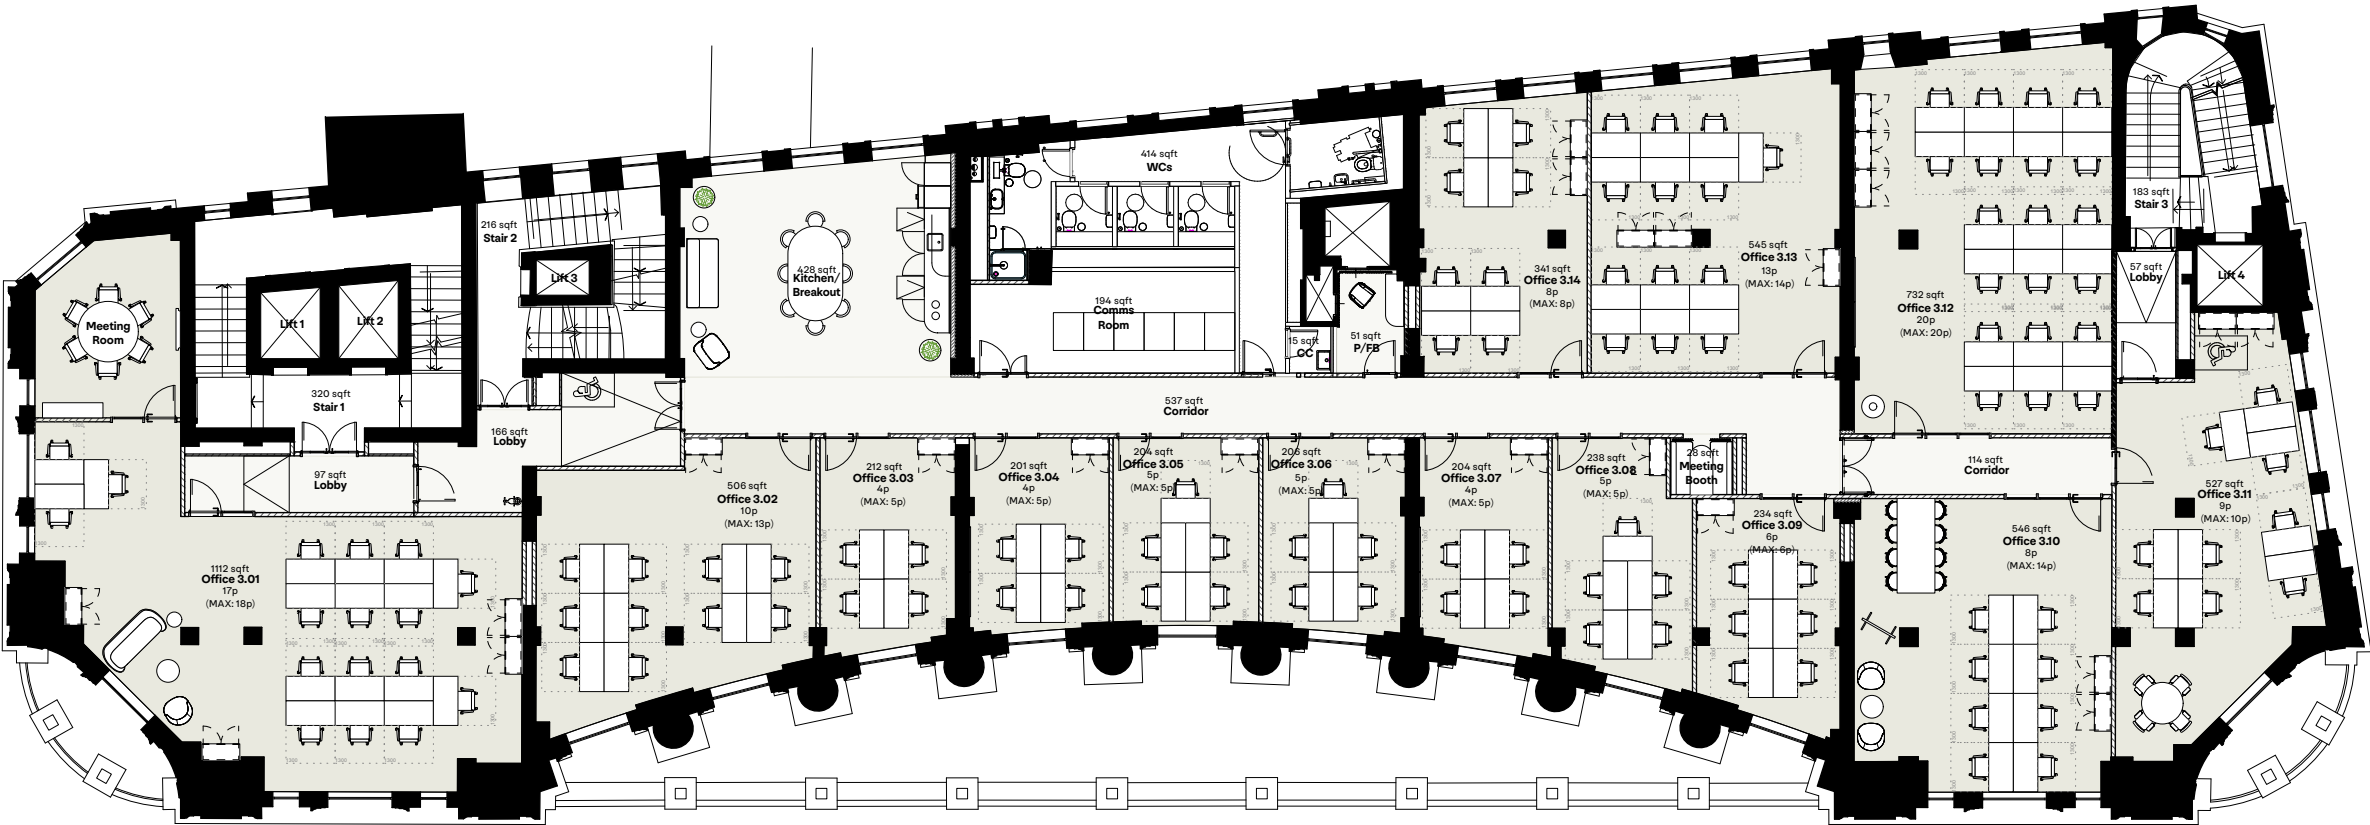

D	Updated to suit graphic re-brand	27.05.2021	JC
C	Update to Office layout	22.02.2021	MS
B	Update to WC layout & TOG furniture	18.08.2020	MS
A	Updated to Architects issue	20.05.2020	MS
-	Initial issue	07.01.2020	MS

REVISION	DATE	INITIAL
----------	------	---------

Third Floor

SCALE
1:200 @ A3

DWG No. LIB-SP-SM-03	REVISION D
DATE January 2021	DRAWN BY MS

STATUS
For Information

