
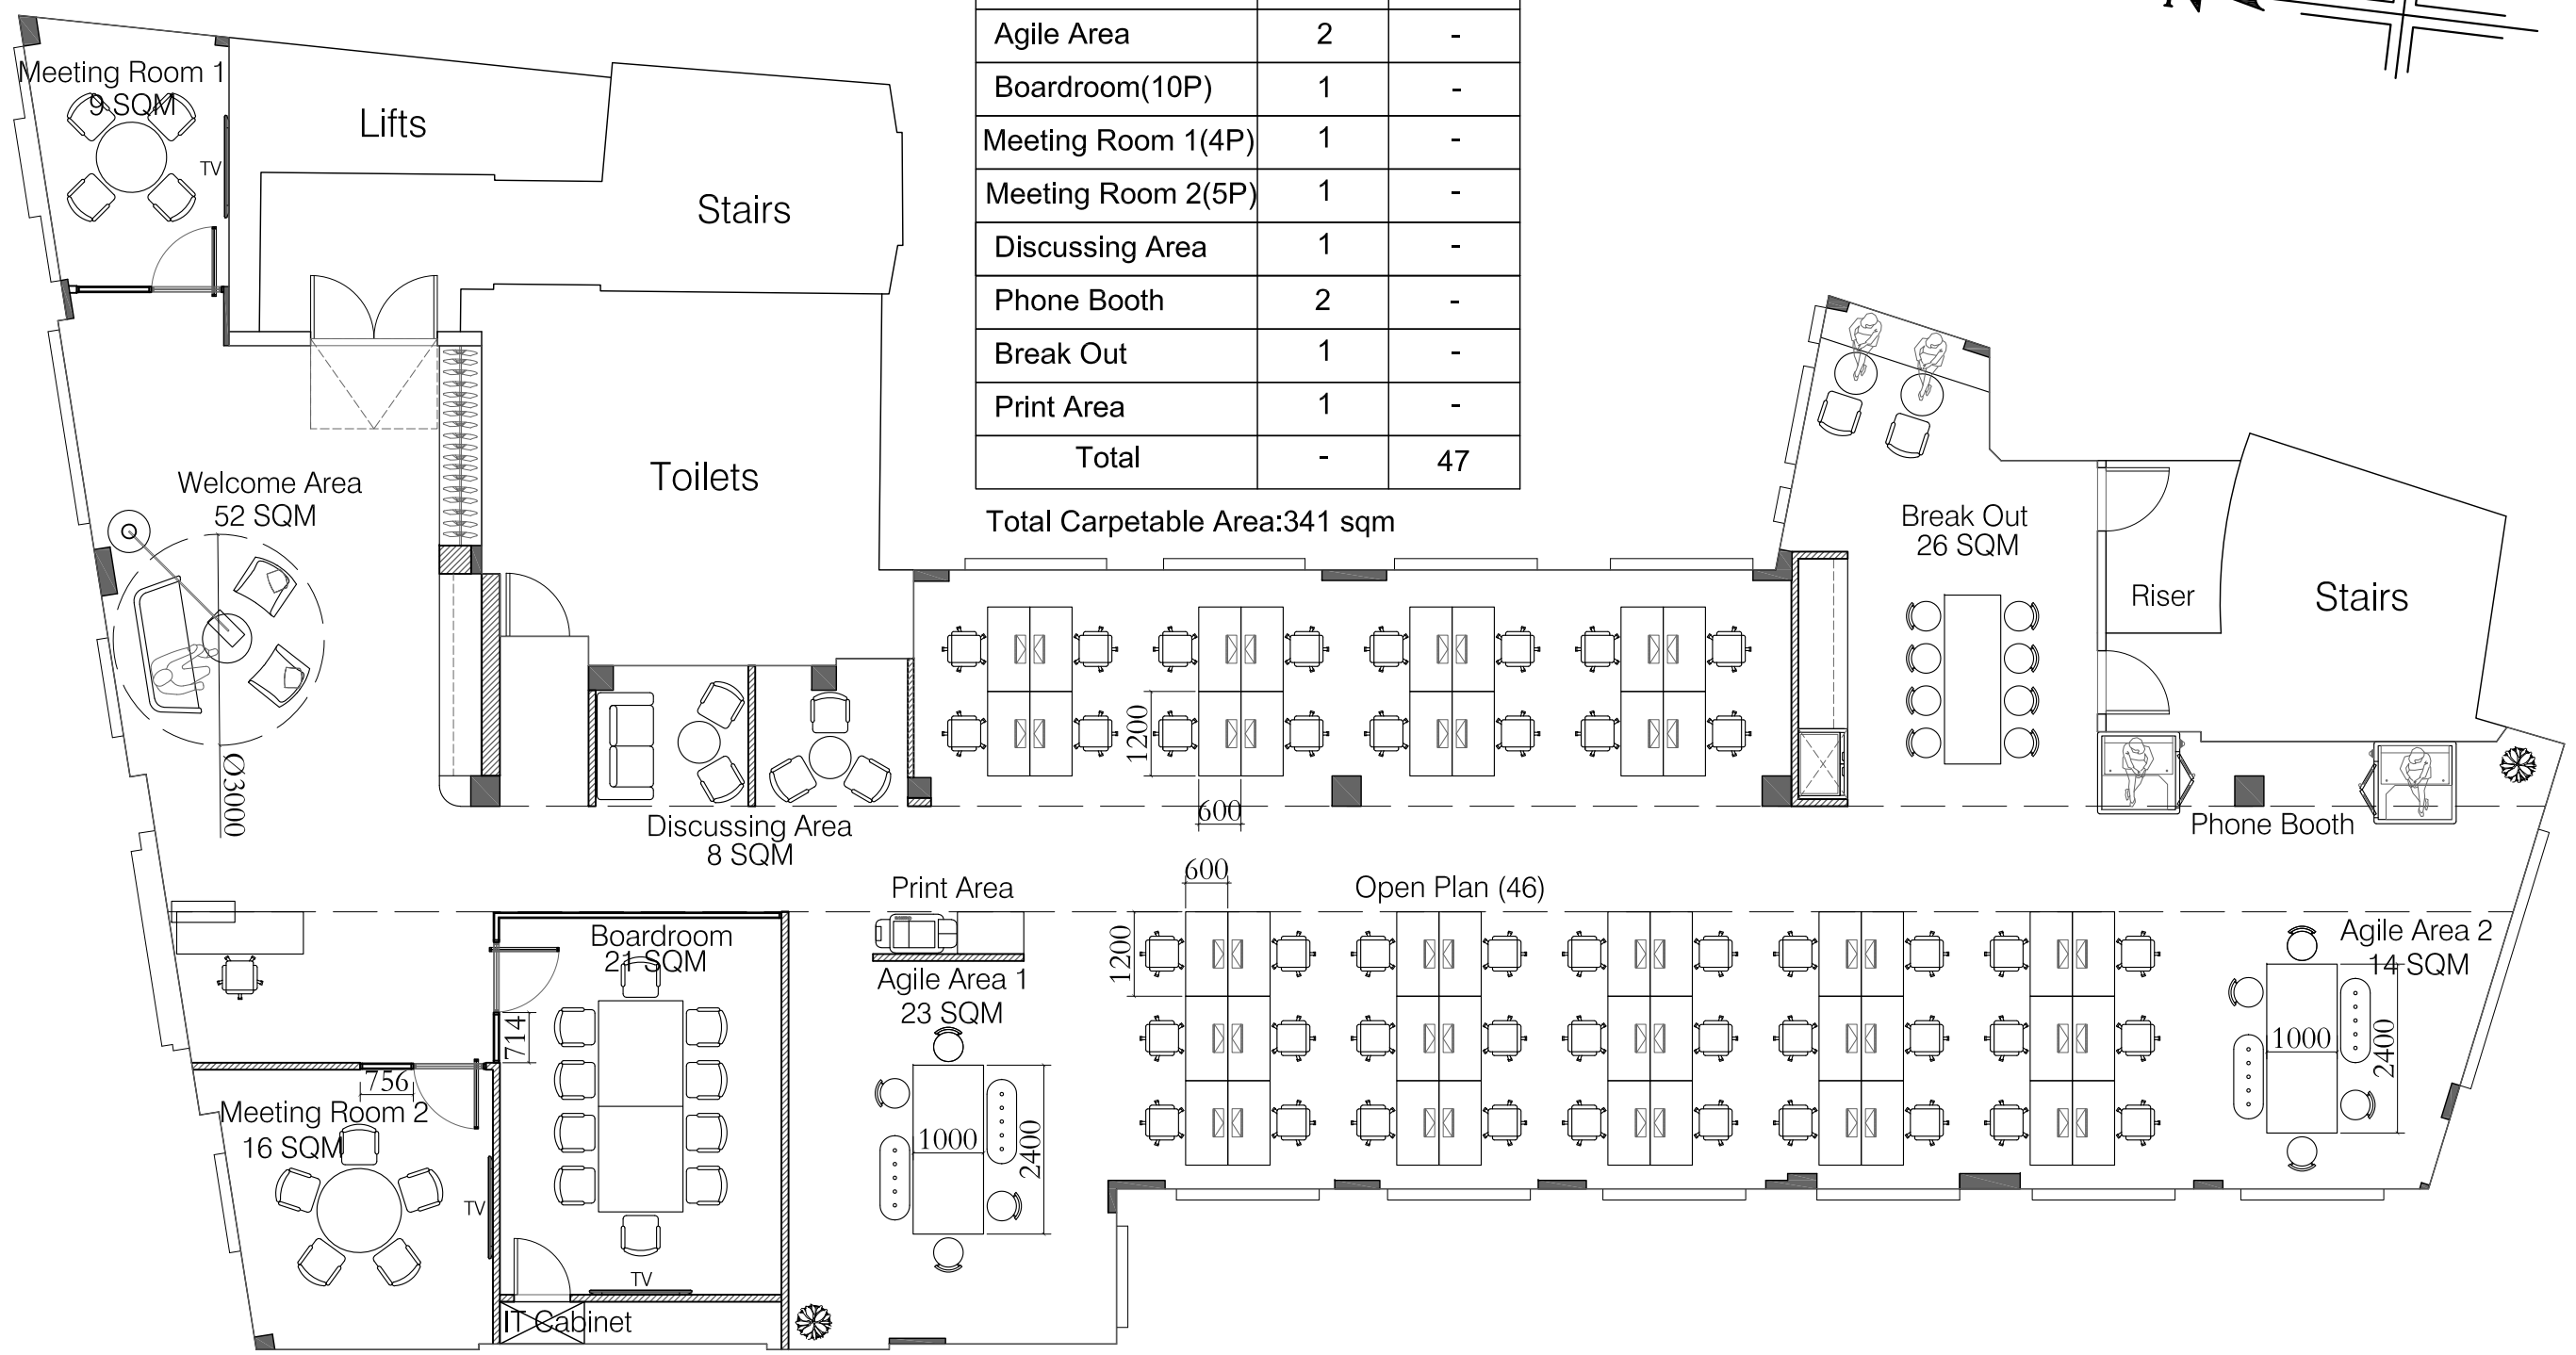


DEPARTMENT	ROOM	HEADCOUNT
Welcome Area	1	1
Open Plan	1	46
Agile Area	2	-
Boardroom(10P)	1	-
Meeting Room 1(4P)	1	-
Meeting Room 2(5P)	1	-
Discussing Area	1	-
Phone Booth	2	-
Break Out	1	-
Print Area	1	-
Total	-	47

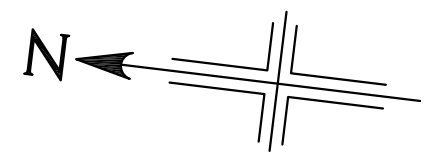

Total Carpetable Area:341 sqm

3 Floor Plan 1:100A3
Option 1

	N Plus Associates Ltd. HappyLink Ltd.	电话 (Tel) :		名称 (Project) :	绘图 Drawer	日期 Date	2025-10-17	页码 Page No.	P01
		传真 (Fax) :		图纸编号 (Title) :	客户 确认	备注 Remark			
		邮编 (P.C.) :			销售 确认				
		电子邮件 (E-Mail) :							