


ALL DIMENSIONS TO BE CHECKED AND VERIFIED ON SITE BEFORE COMMENCEMENT OF ANY WORK. ANY DISCREPANCIES TO BE REPORTED.

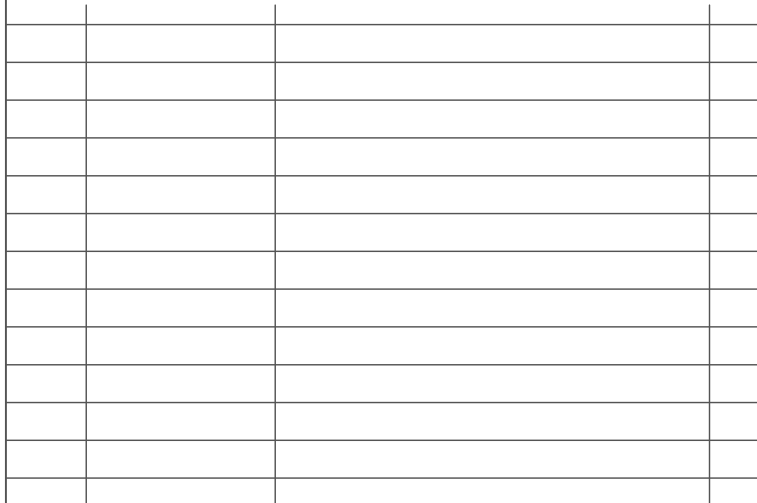

Client	KERRIDGE
--------	----------

CONCEPT DESIGN

Drawing No. 4905_GA_GF_3

Scale 1:100@A1	Revision No.
----------------	--------------

Keepers Cottage, Bearwood Lakes Golf Club
Bearwood Rd, Wokingham, Berkshire, RG41 4SJ

Tel: 0345 2186955

www.oaktreeoffice.com