


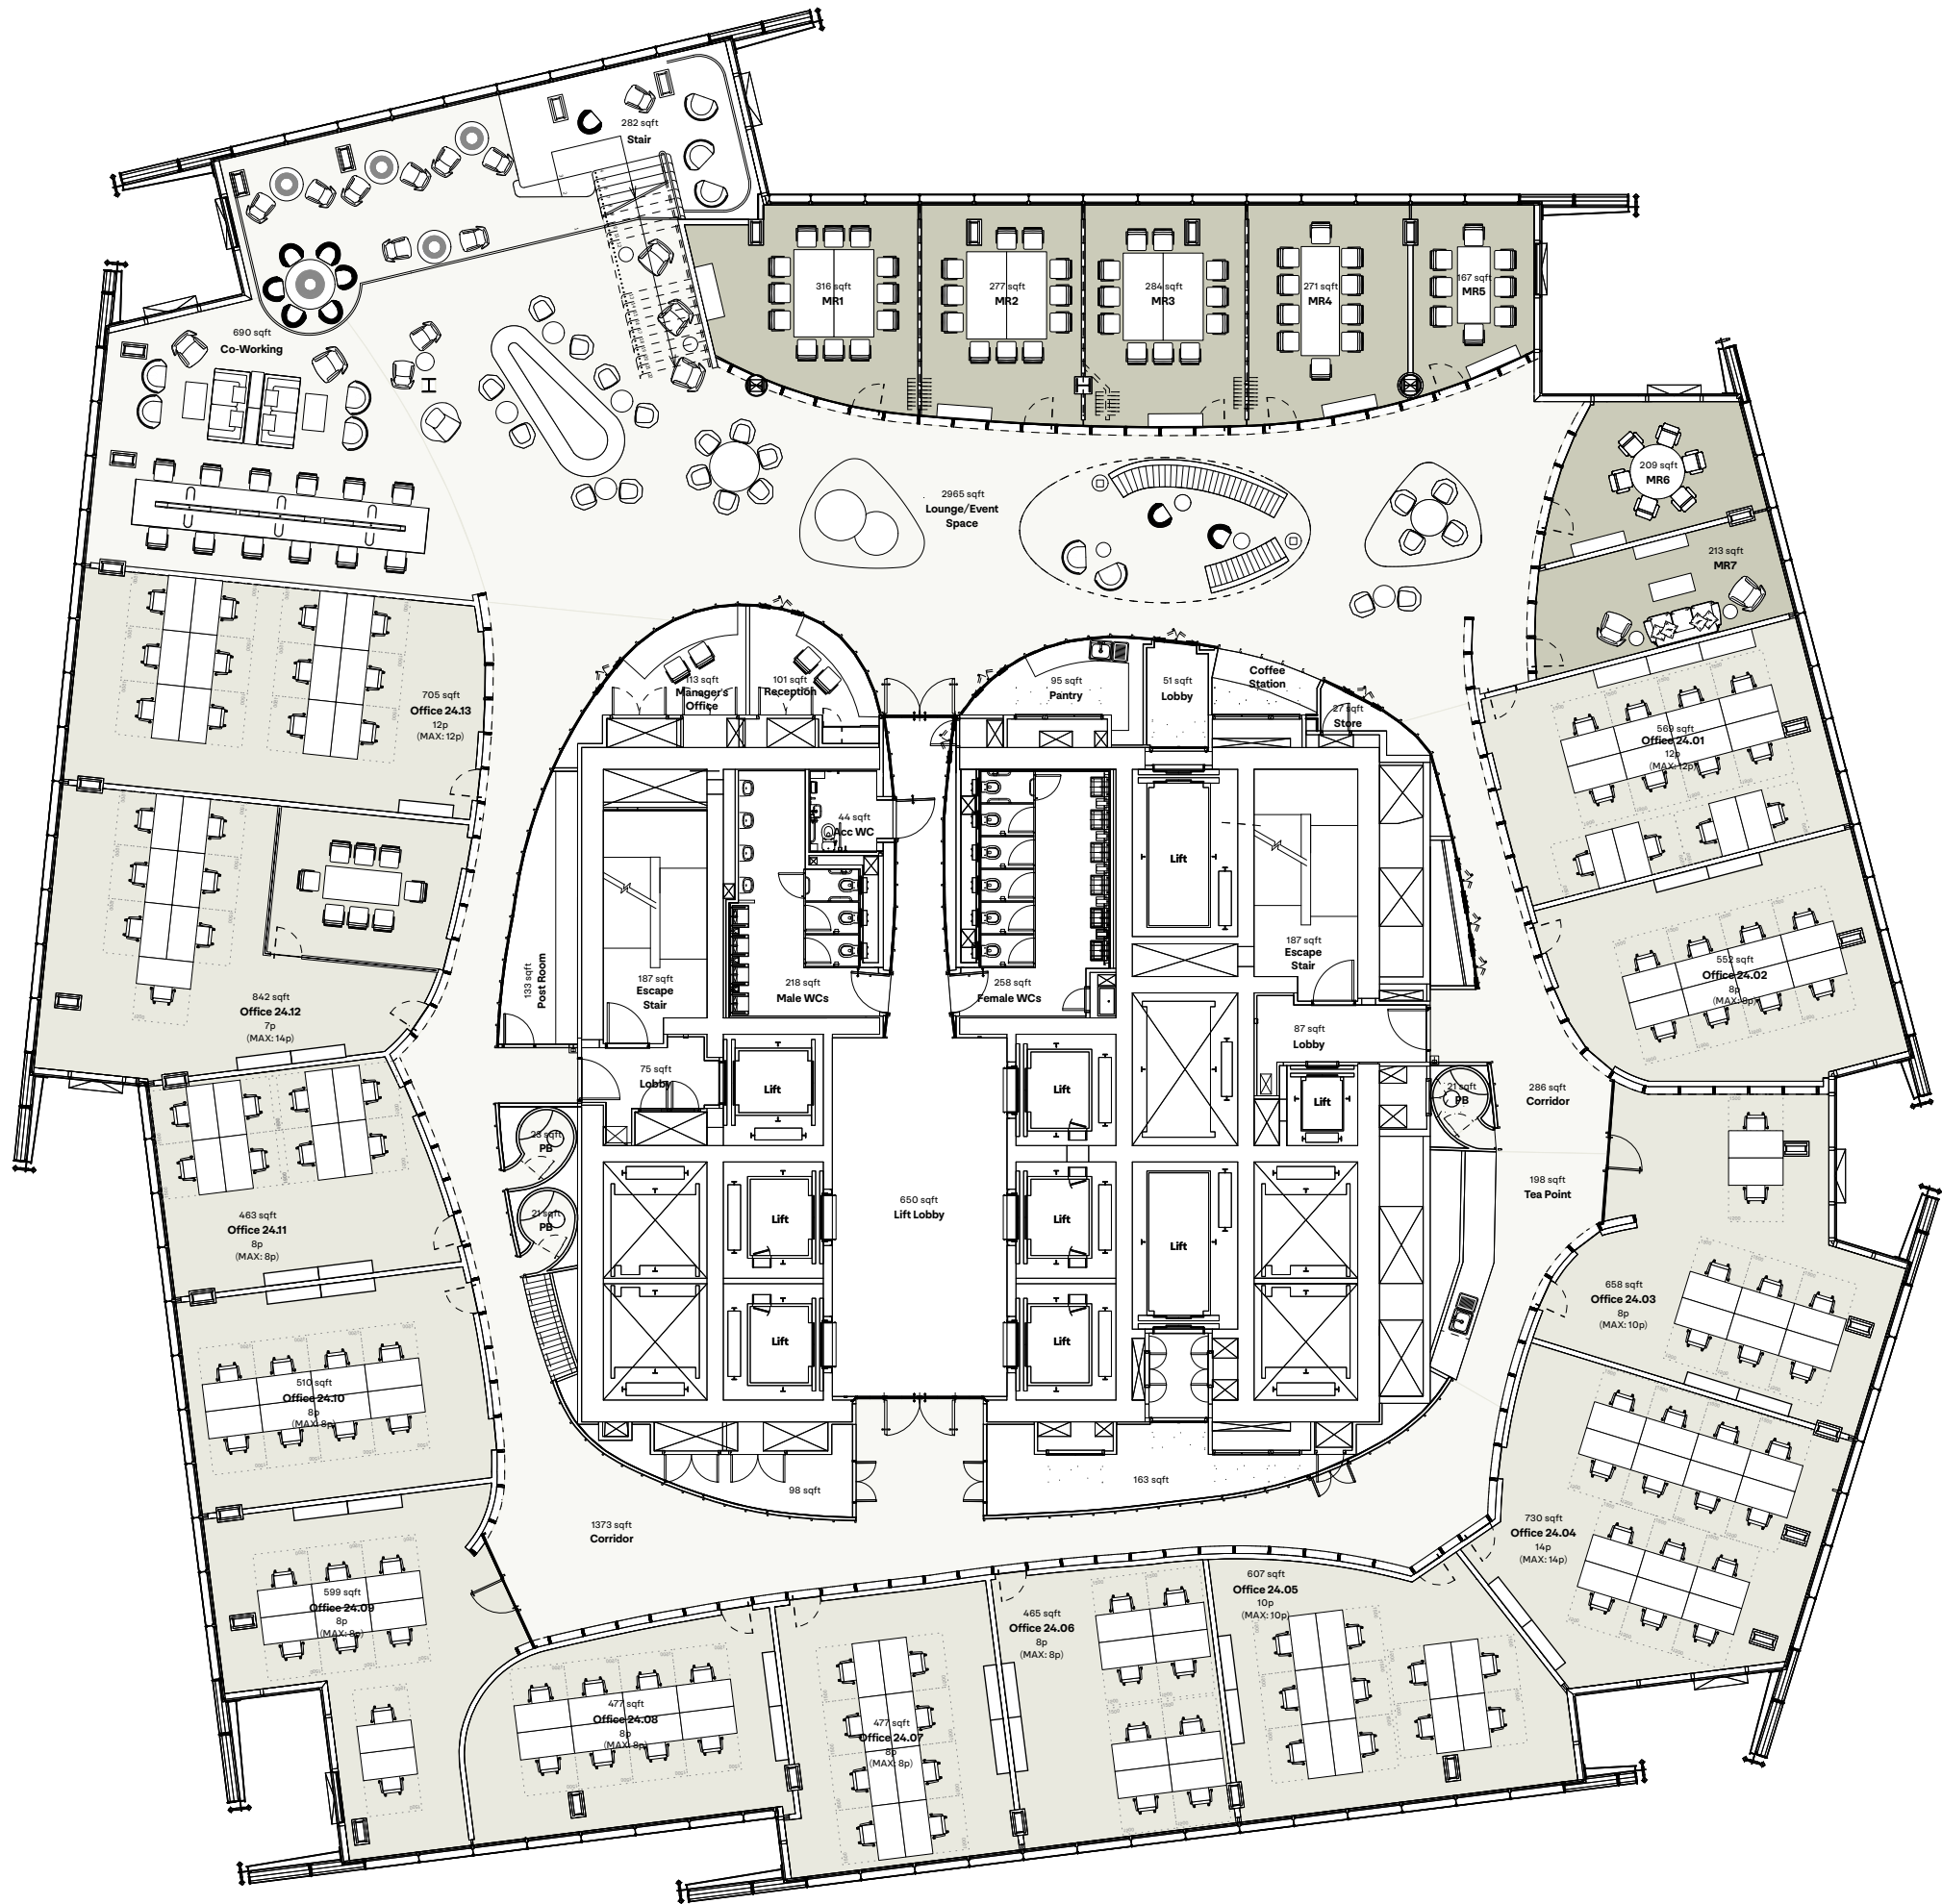

GENERAL NOTES

Sizes and dimensions to any elements are indicative only. All dimensions to be checked on site prior to commencement of any works.

DO NOT SCALE FROM THIS DRAWING.

FLOOR DATA

GIA:	21,927 sqft
NIA:	17,094 sqft
Office NLA:	7,655 sqft
Maximum Capacity:	260
Desks on Plan:	119

Please note: Office heating & cooling has been designed to a 1:12sqm density. Office max capacities should be limited to 1 person per 60 sqft. Fora desk size standard for The Shard is to remain as 1500mm, and not to go smaller. Office maximum capacities are based on the individual capacities of each office, and consideration must be made to the total floor capacity.

A	Updated to suit graphic re-brand	13.05.2021	JC
-	Initial issue	11.03.20	CAE
REVISION		DATE	INITIAL

24th Floor

SCALE
1:200 @ A3

DWG No.	REVISION
SHD-SP-SM-24	A
DATE	DRAWN BY
March 2020	CAE

STATUS
For Information


24/25 THE SHARD
LONDON BRIDGE

FORA