




**02\_Proposed Second Floor**  
1 : 100

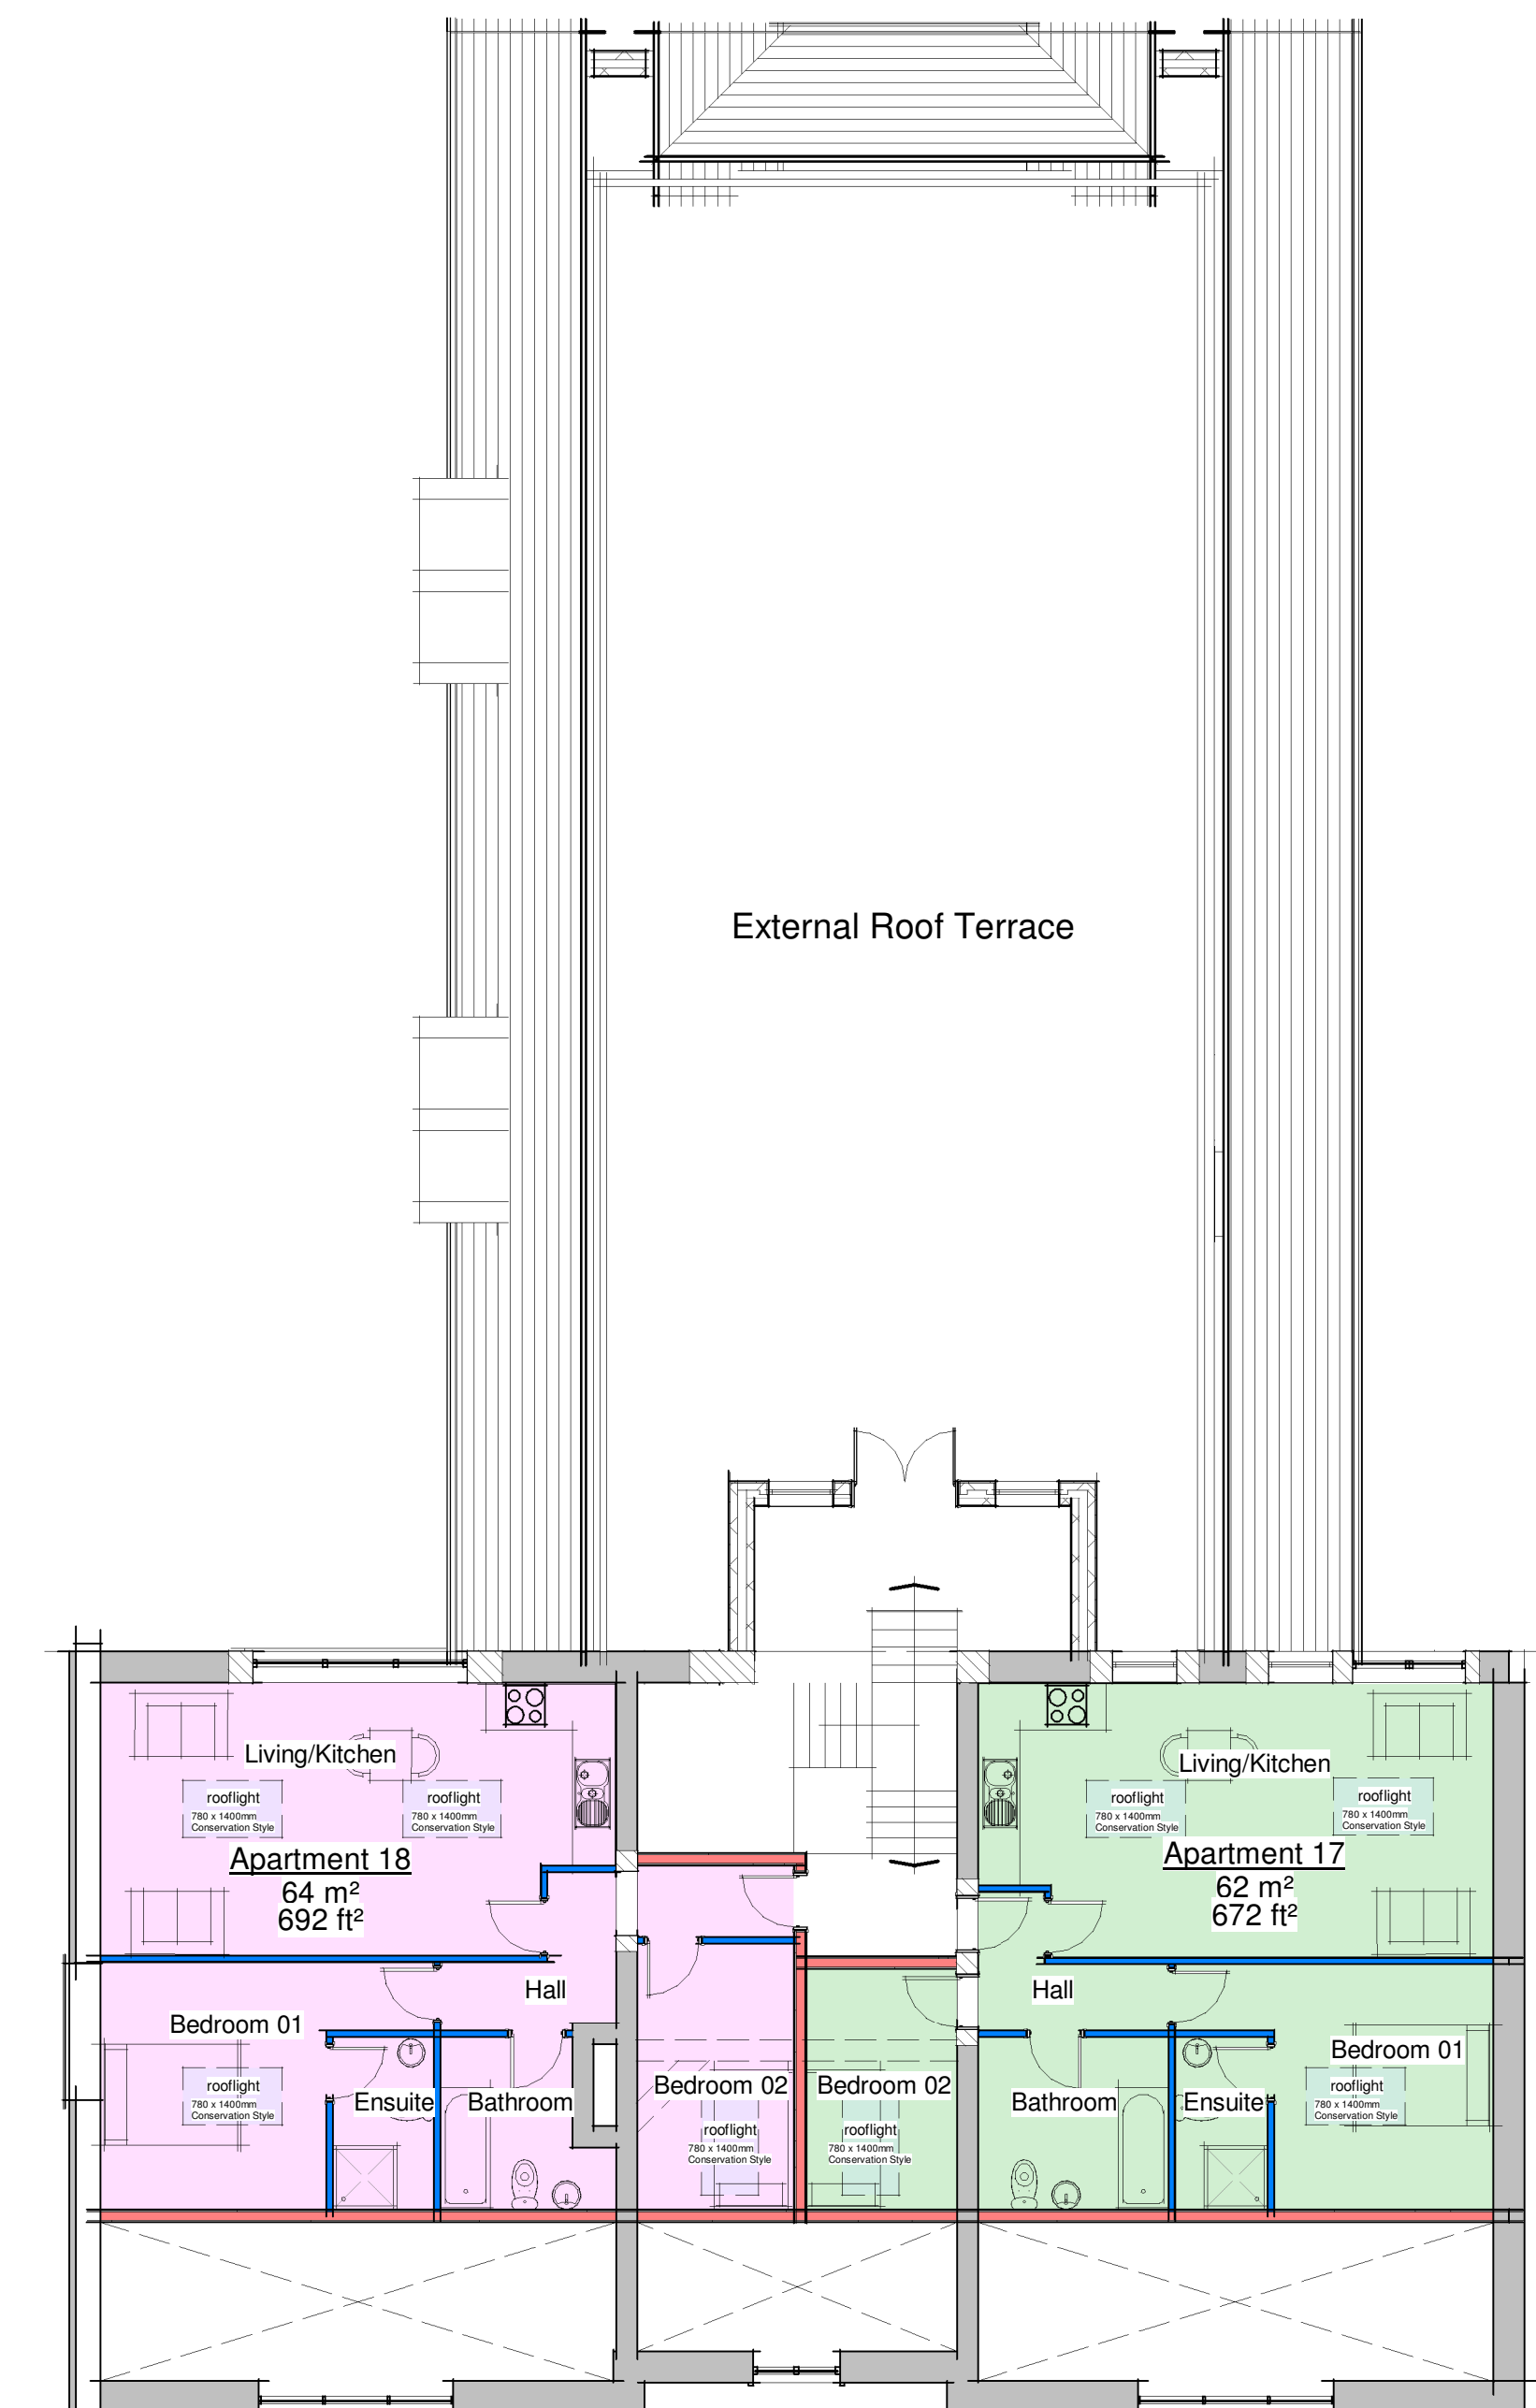

**03\_Proposed Third Floor**  
1 : 100

10-03-20-  
REV J:- Windows to East-West and South Revised

DRAWING TITLE:  
Proposed Second and Third Floor

PROJECT DESCRIPTION:  
Residential Development

PROJECT ADDRESS:  
Collegiate Inst Museum Street Warrington WA1 1HU

**PLANNING DRAWINGS**

