


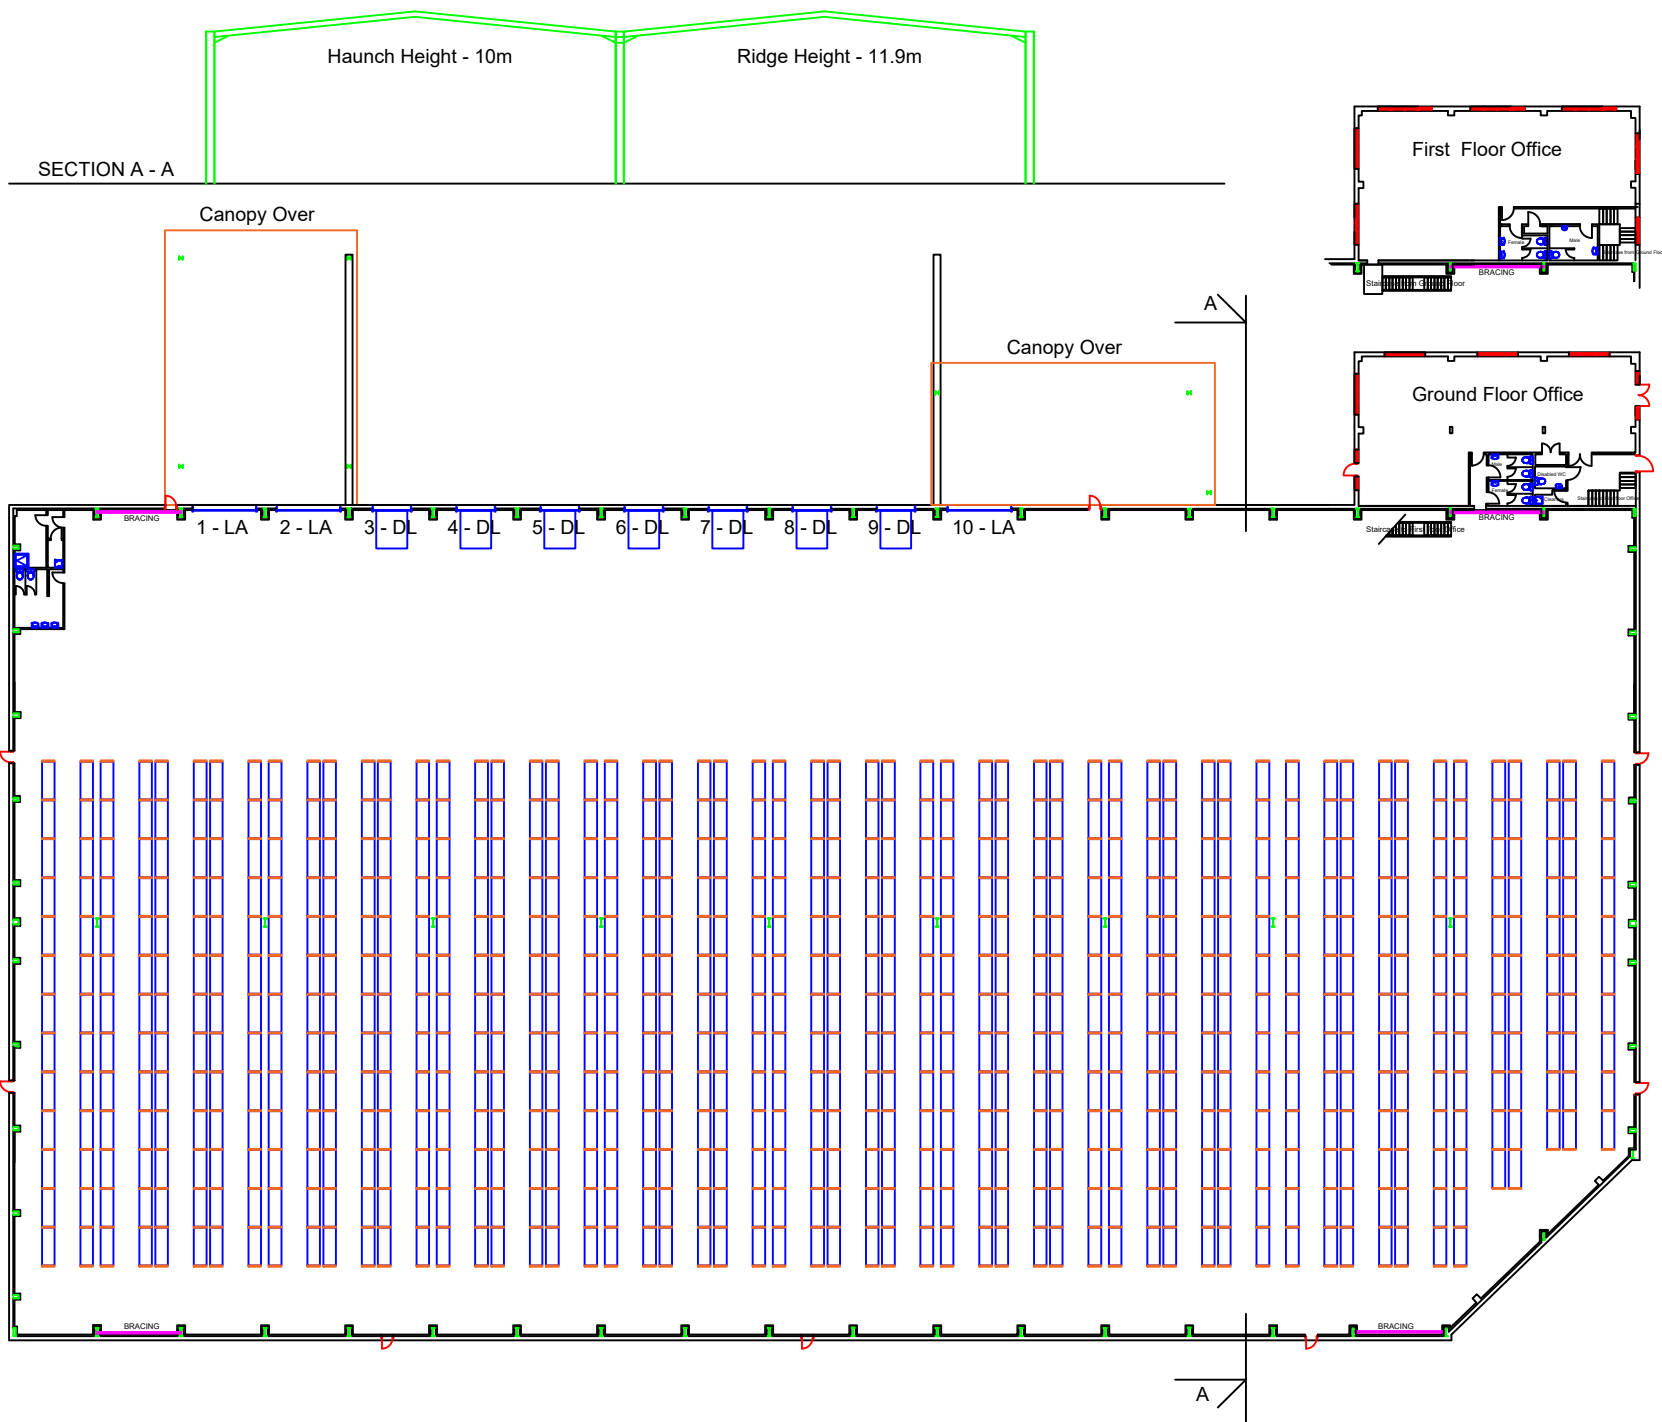

General Notes

No.	Revision/Issue	Date

Client
Wesleyan Assurance Society
Colmore Circus
Birmingham
B4 6AR



Project Name and Address
One South Marston
Hunts Rise Road
South Marston Ind. Est.
SN3 4TG

Project 111024	Sheet 1
Date 25th Oct 2024	
Scale 1:200 @ A1	