


FOURTH FLOOR

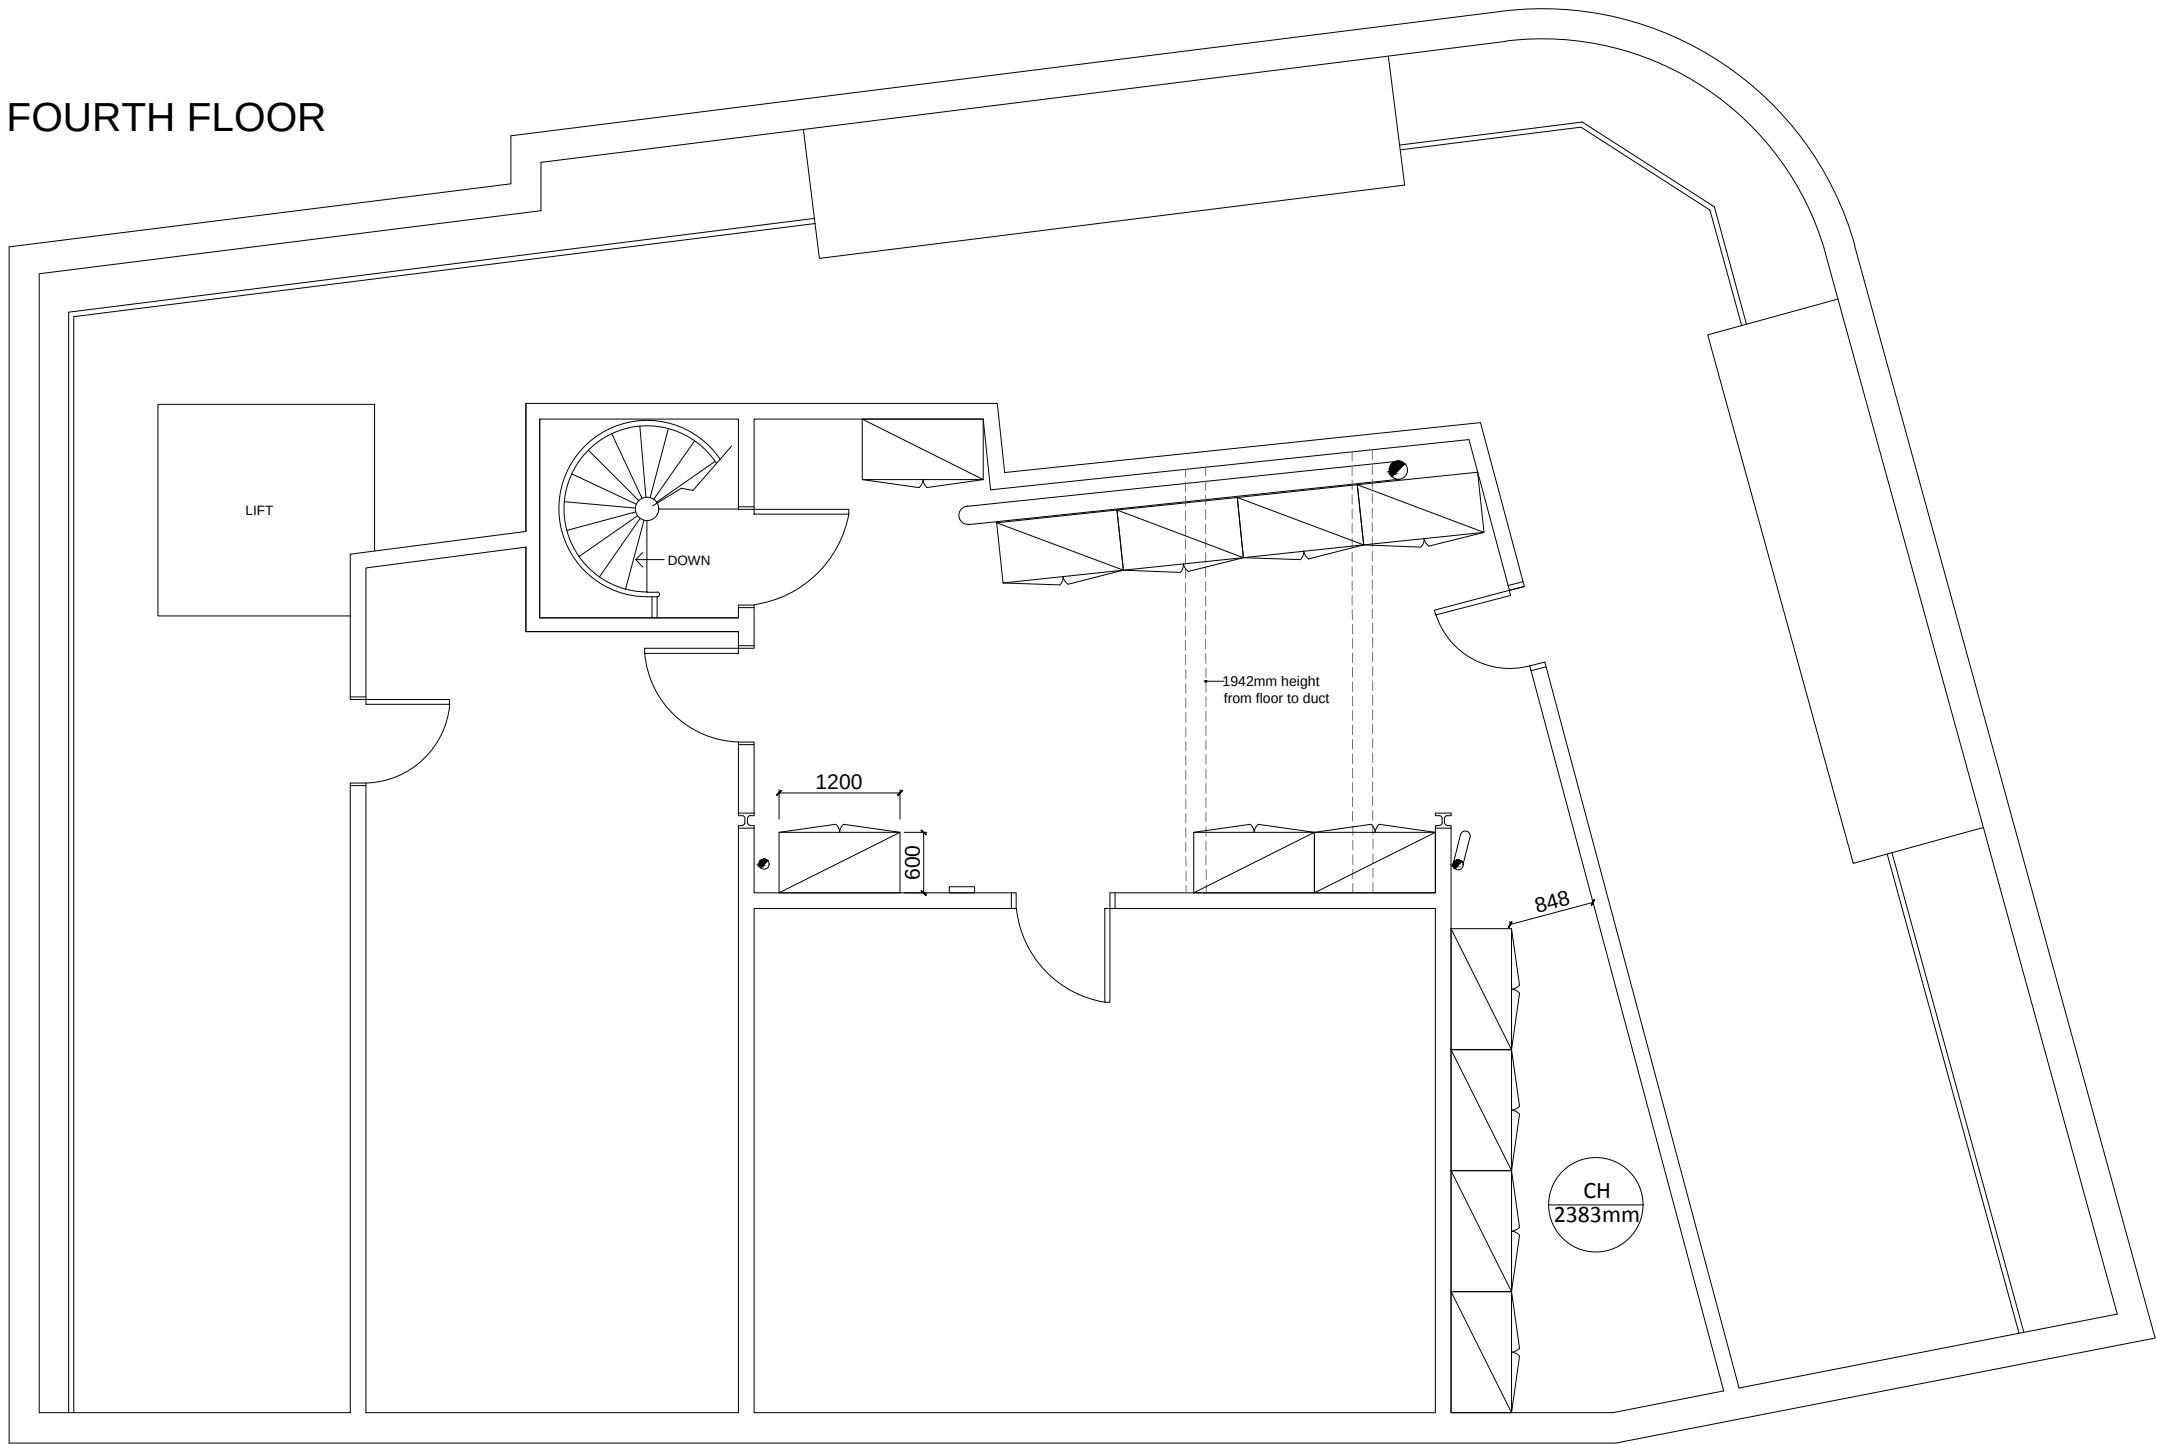

THIS DRAWING IS SUBJECT TO COPYRIGHT & REMAINS THE PROPERTY OF GENERATE STUDIO. IT MUST NOT BE RE-PRODUCED EITHER PARTIALLY OR FULLY, WITHOUT THE WRITTEN CONSENT OF GENERATE STUDIO



The Undercroft
Kennington Park
1-3 Brixton Road
London SW9 6DE

Generate Studio
www.generate-studio.com

REV	DATE	DESCRIPTION

PROJECT
CfBT HIGHBRIDGE HOUSE DUKE STREET READING

CLIENT
CfBT

TITLE
FOURTH FLOOR STORAGE LAYOUT

SCALE	DRAWN	DATE
1:75@A3	CD	04.12.2015

DRAWING NUMBER	ISSUE	REV
HH-04-GL	PROJECT	-