




Gramophone Studio Areas		
	NIA	GIA
basement	n/a	1636
ground	2927	3552
first	3788	4359
second	3806	4359
third	3828	4359
TOTAL	14,349	18,266

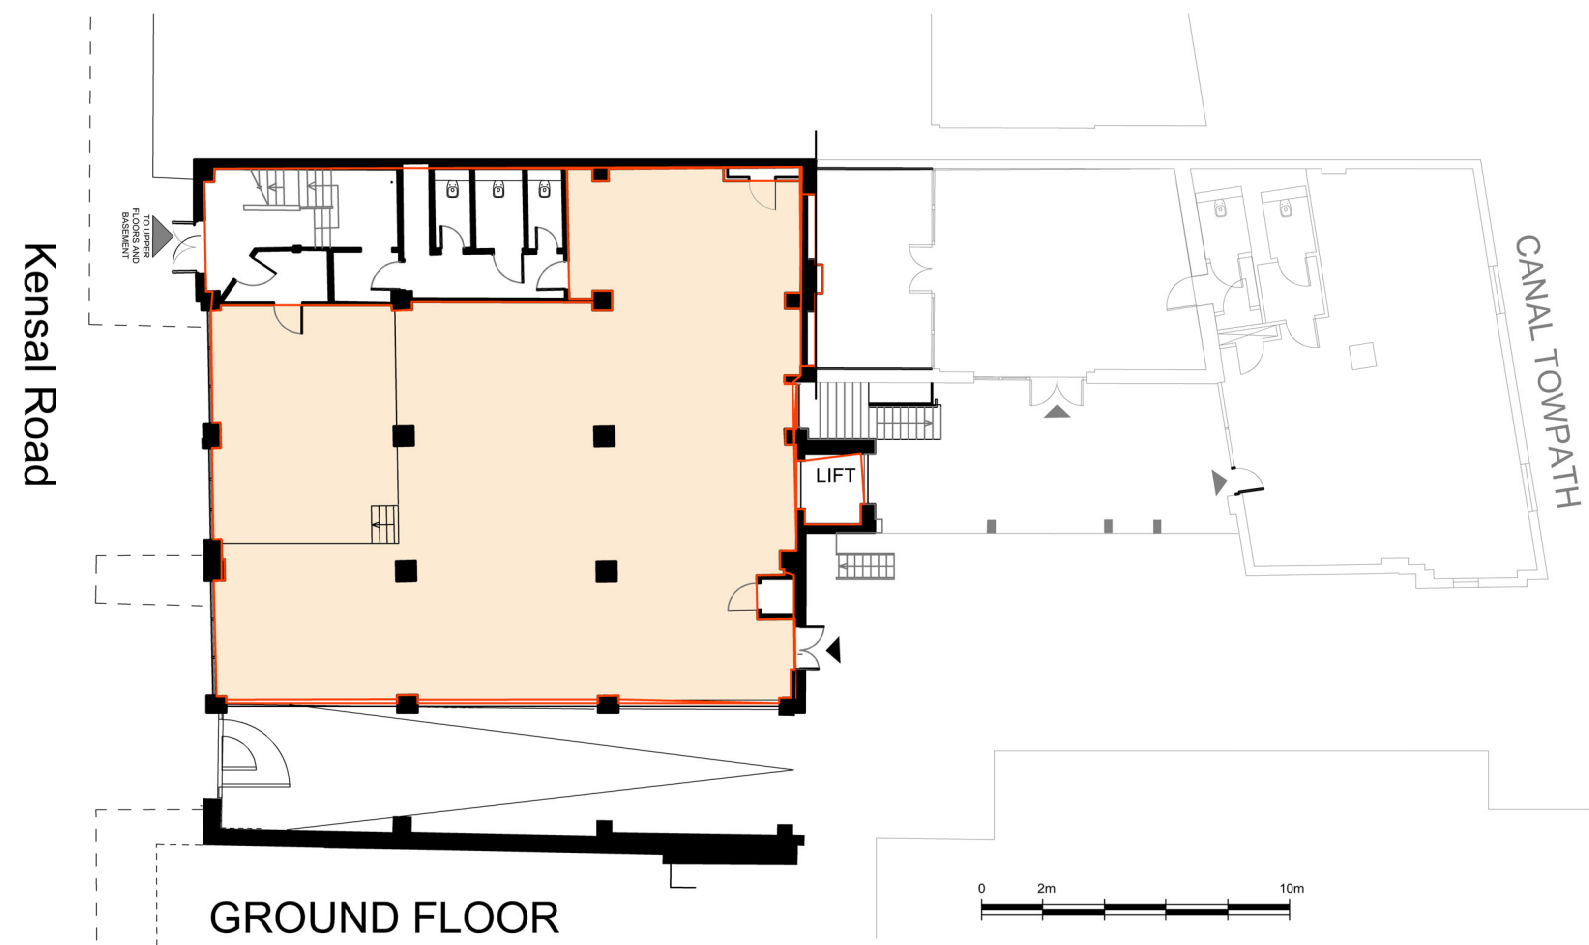


GROUND FLOOR

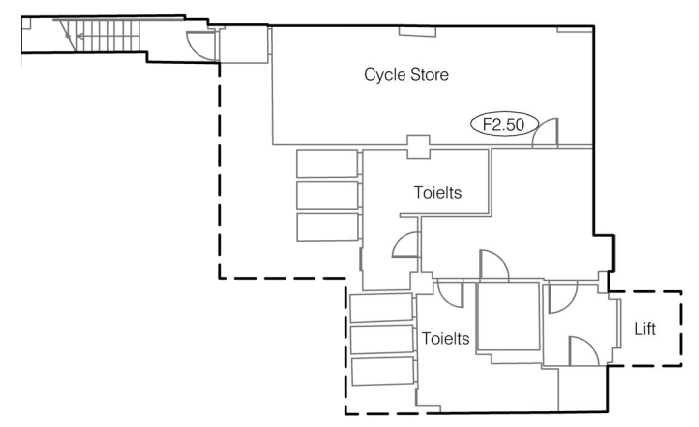


LOWER GROUND FLOOR

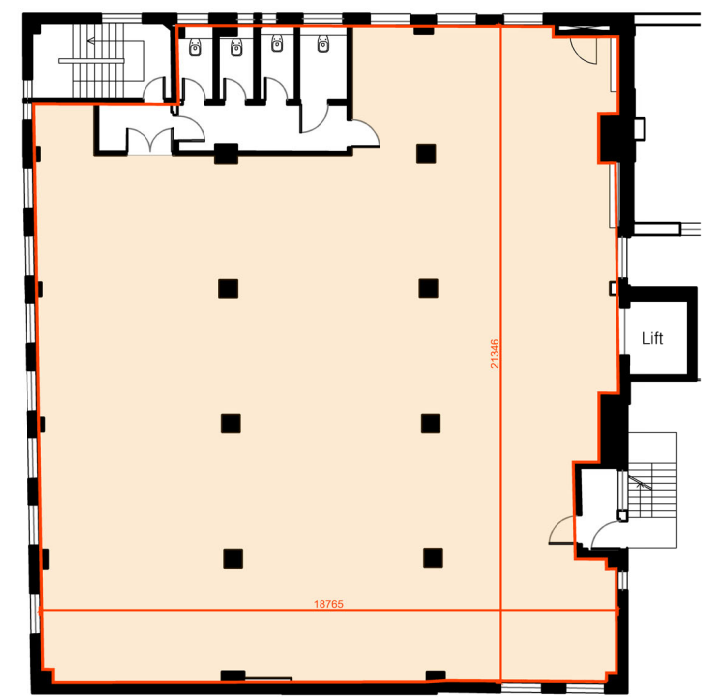

FIRST FLOOR

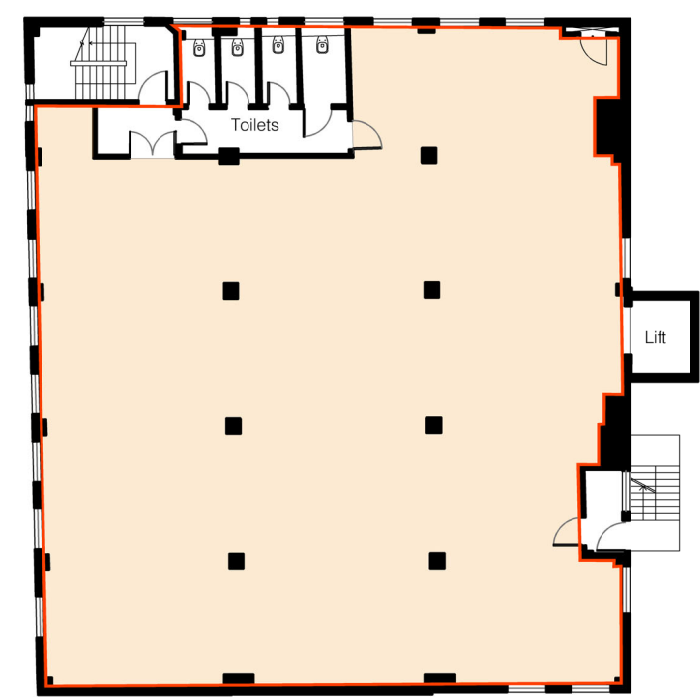

SECOND FLOOR

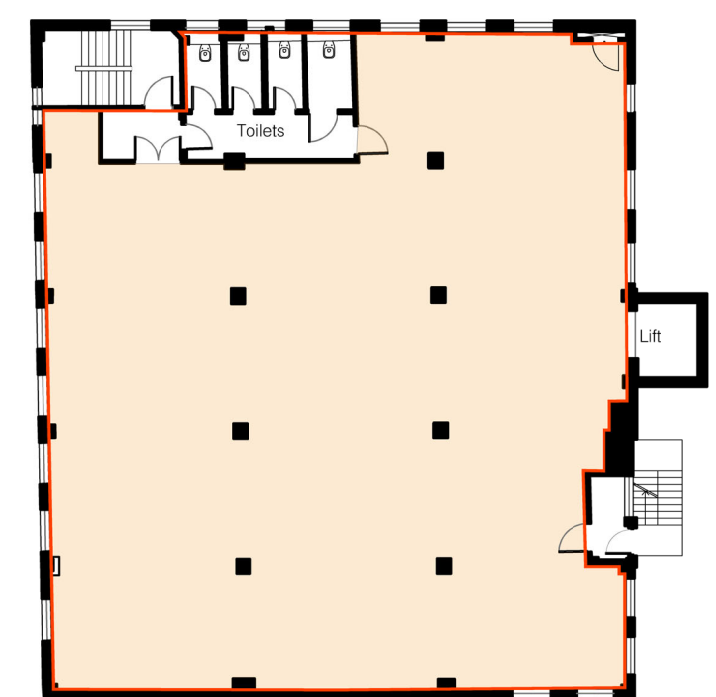

THIRD FLOOR

WENTWORTH ANDERSEN



PROJECT THE GRAMOPHONE STUDIO, 326 KENSAL ROAD , LONDON W10 5BZ
DESCRIPTION The Studio, Front Unit - KENSAL ROAD SIDE
SCALE 1/250 - @A3 **DWG NO.** TGS.001
DATE 18/05/2026 **DRAWN** WA