




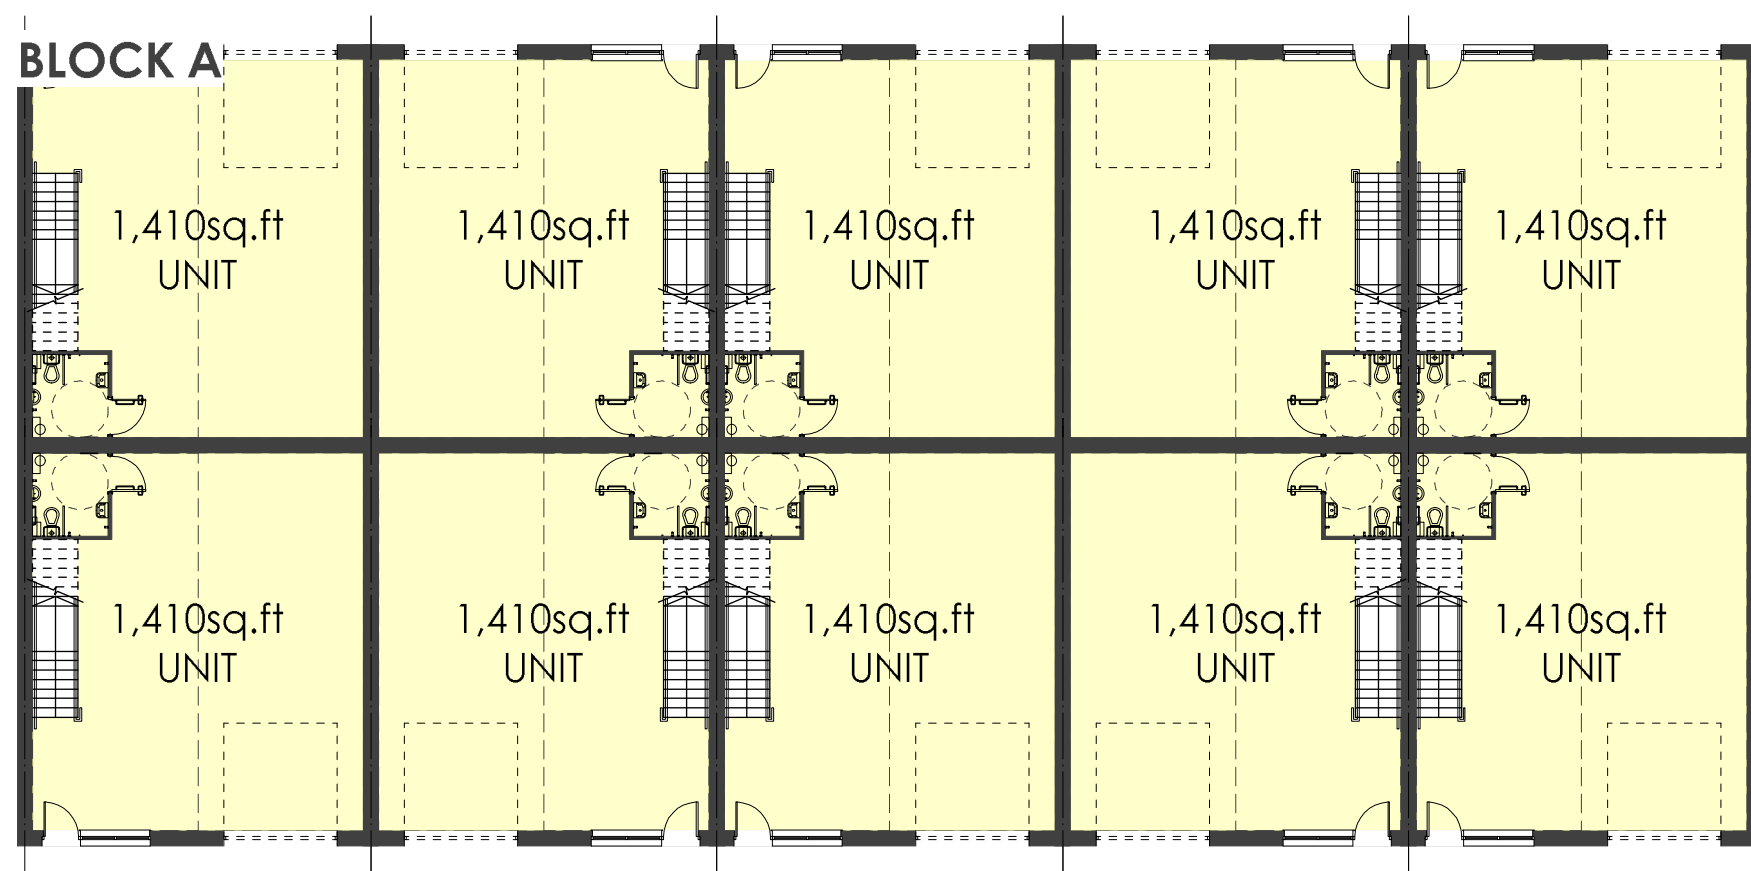


Ground Floor Plan

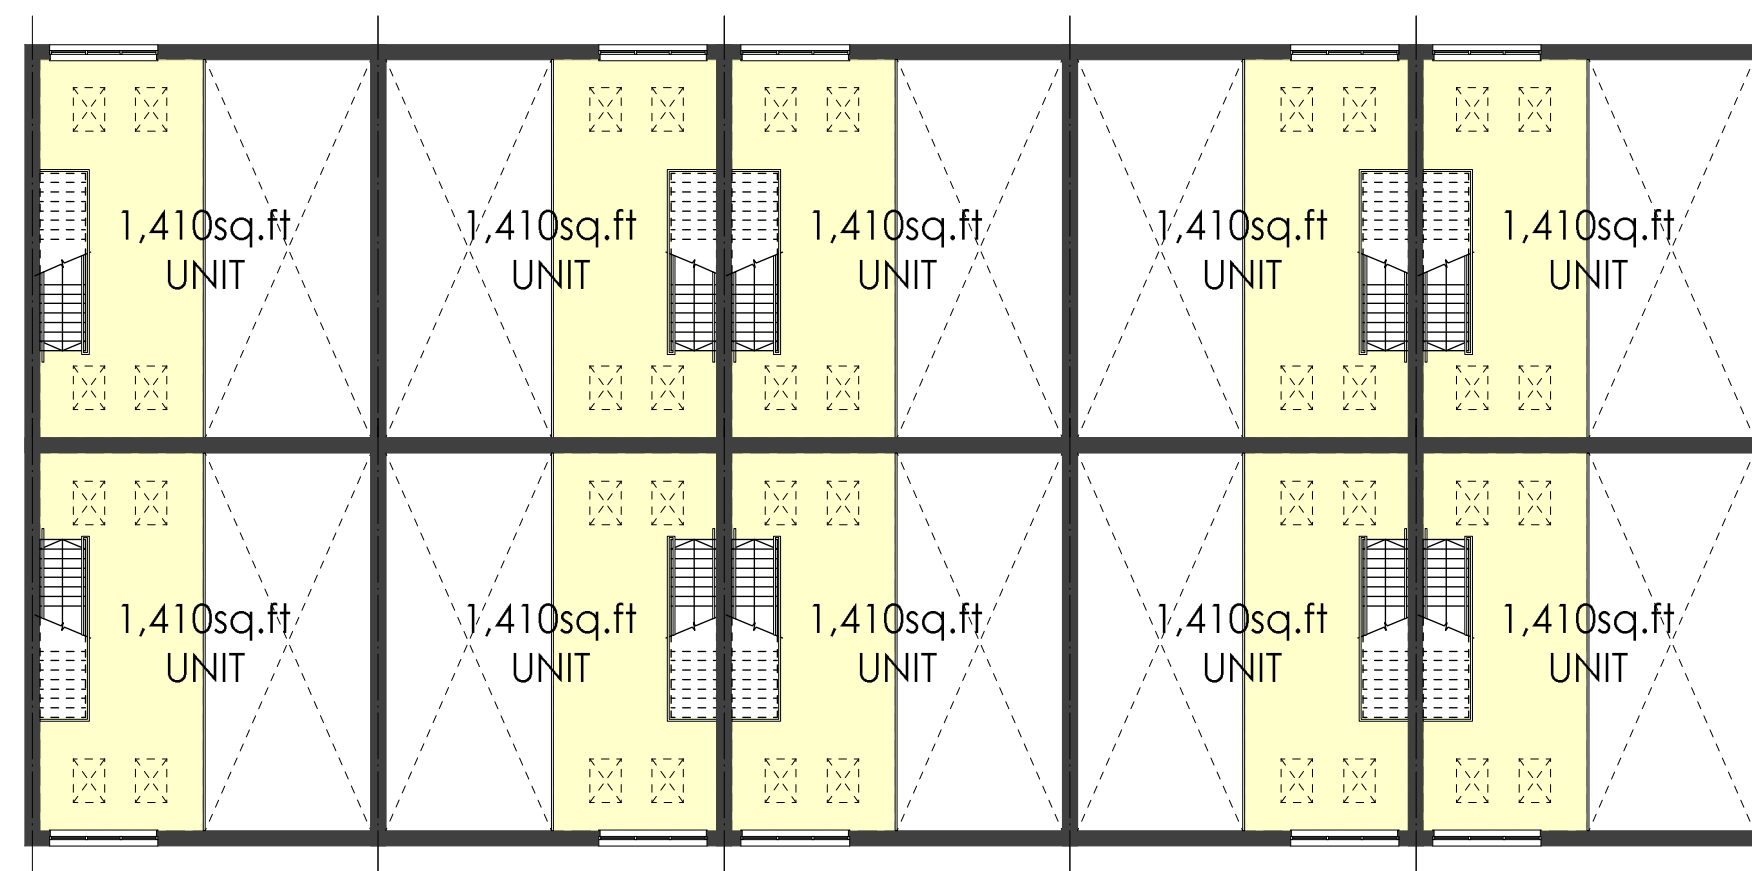


First Floor Plan

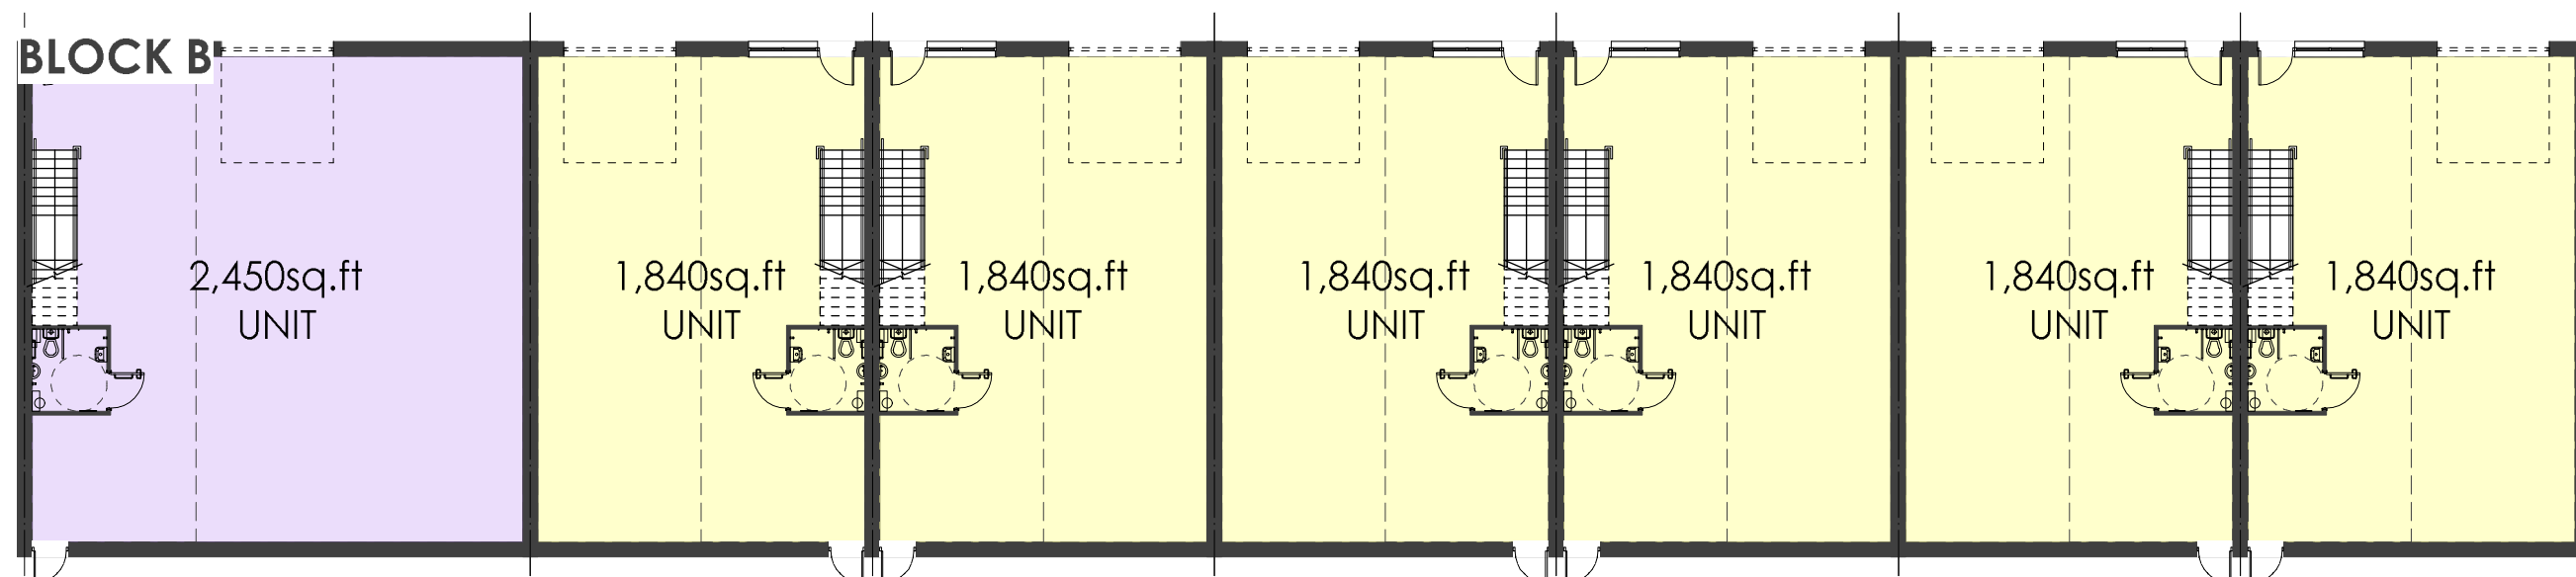

Ground Floor Plan

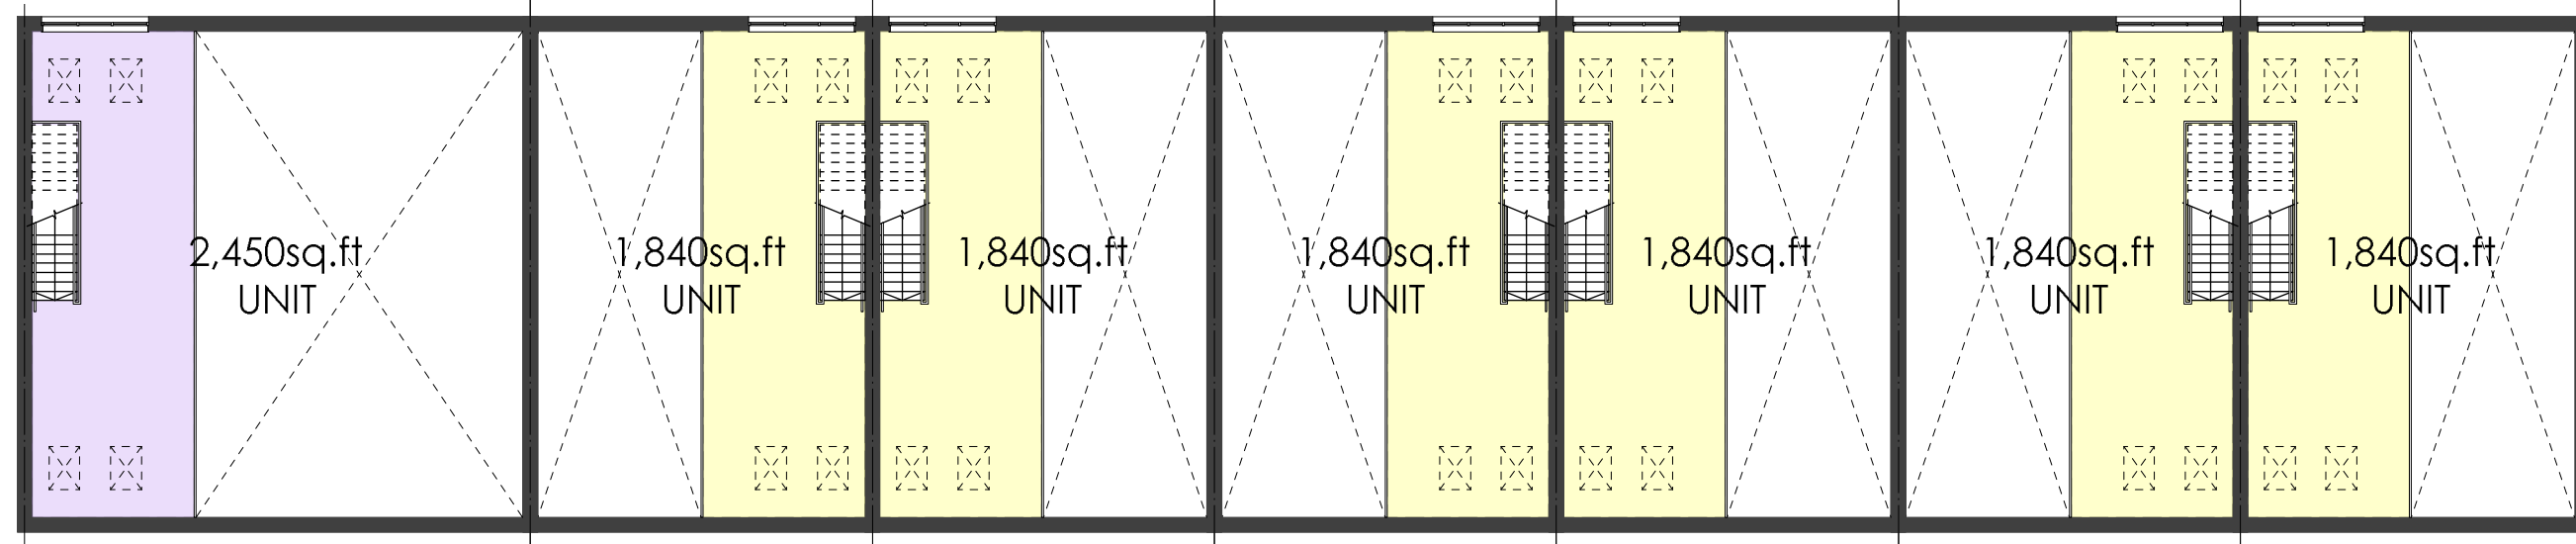

First Floor Plan

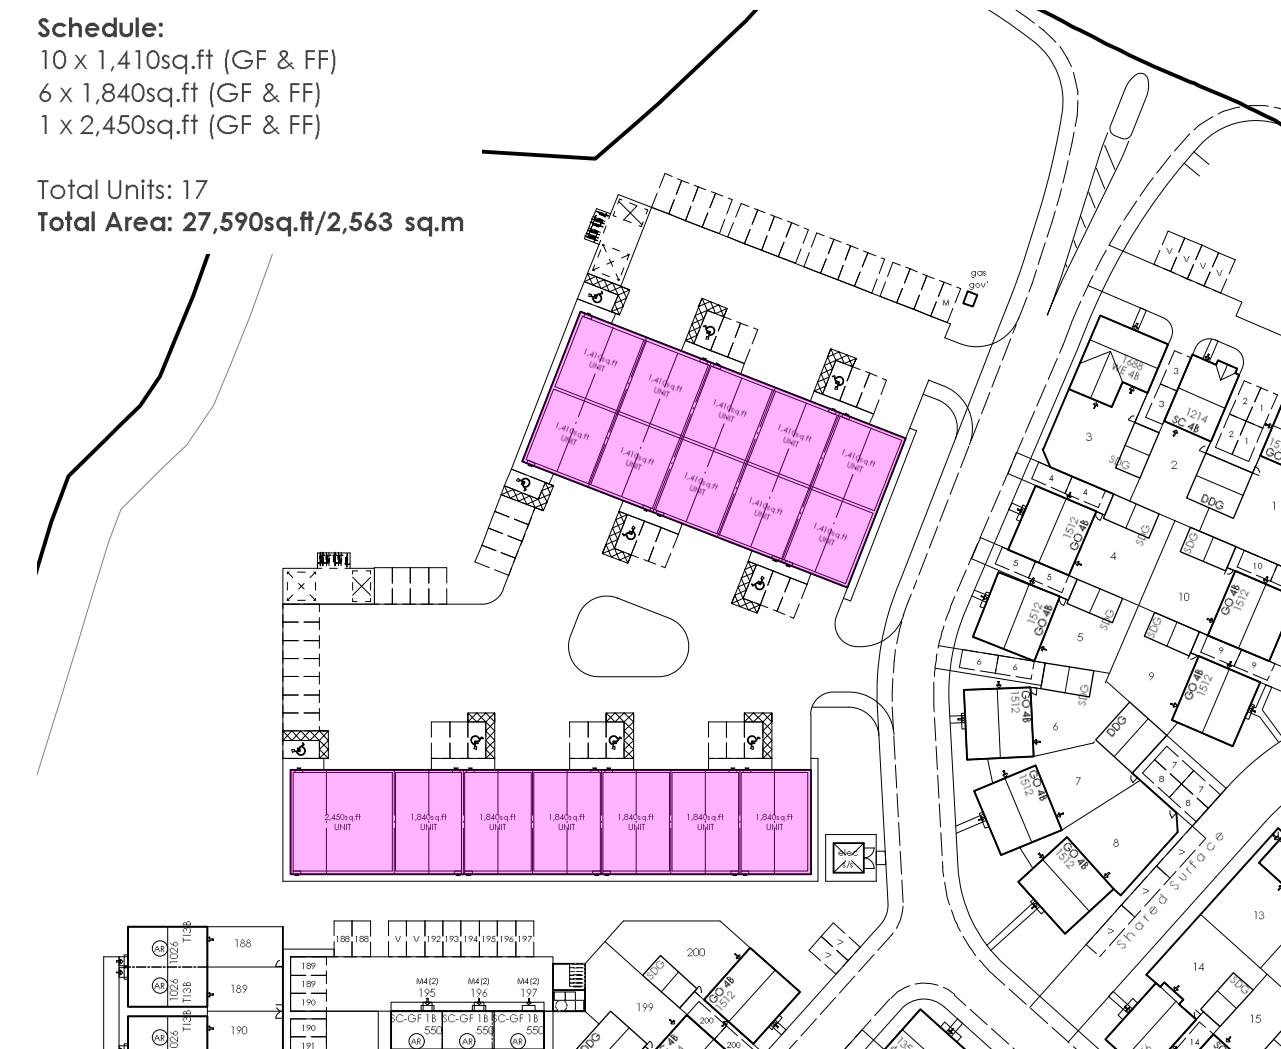

Location Plan @ 1:1000

