


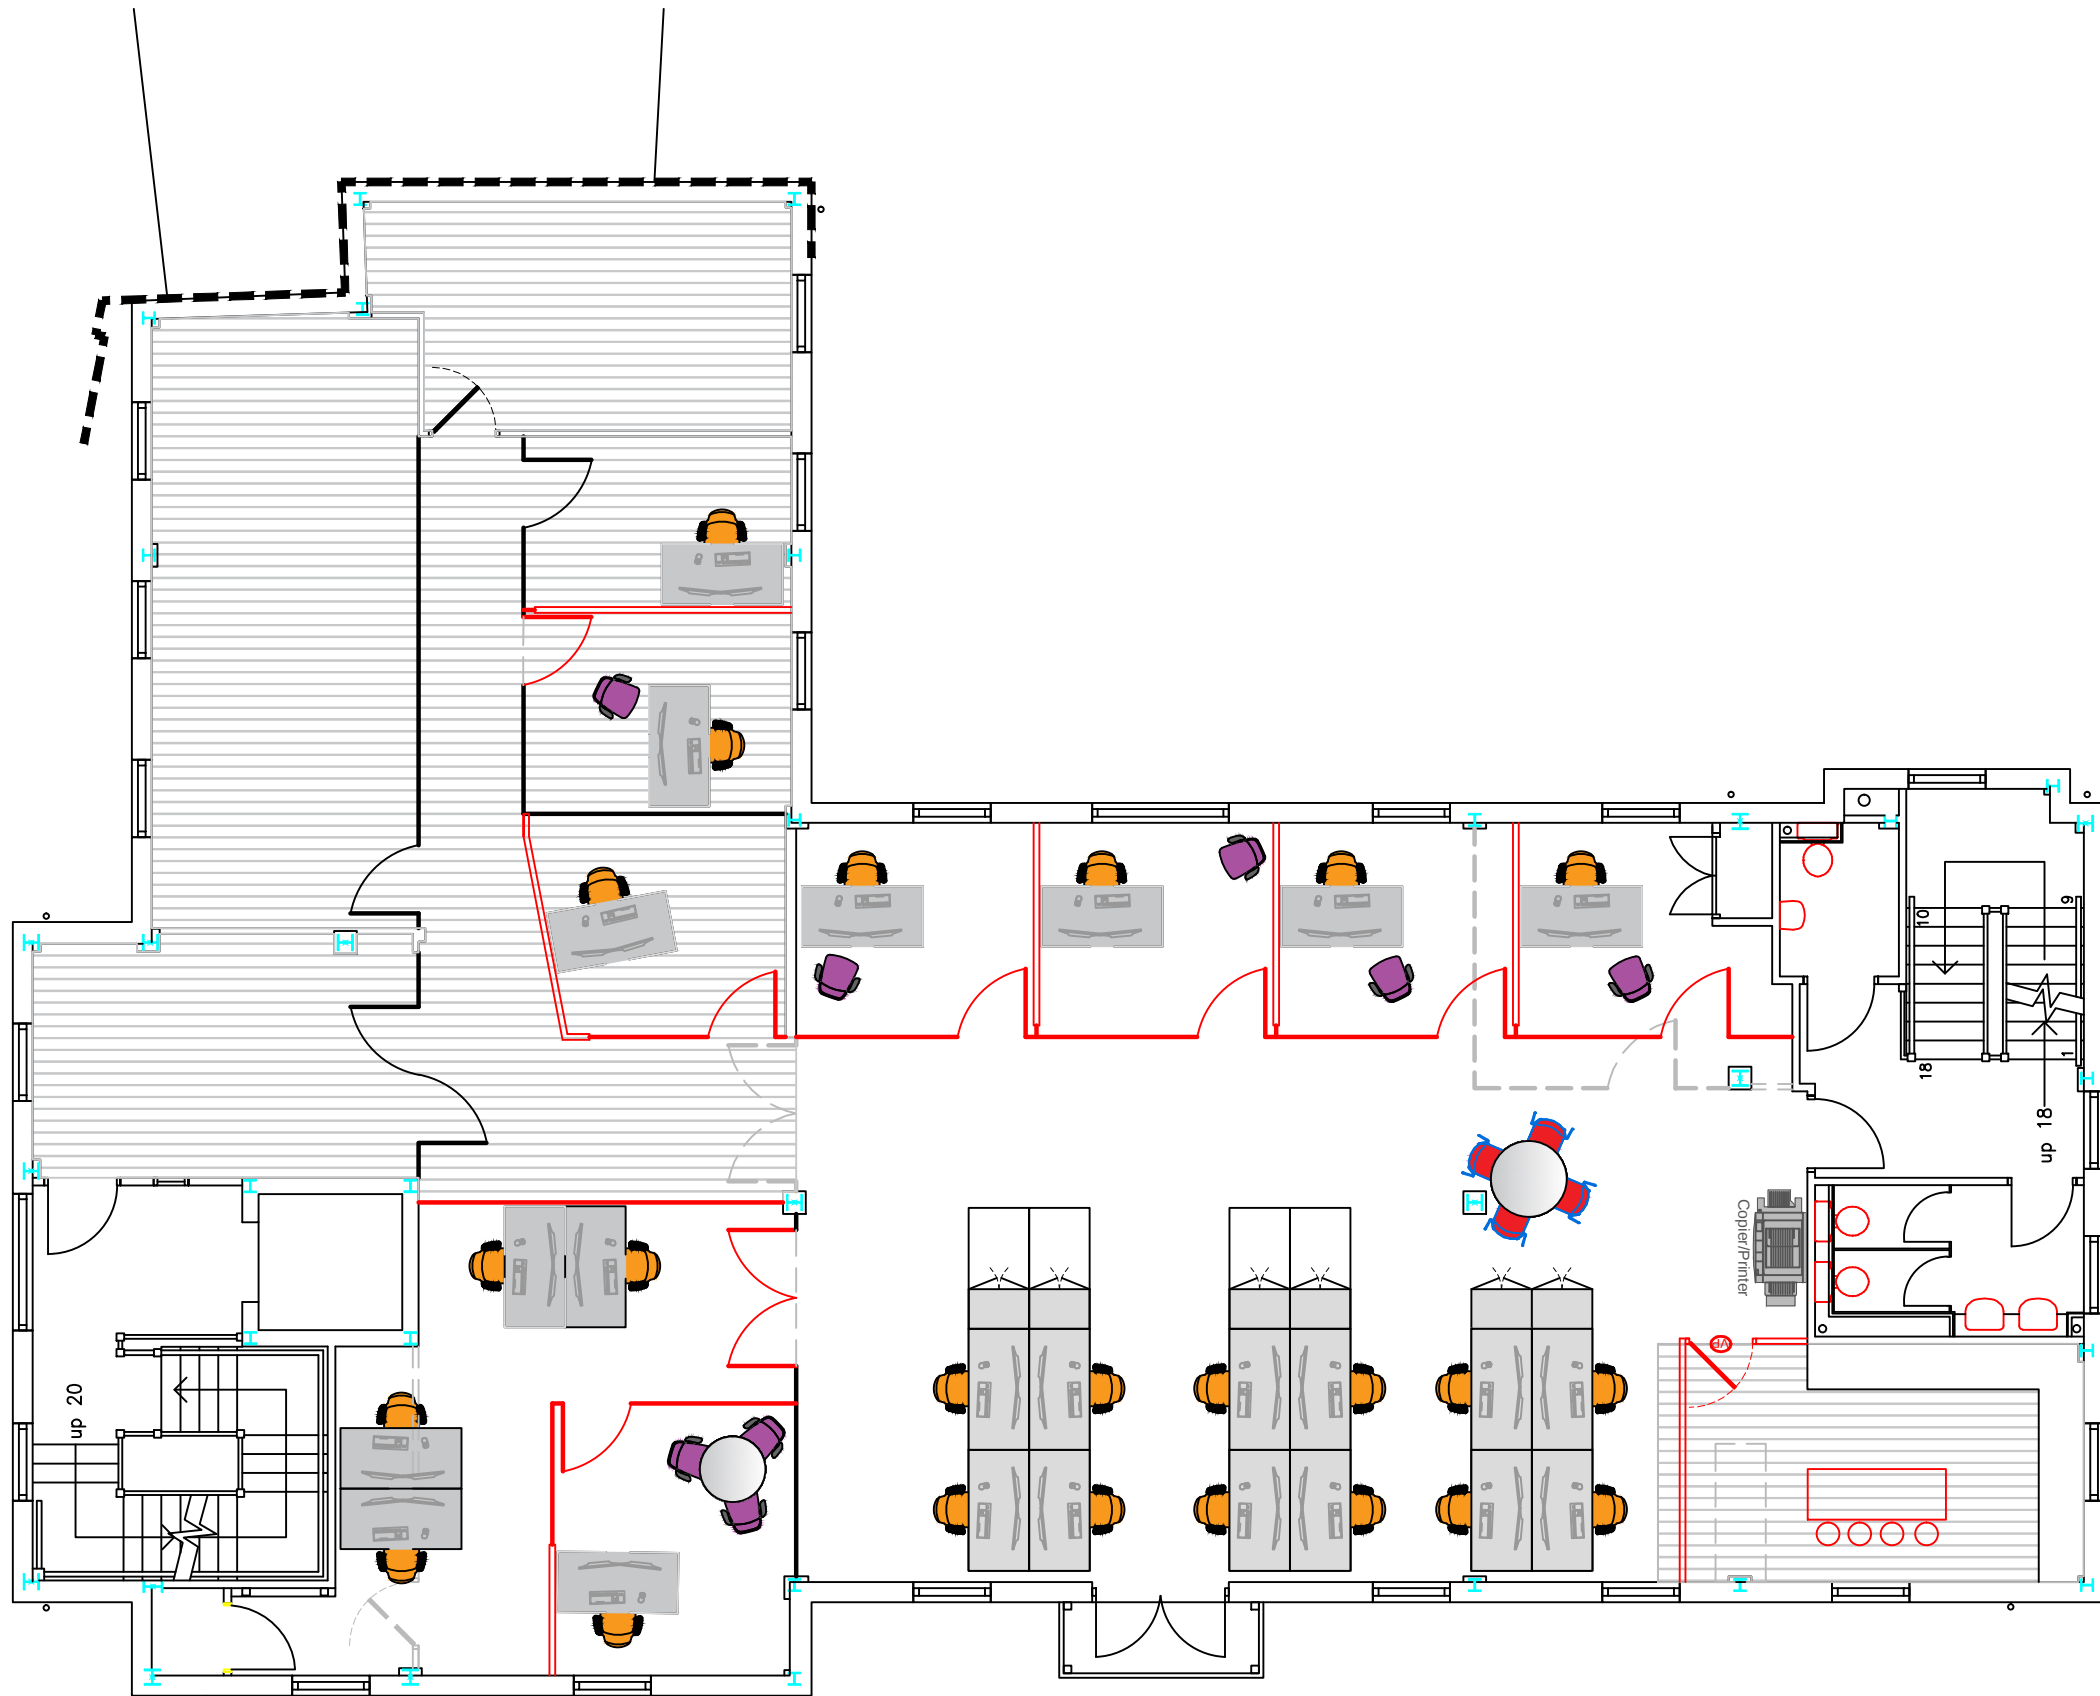

REV.	DESCRIPTION	DATE
-	-	-



SOLUTIONS

NOVEX SOLUTIONS LIMITED
11 Windsor Street Chertsey Surrey KT16 8AY
Telephone 0845 458 8008 Fax 0845 458 8009
e-mail enquiries@novexsolutions.co.uk
www.novexsolutions.co.uk

CLIENT

Hurricane

PROJECT

The Mill
Abbey Mill Business Park

DRAWING

Exising First Floor

SCALE

1:100 @ A3

DATE

14.09.18

DRAWN

NR

DRAWING NO.

1935.04

REV.

- - -