


THE CONTENTS OF THIS PROPOSAL, INCLUDING ALL IDEAS, DRAWINGS, ARTWORK, GRAPHICS & LAYOUTS ARE THE PROPERTY OF GLENSHIRE GROUP. ALL INFORMATION AND OTHER INTELLECTUAL PROPERTY RIGHTS FORMING ANY PART OF THIS PROPOSAL SHOULD NOT BE USED BY ANY PERSON, INCLUDING THE CLIENT, WITHOUT THE PRIOR WRITTEN CONSENT OF GLENSHIRE GROUP. THE CONTRACTOR TO CHECK DIMENSIONS AND NOTIFY ANY DISCREPANCIES OR ERRORS IMMEDIATELY TO GLENSHIRE GROUP.

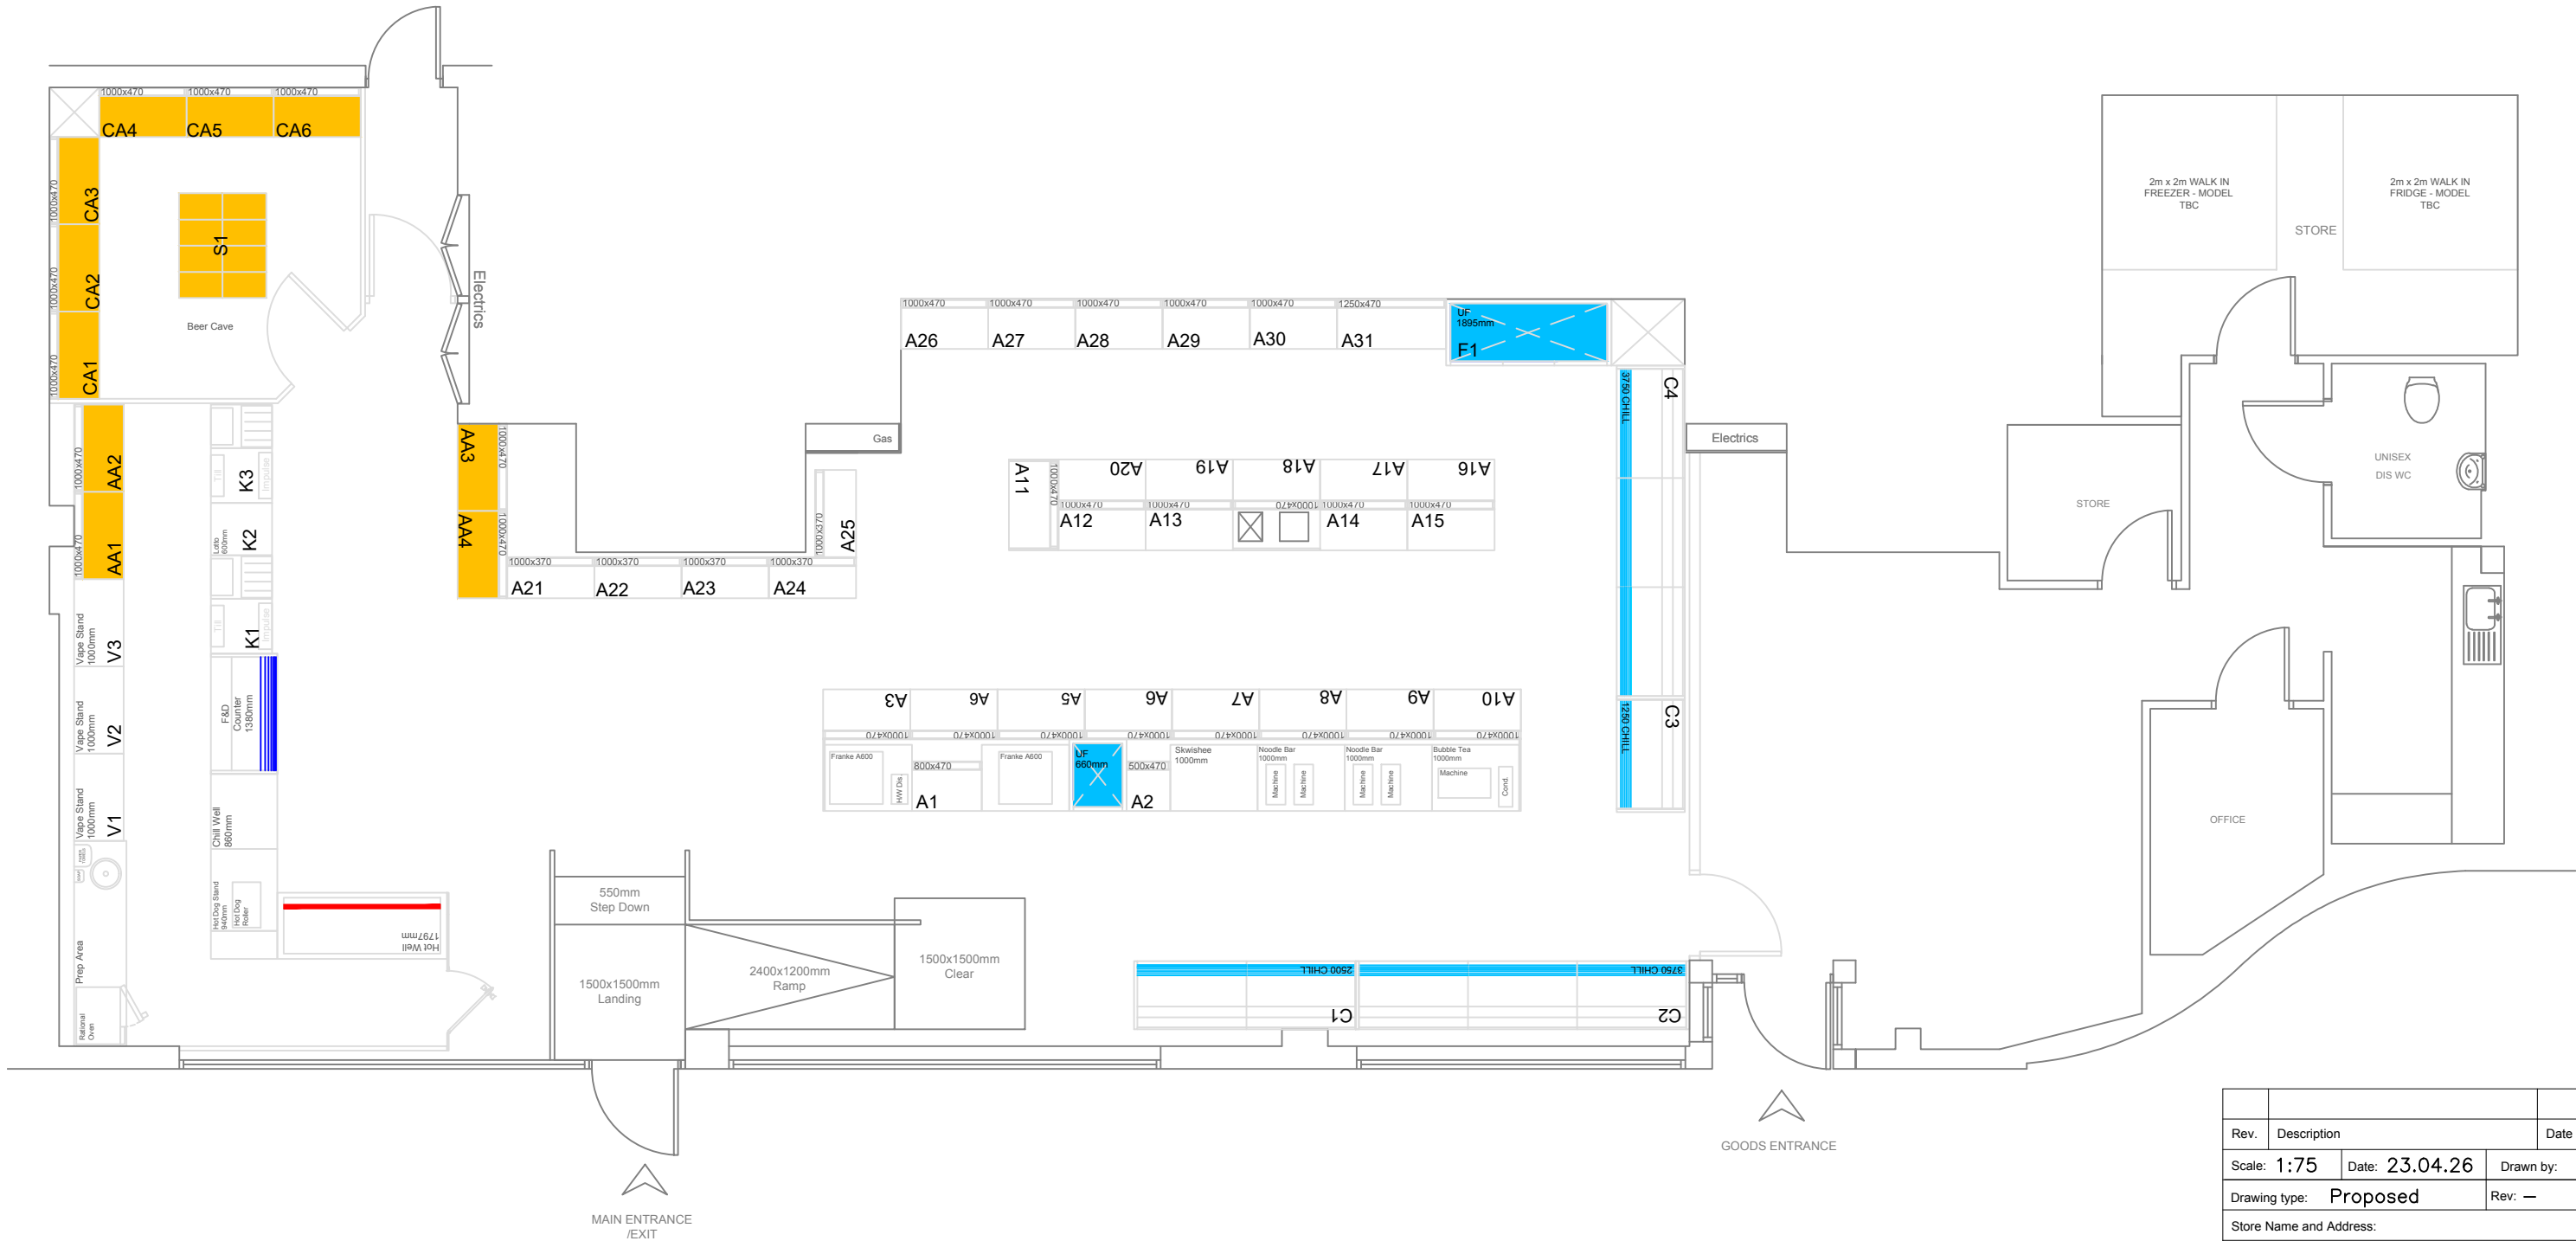

Rev.	Description	Date
Scale: 1:75	Date: 23.04.26	Drawn by: JS
Drawing type: Proposed	Rev: —	
Store Name and Address:		
71 Port Dundas Road Glasgow G4 0HF		



Only to Scale at
A3

Glenshire Group, Glenshire House,
Randolph Place, Kirkcaldy, KY1 2YX
Tel: 01592 747647

Draft 7