


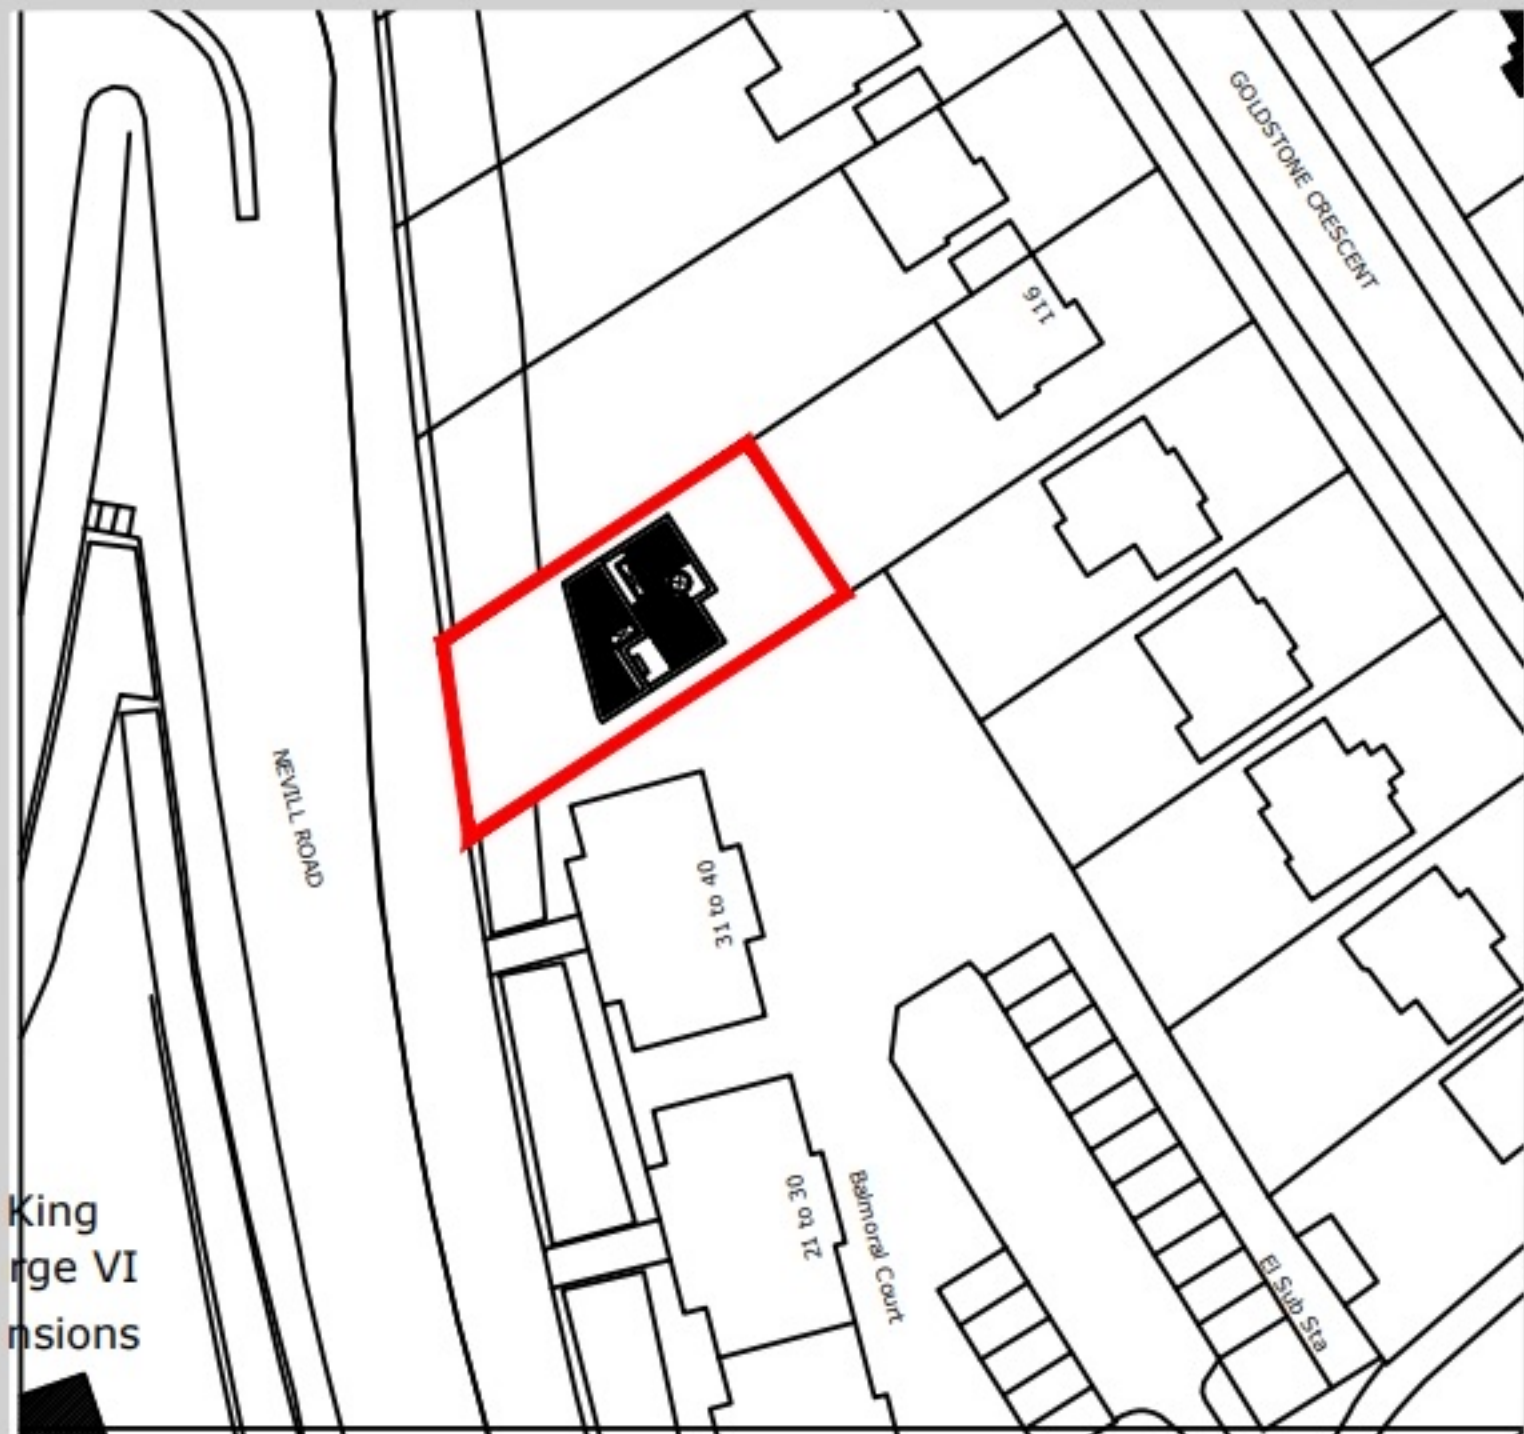

Location Plan 1:1250