



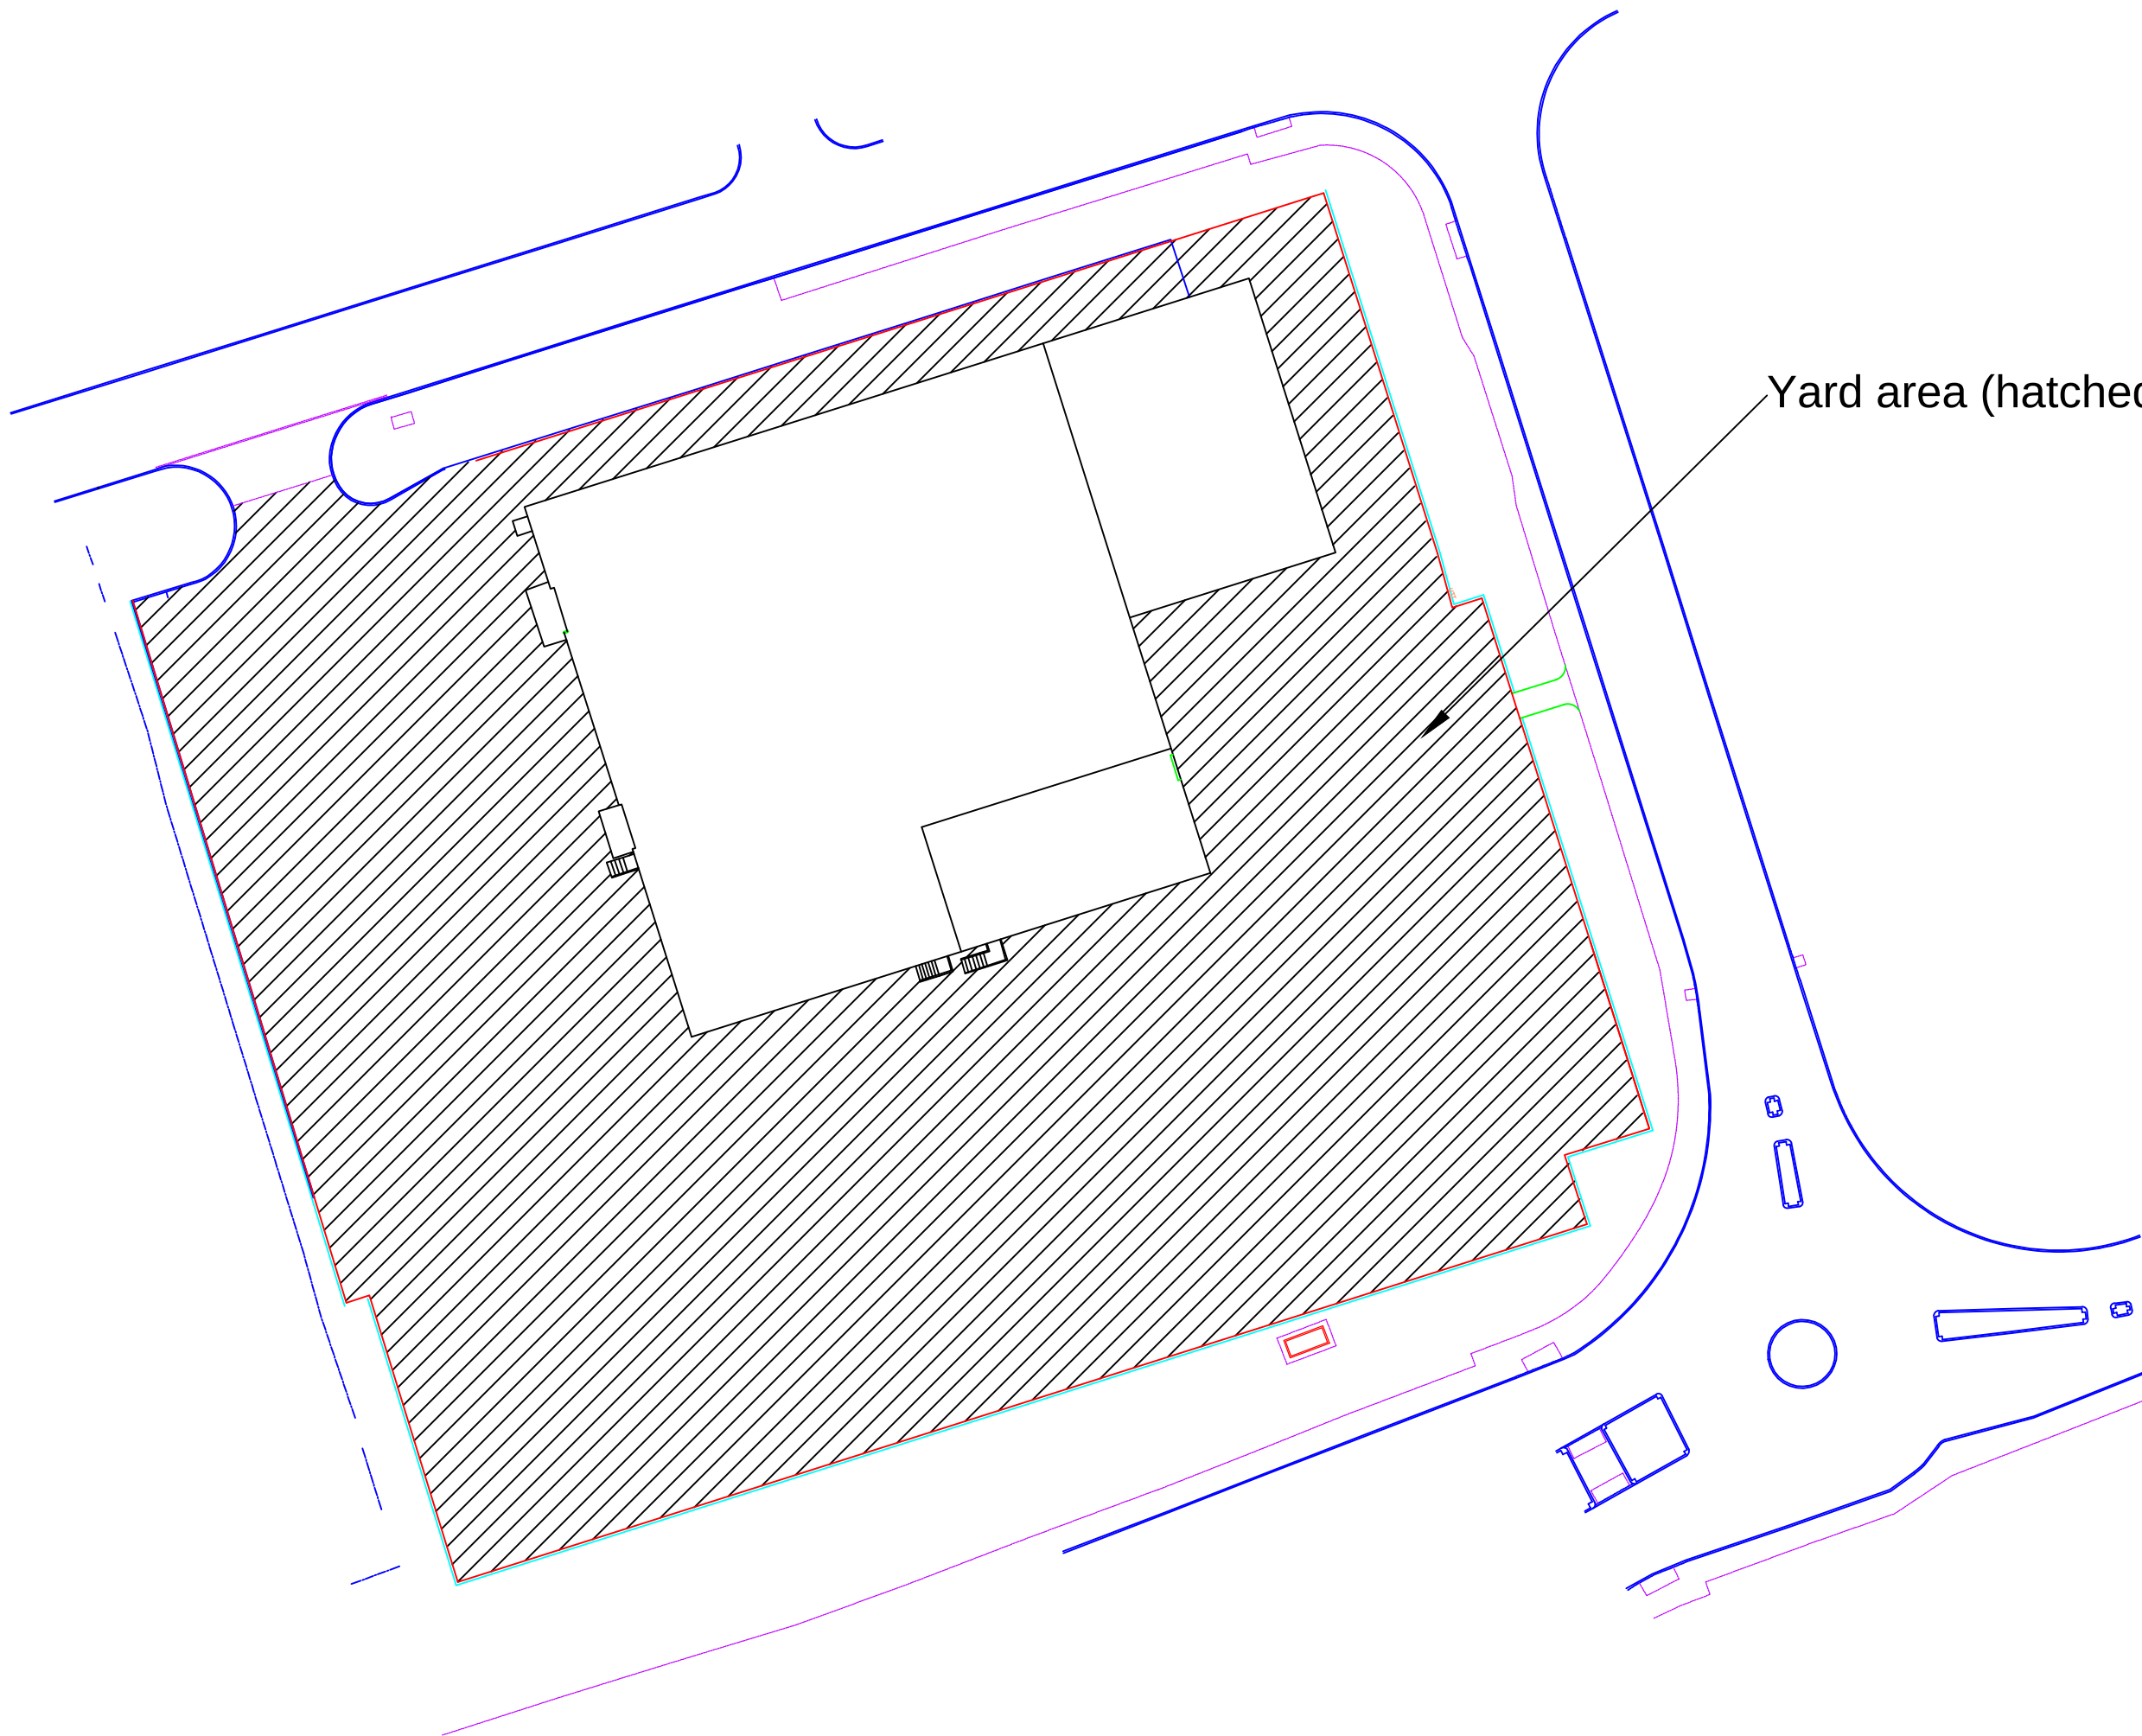

Yard area (hatched): 5,724m2

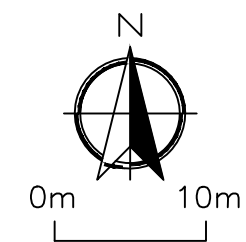

Rev.	Comment	Date
Drawing title YARD AREA PLAN		
Contract SWITCH LOGISTICS REDEVELOPMENT OF ROMAN HOUSE WALWORTH BUSINESS PARK SP10 5AT		
Reading Agricultural Consultants Ltd Gate House Beechwood Court Long Toll Woodcote RG8 0RR 01491 684233 www.reading-ag.com 		
Ref. RAC/8066/10	Rev.	
Drawn by A.L	Checked by	
Scales 1:500 @ A3	Date 05/03/24	