


NORTH 

GENERAL NOTES

Sizes and dimensions to any elements are indicative only. All dimensions to be checked on site prior to commencement of any works.

DO NOT SCALE FROM THIS DRAWING.

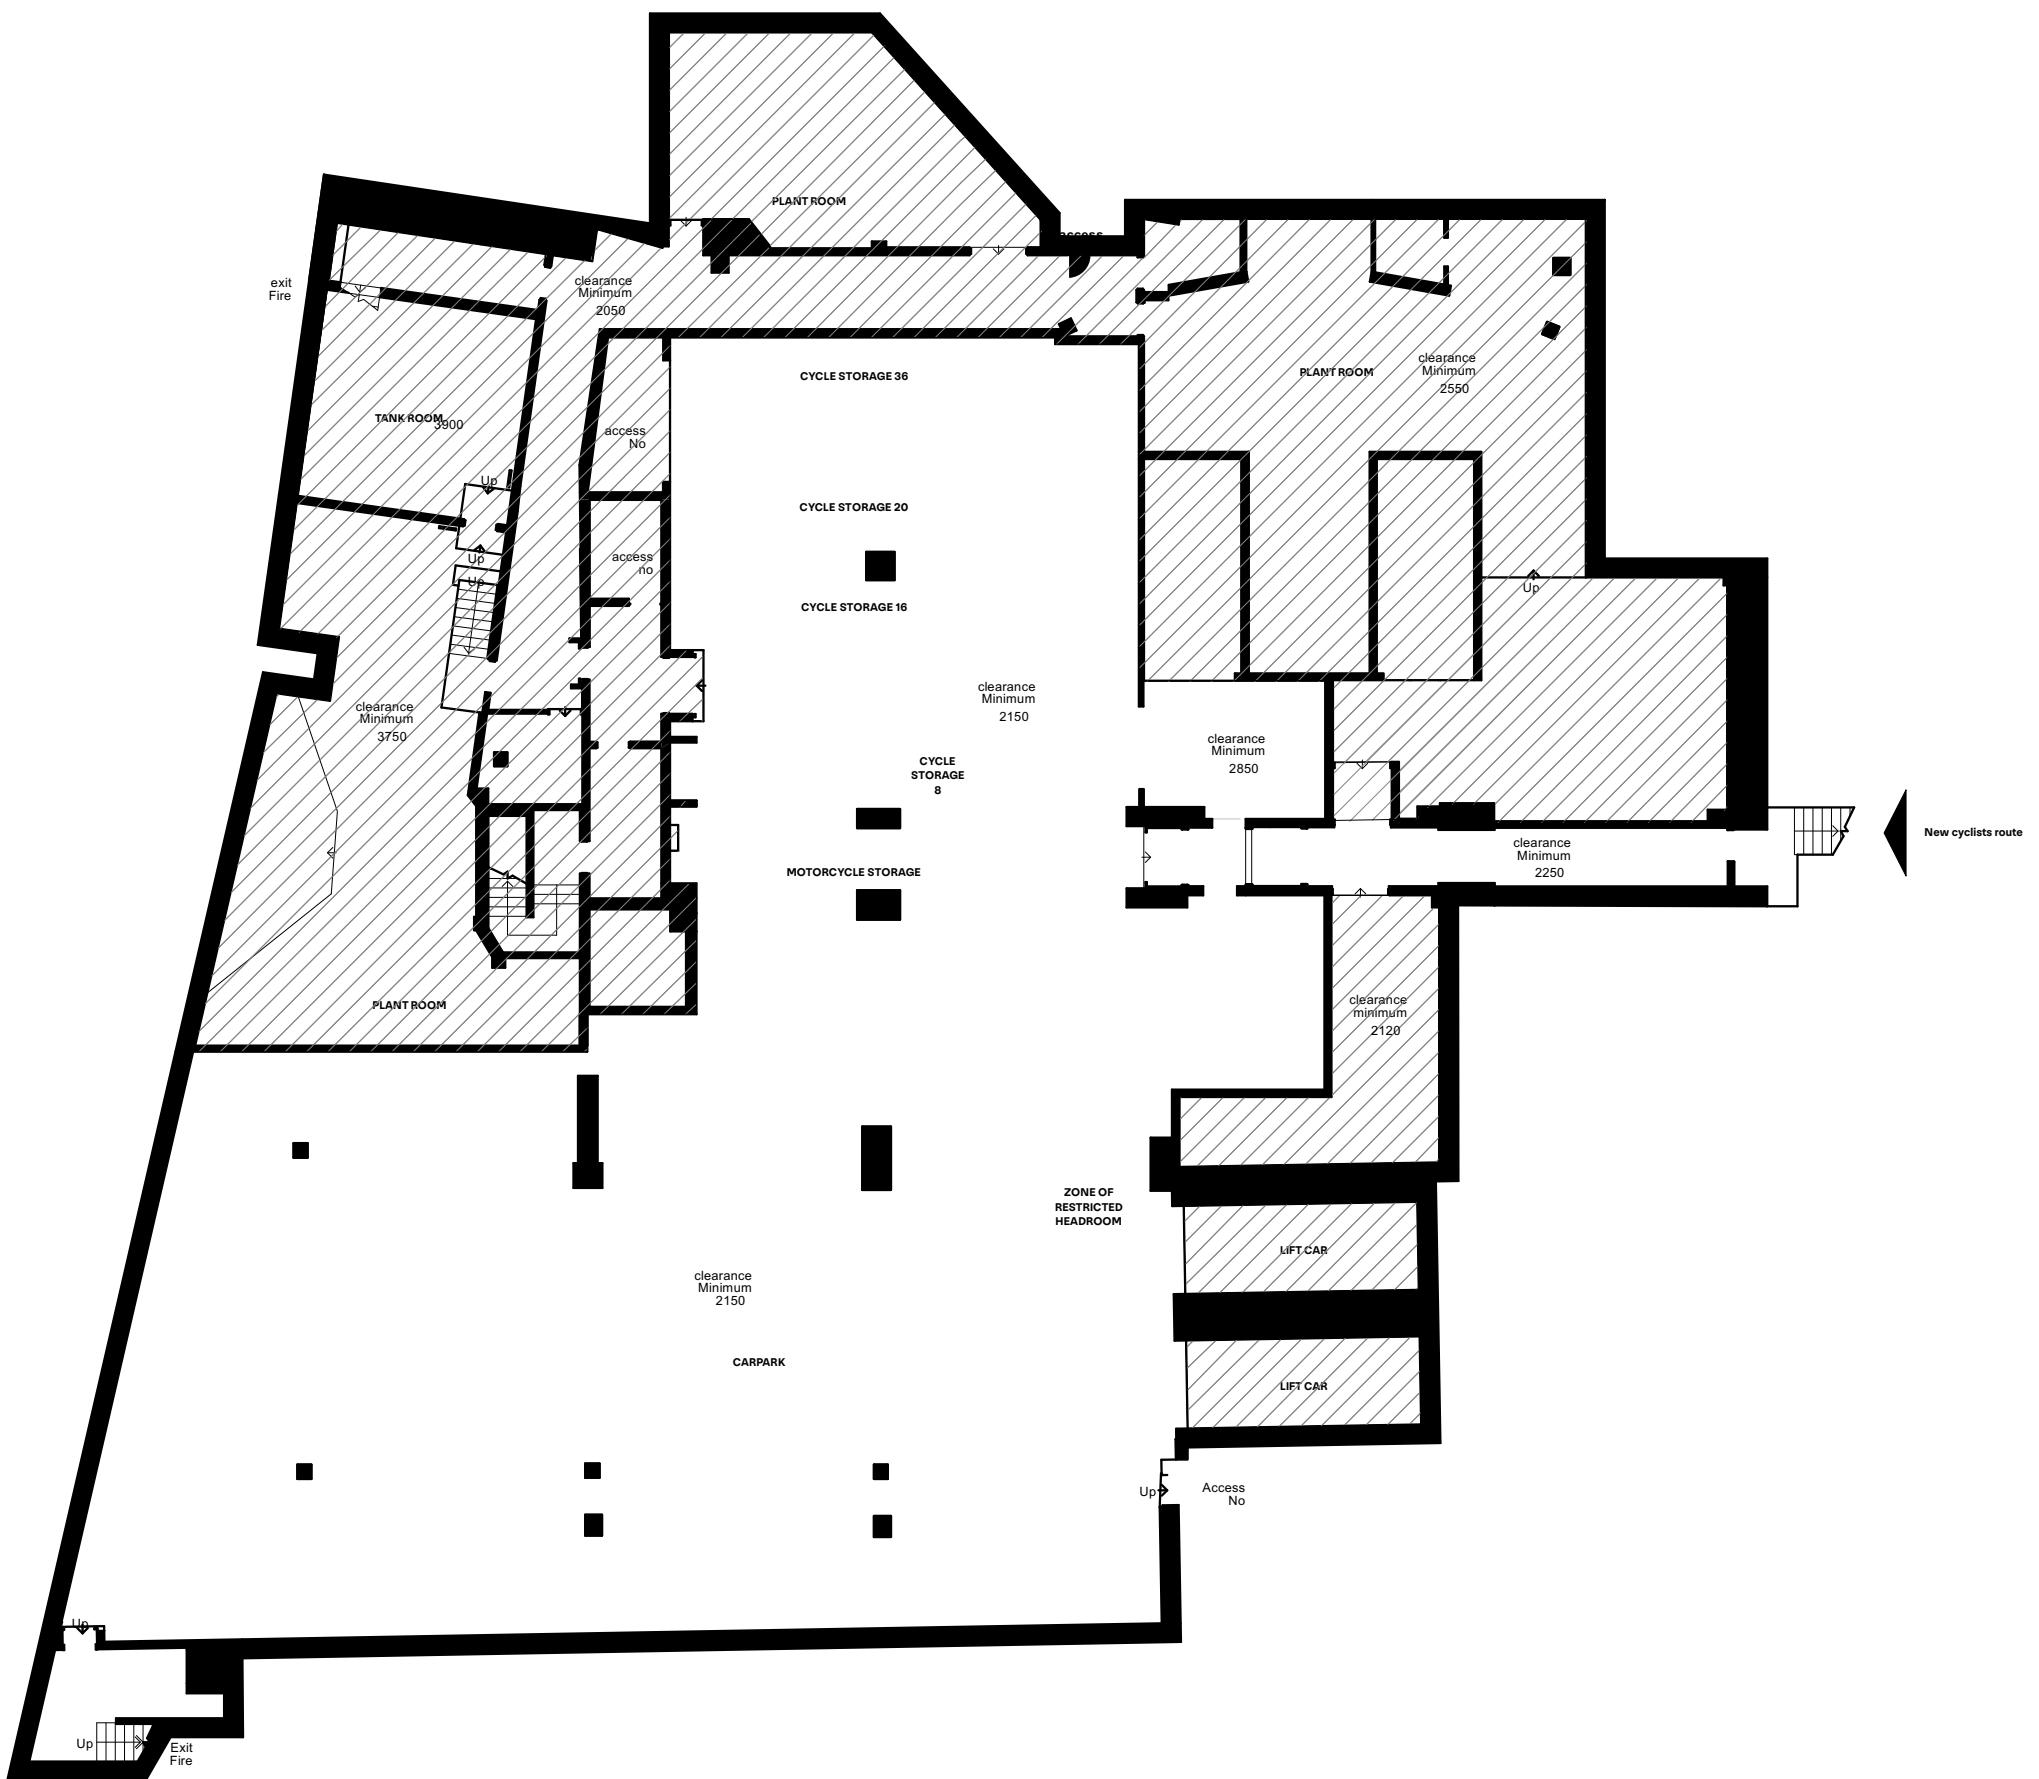

Lower Ground Floor

SCALE	
1:200	@ A3
DWG No.	REVISION
ORH-SP-SM-B1	B
DATE	DRAWN BY
February 2019	CAE
STATUS	For Information


ORION HOUSE
 COVENT GARDEN

FCRA