



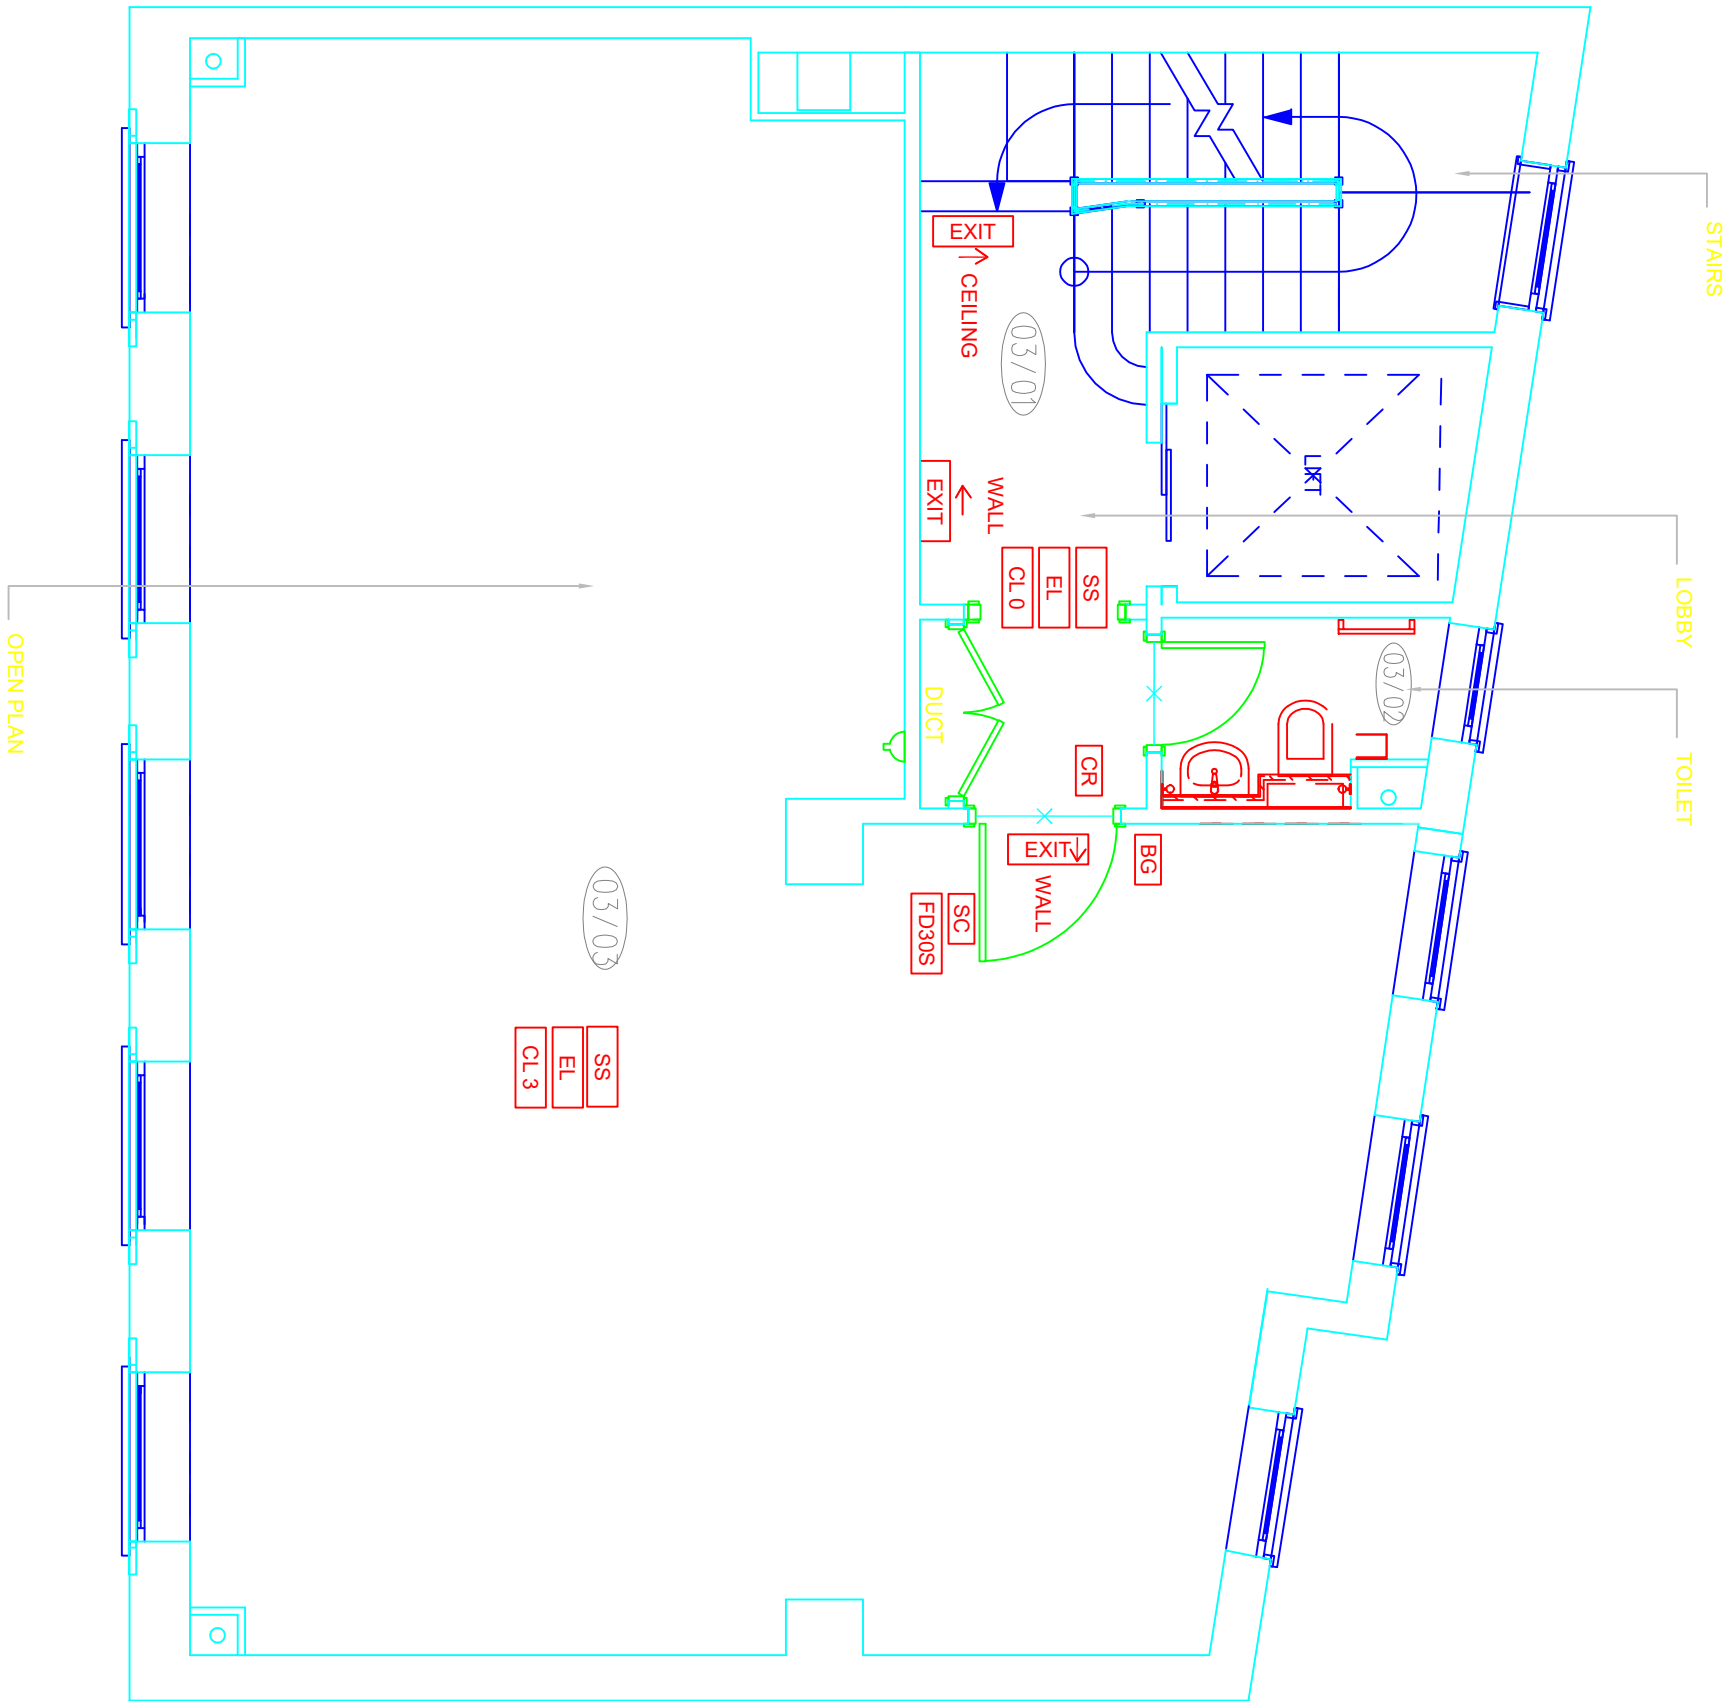

PLAN: 3RD FLOOR
SCALE 1:50

3

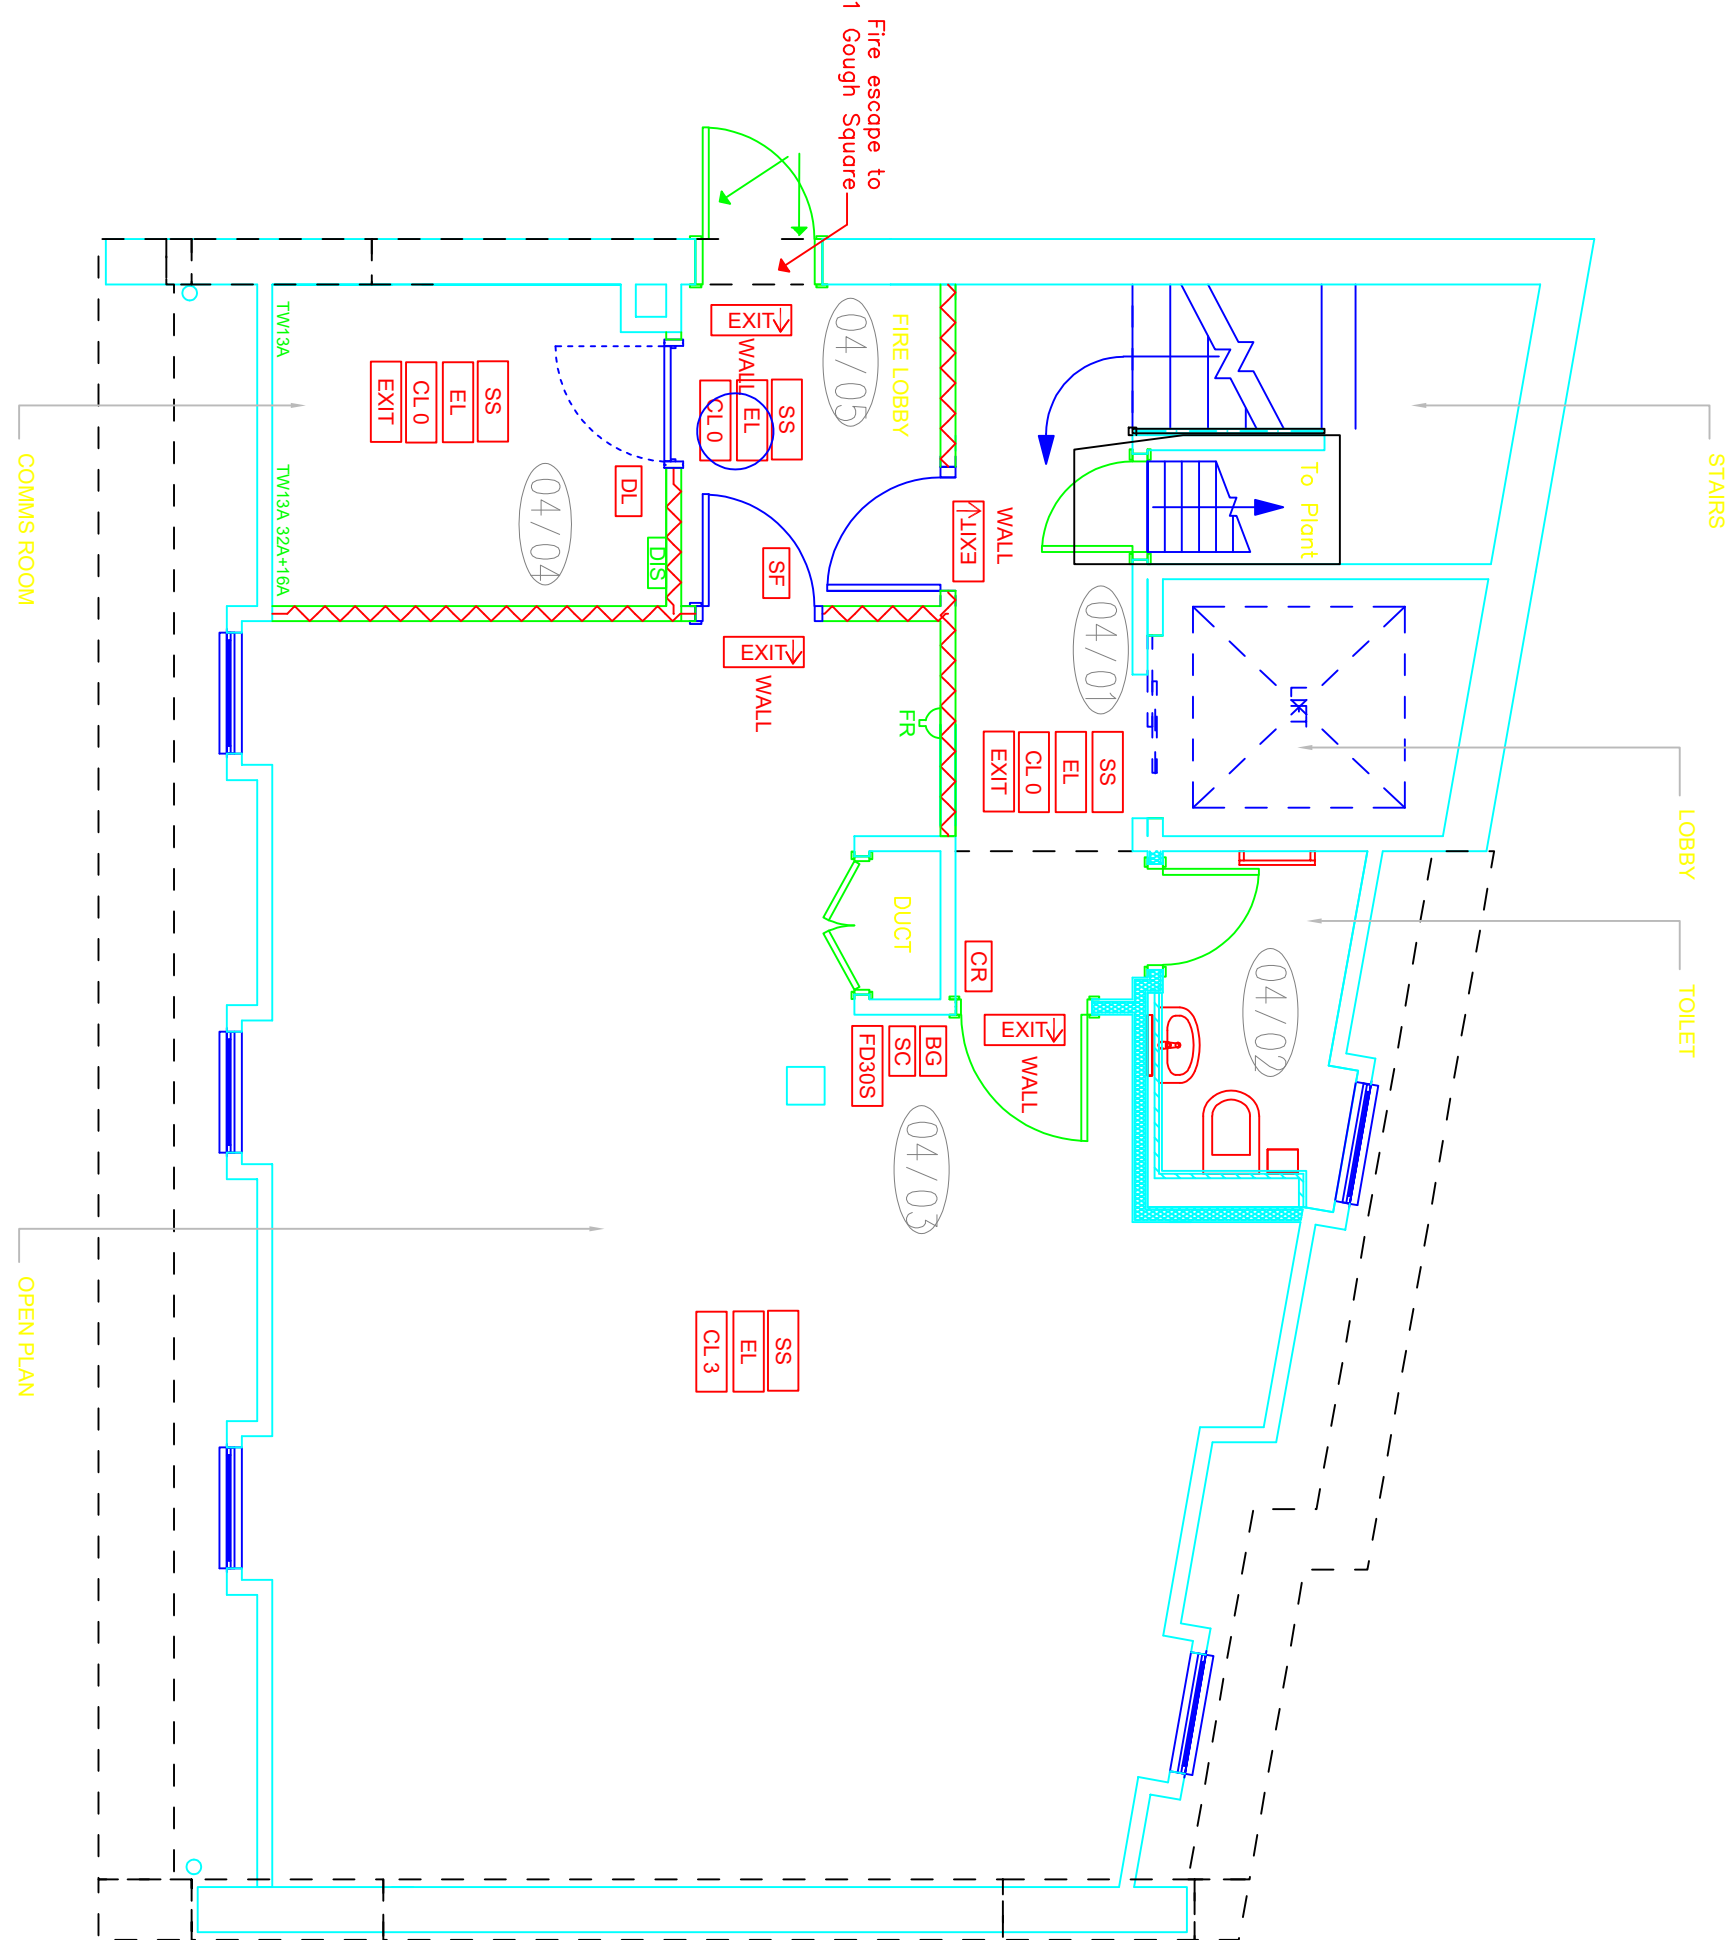

PLAN: 4TH FLOOR
SCALE 1:50

4

CONTRACT ISSUE

B 09/09/07 CONSTRUCTION ISSUED
A 04/06/07 ISSUED FOR SIGN OFF
12/04/07 ISSUED FOR APPROVAL
Revs. Date Description Drawn

Denton Associates
3rd Floor
27-32 Old Jewry
London, EC2R 8DQ
Tel: +44 (0) 20 7776 2888
Fax: +44 (0) 20 7776 2888
Email: info@dentonassociates.com



Project Title:
EGOROV PUGINSKY AFANASIEV & PARTNERS
3 GOUGH SQUARE
LONDON
EC3

Drawing Title:
BUILDING CONTROL
FIRE STRATEGY PLAN
THIRD & FOURTH FLOORS

Drawn By: TR Date: 12/04/07
Scale: 1:50@A1
Job No: 8630 BC 03&04 B

BUILDING CONTROL

FOR SERIES BC - DRAWINGS

CL 0	WALL AND CEILING SURFACE TO CLASS 0 STANDARD WITH LOCAL AREA SHOWN
CL 1	WALL AND CEILING SURFACE TO CLASS 1 STANDARD WITH LOCAL AREA SHOWN
CL 3	WALL AND CEILING SURFACE TO CLASS 3 STANDARD WITH LOCAL AREA SHOWN
SS	SPRINKLER SYSTEM PROTECTED AREA

SD	SMOKE DETECTOR
HD	HEAT DETECTOR
EXIT	FIRE EXIT SIGN, NON-ILLUMINATED
EXIT (I)	FIRE EXIT SIGN ILLUMINATED
EL	ESCAPE LIGHTING
FD30S	FIRE DOOR WITH 30MIN RATING WITH SEALS

FD60	FIRE DOOR WITH 60MIN RATING
BG	BREAK GLASS
PE	PUSH EXIST
CR	CARD READER
VP	DOOR WITH A VISION PANEL
SF	DOOR WITH SIMPLE FASTENING, OPERATE ON SIDE OF DOOR SHOWN WITHOUT USE OF A KEY
FF	DOOR FREE FROM ALL LOCK FASTENINGS EXCEPT FOR LEVER HANDLE OR SIMILAR

DL	DOOR WITH KEY LOCK FASTENINGS AND LEVEL OR SIMILAR
SC	SELF CLOSING
FR60	FR60 - 60 minute fire rated partition
FR30	FR30 - 30 minute fire rated partition
00/10	ROOM NUMBER

FIRE EXIT SIGNAGE

EXIT	FIRE EXIT SIGN, NON-ILLUMINATED
EXIT (I)	FIRE EXIT SIGN ILLUMINATED
↑	DIRECTION OF ESCAPE
WALL	WALL MOUNTED
CEILING	WALL MOUNTED