


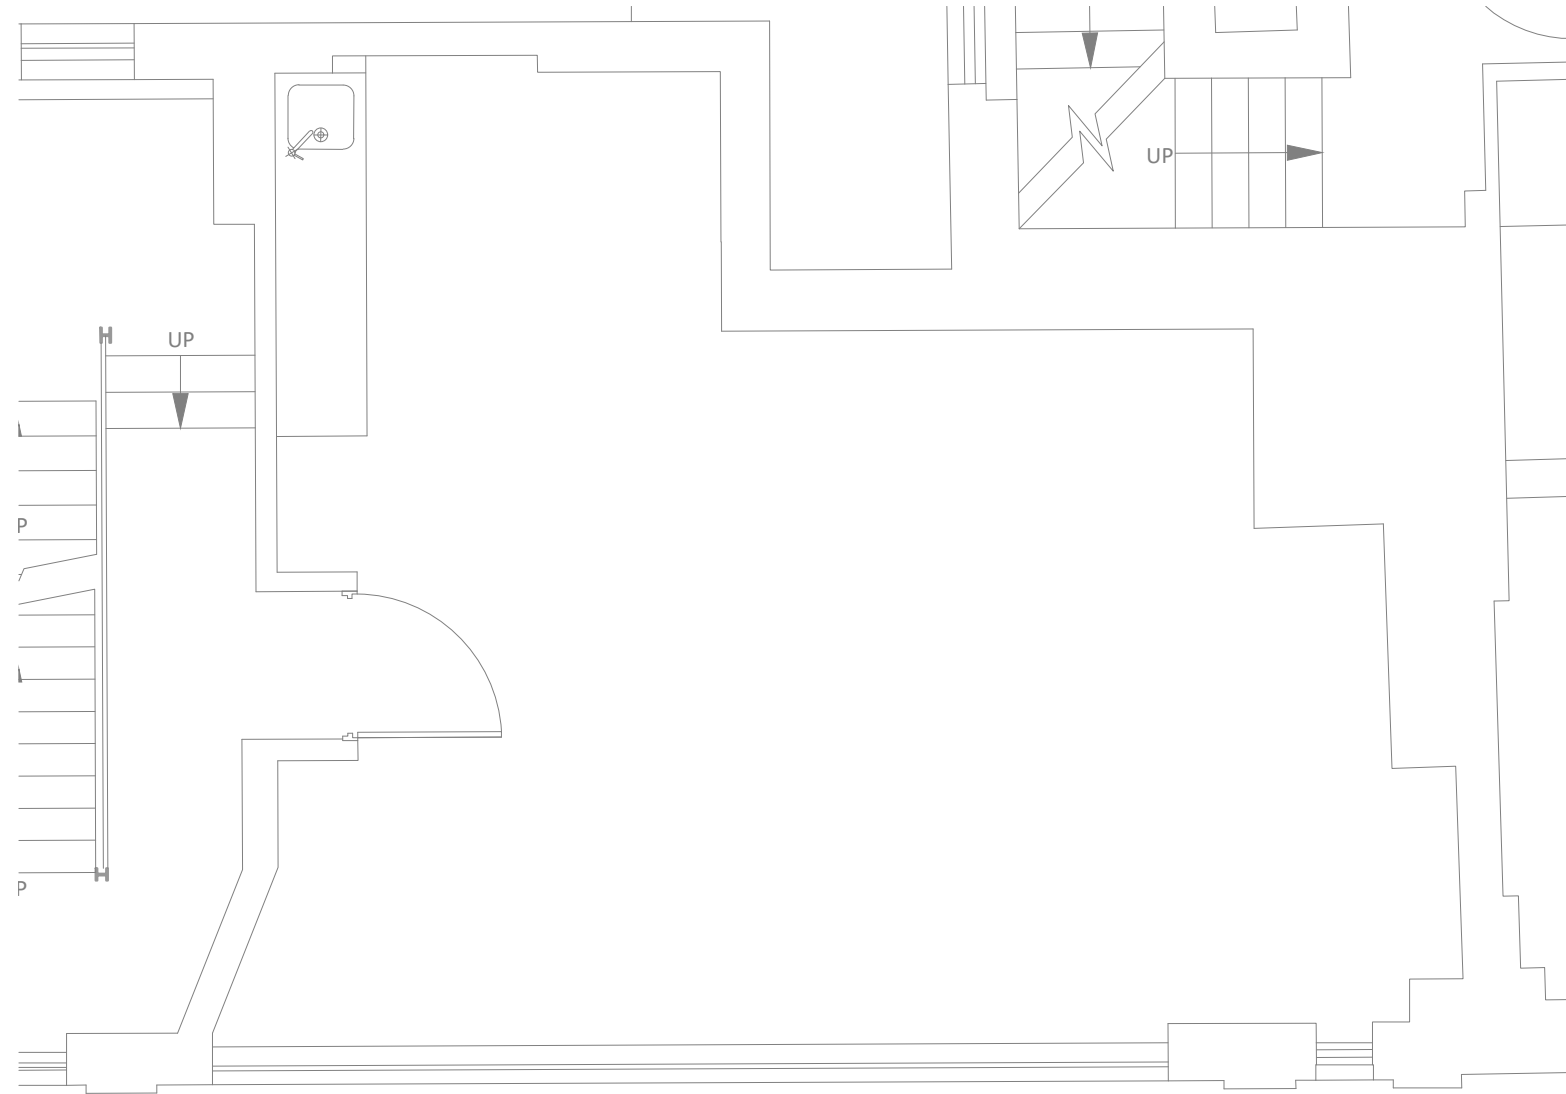

GREAT TITCHFIELD STREET



1=50@A3

Rev	Description		Date	Client	Title
Drawn	TC	Date	NOVEMBER 2024	WEYBOURNE HOLDINGS PTE LTD	
Checked	DM	Date	NOVEMBER 2024	Project	
Scale	AS SHOWN @ A3			42-44 GREAT TITCHFIELD STREET LONDON W1W	
Drawing Number	23040/001		Rev		



MAY
BUILDING CONSULTANCY

Mob. 07512 698 992
Tel. 020 3143 0247
Email dmay@maybc.co.uk
Address 3 Lloyds Avenue, London, EC3N 3DS