


[illegible]

Sixth Floor

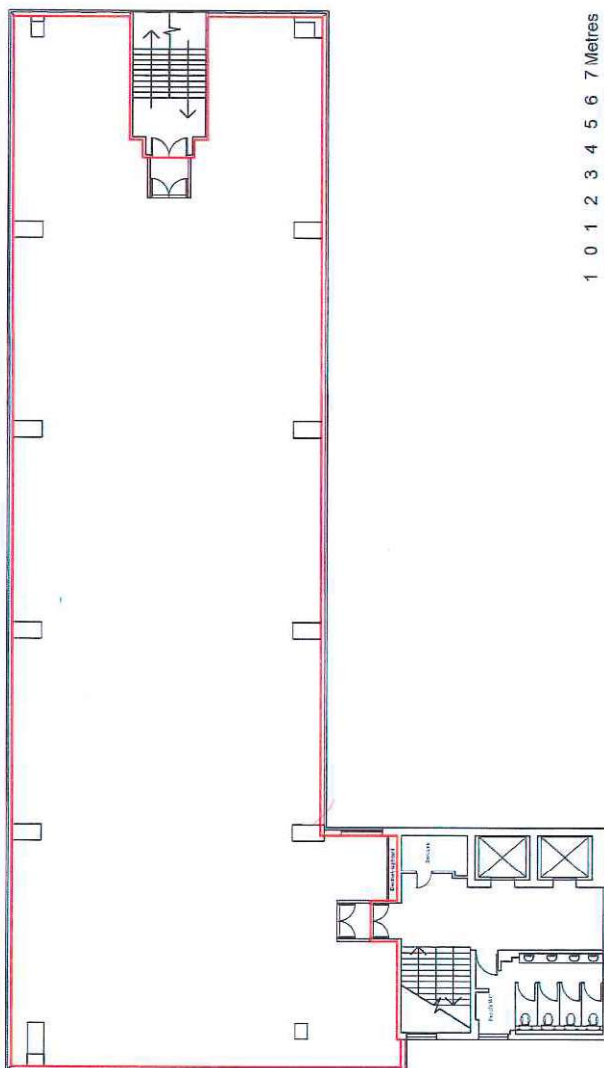

CUBIT CONSULTING
PROPERTY & CONSTRUCTION CONSULTANTS

19 Hayward's Place,
London,
EC1R 0EH

Tel: 020 7253 5050
Fax: 020 7253 5056
Email: mail@cubitconsulting.co.uk
Website: www.cubitconsulting.co.uk

Project title:
North House, St. Edwards Way, Romford,
Essex, RM1 3PP

Drawing title: **Sixth Floor - Lease Plan**


Date: April 2016

Drawn By: C.L.

Job No.	Drawing No.	Rev.
9534	008	

This drawing must not be reproduced in whole or part without written consent. Do not scale from this drawing. Written dimensions to be checked on site.

Seventh Floor

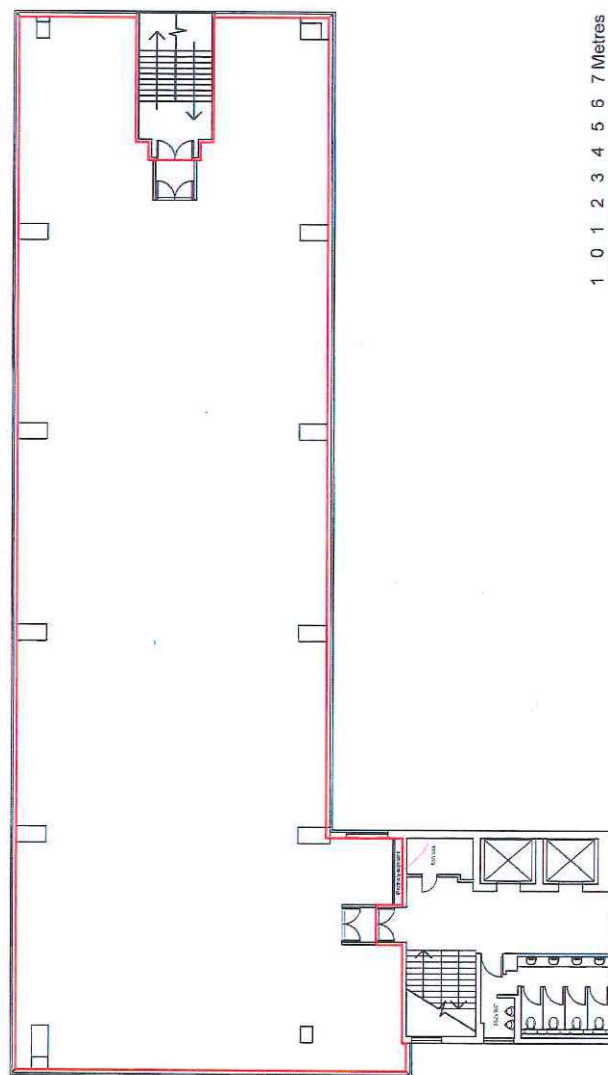

CUBIT CONSULTING
PROPERTY & CONSTRUCTION CONSULTANTS

19 Hayward's Place,
London,
EC1R 0EH

Tel: 020 7253 5050
Fax: 020 7253 5056
Email: mail@cubitconsulting.co.uk
Website: www.cubitconsulting.co.uk

North House, St. Edwards Way, Romford,
Essex, RM1 3PP

Drawing Title: Seventh Floor - Lease Plan

Date: April 2016 Scale: 1:200 @ A3


C.L.

9534

This drawing must not be reproduced in whole or part without written consent of the publisher. Write for dimensions to the publisher on the scale from this drawing.

PLAN 4

Eighth Floor

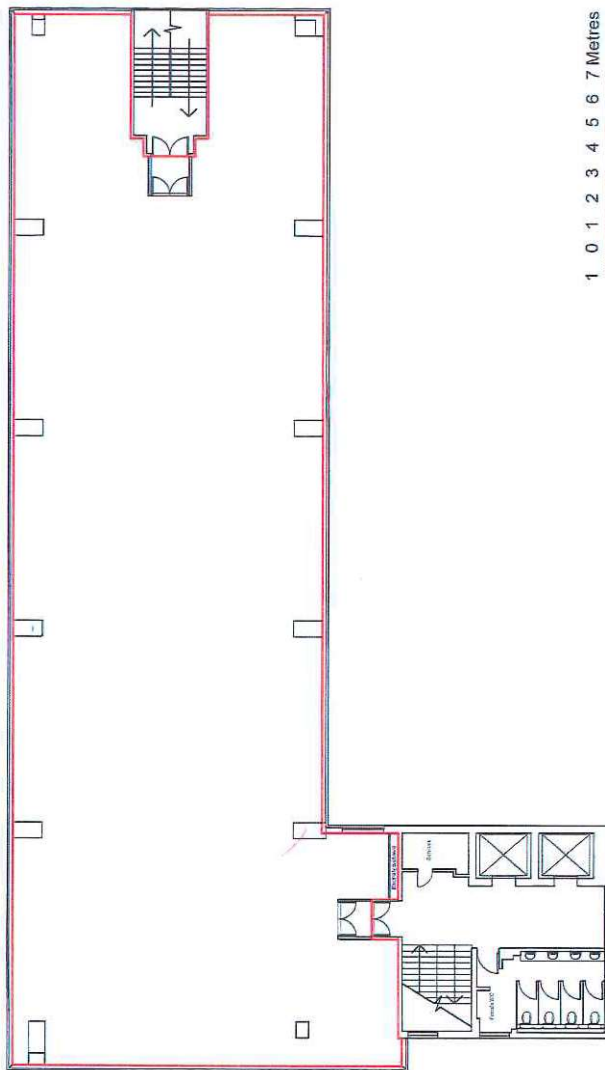

19 Hayward's Place,
London,
EC1R 0EH
Tel: 020 7253 5050
Fax: 020 7253 5056
Email: mail@cubitconsulting.co.uk
Website: www.cubitconsulting.co.uk

North House, St. Edwards Way, Romford,
Essex, RM1 3PP

Project Title: **Eighth Floor - Lease Plan**

Date: April 2016 Scale: 1:200 @ A3

Drawn By: C.L.

Drawn No.	Drawing No.	Rev.
9534	010	

This drawing must not be reproduced in whole or part without express consent.
On the basis of the drawing, further drawings are not allowed to be used.