


THIS DRAWING AND AUTOCAD
DATA THEREIN PROTECTED BY
COPYRIGHT © AND MUST NOT BE
COPIED OR REPRODUCED
WITHOUT THE WRITTEN
CONSENT OF SAVILLS (UK) LTD

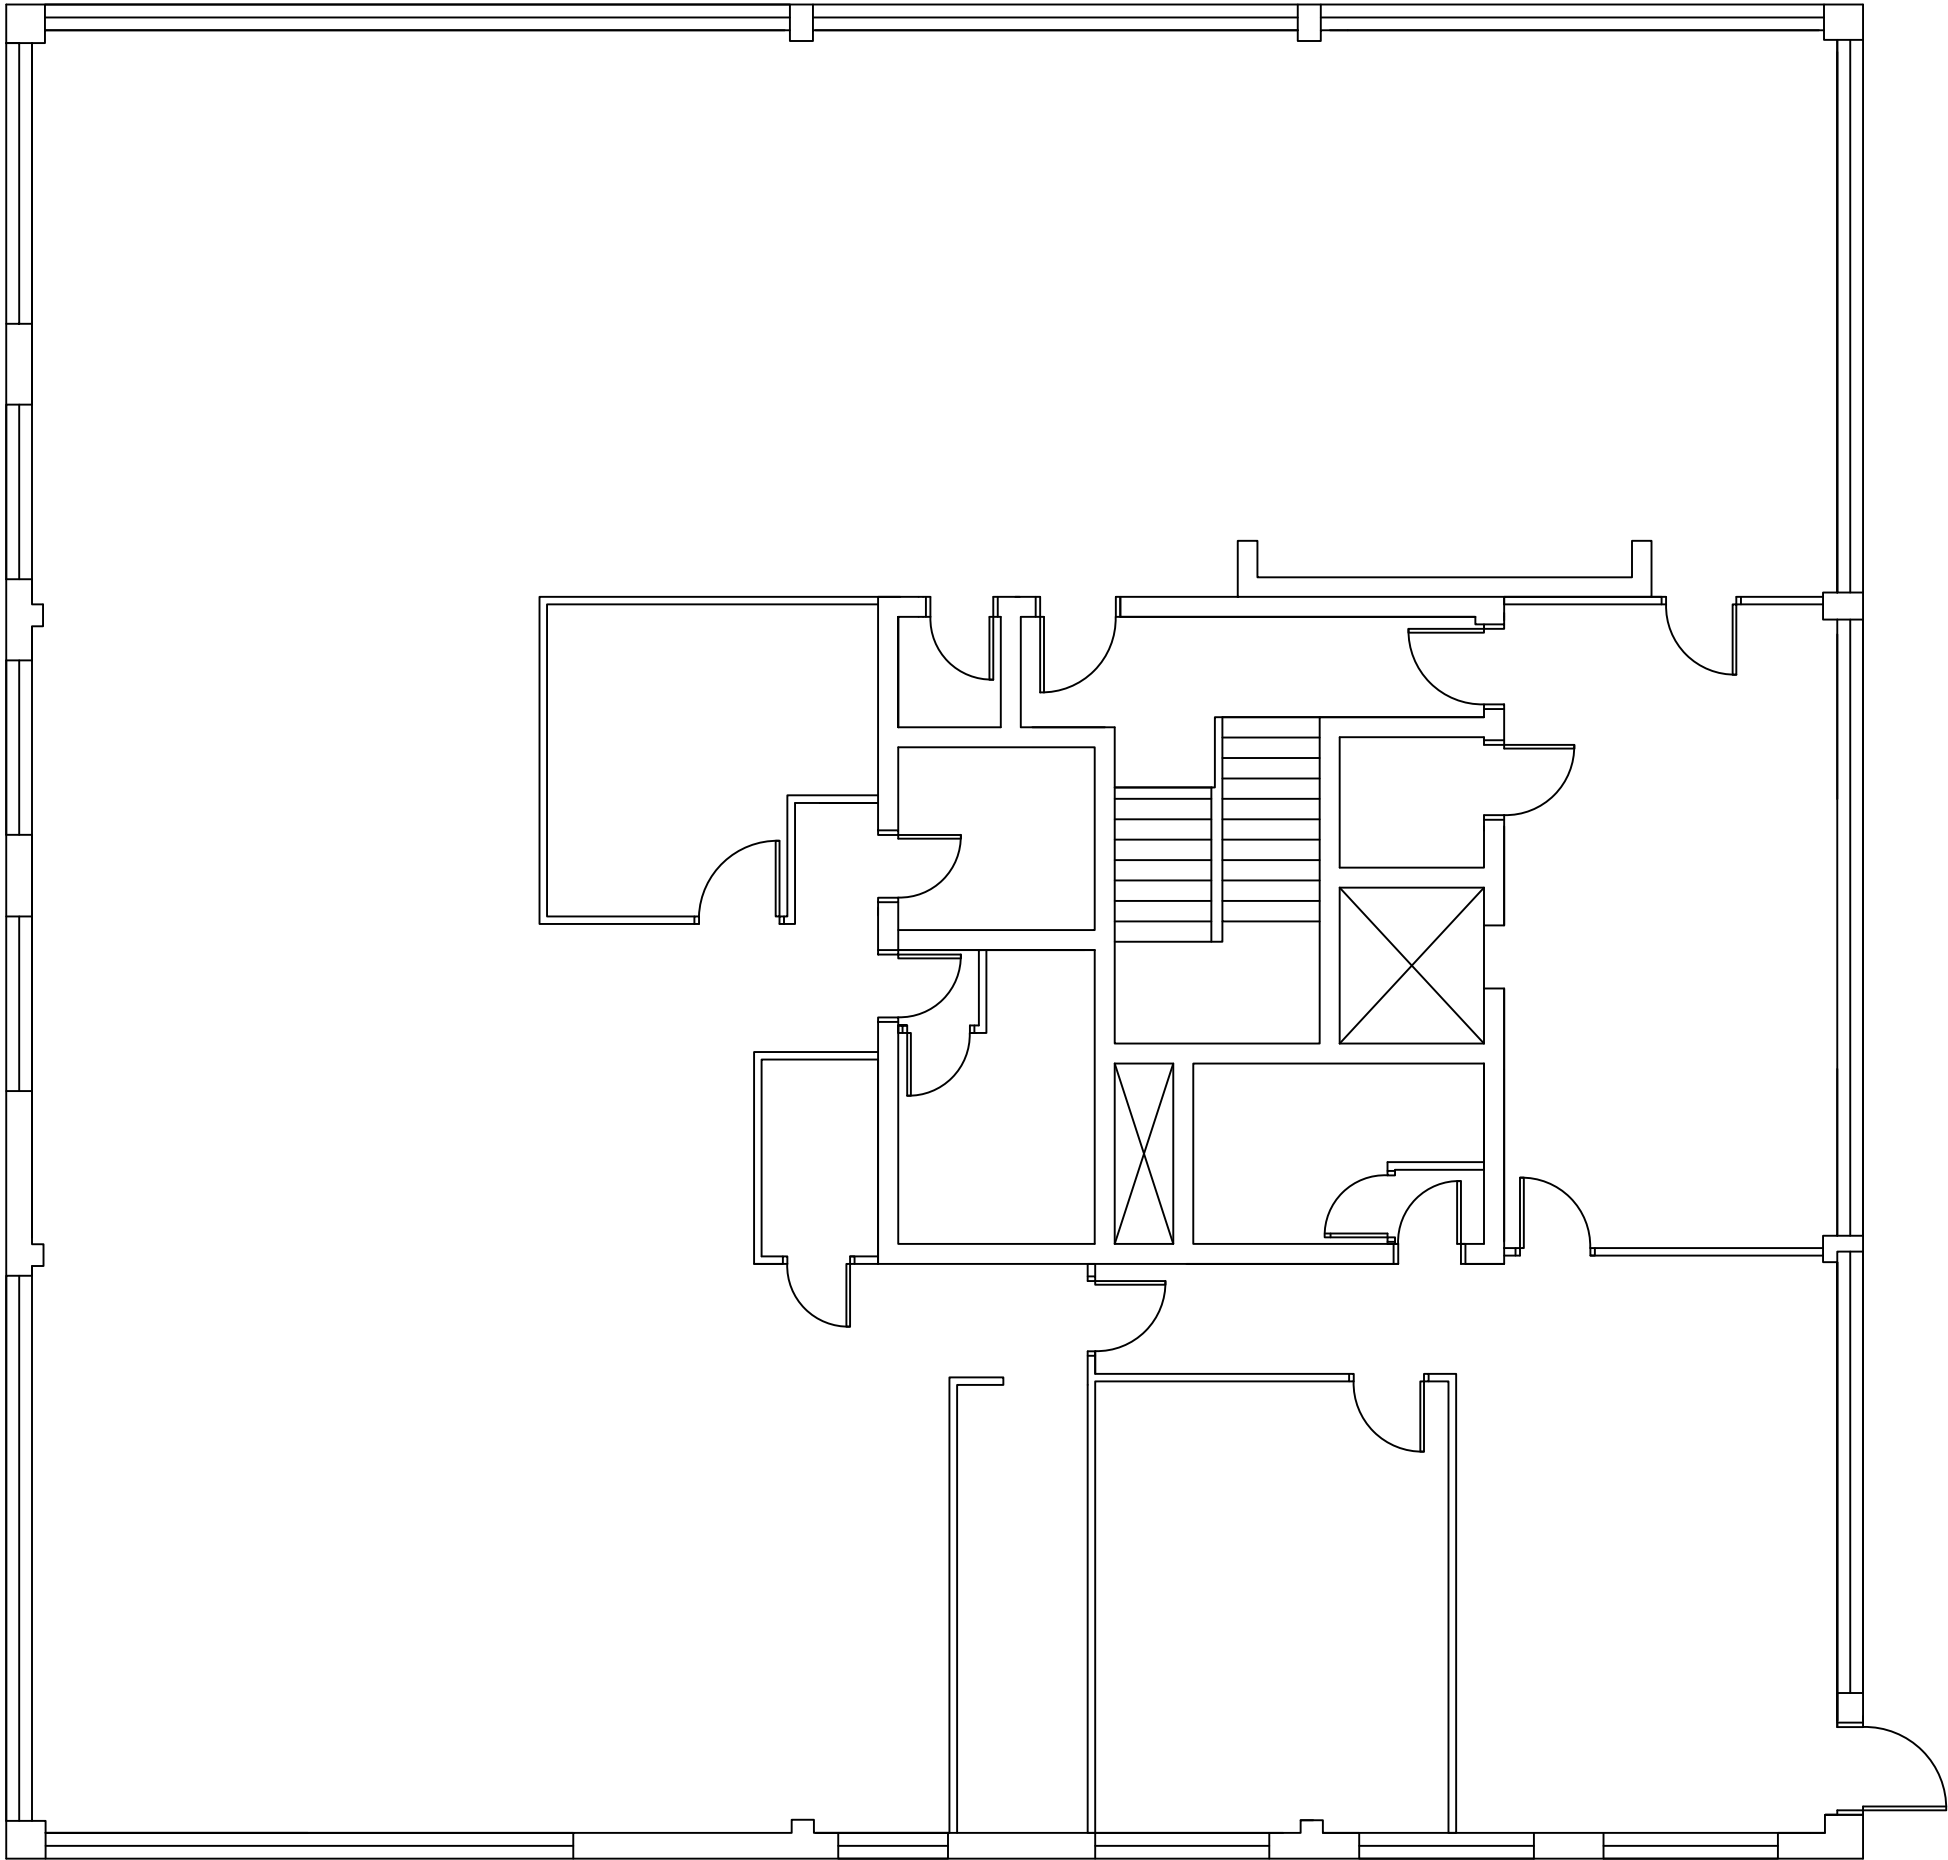

Second Floor

Rev	Revision note	Date	By	Chkd
ALL SIZES ONSITE TO BE CONFIRMED BY CONTRACTOR PRIOR TO MANUFACTURE OR CONSTRUCTION				
		Savills (UK) Ltd 163 West George Street Glasgow G2 2JJ Tel: 0141 248 7342 Fax: 0141 248 7343 Web: www.savills.com		
BUILDING CONSULTANCY & PROJECT MANAGEMENT				
Project:				
Pavilion 2				
Drawing Title:				
Second floor				
Client:		Revision:	Sheet:	
client		rev	1/1	
Scale:	Date:	Drawing Number:		
1:100@A3	_____	drawing/file number		
Drawn By:	Checked By:	Approved By - Date:		
??	JG	JG - _____		